


NOTE:
 FOR SECTION A-A,
 SEE SD-229C AND
 SEE SD-229D

COMMERCIAL OR LANE APPROACH WITH BARRIER CURB

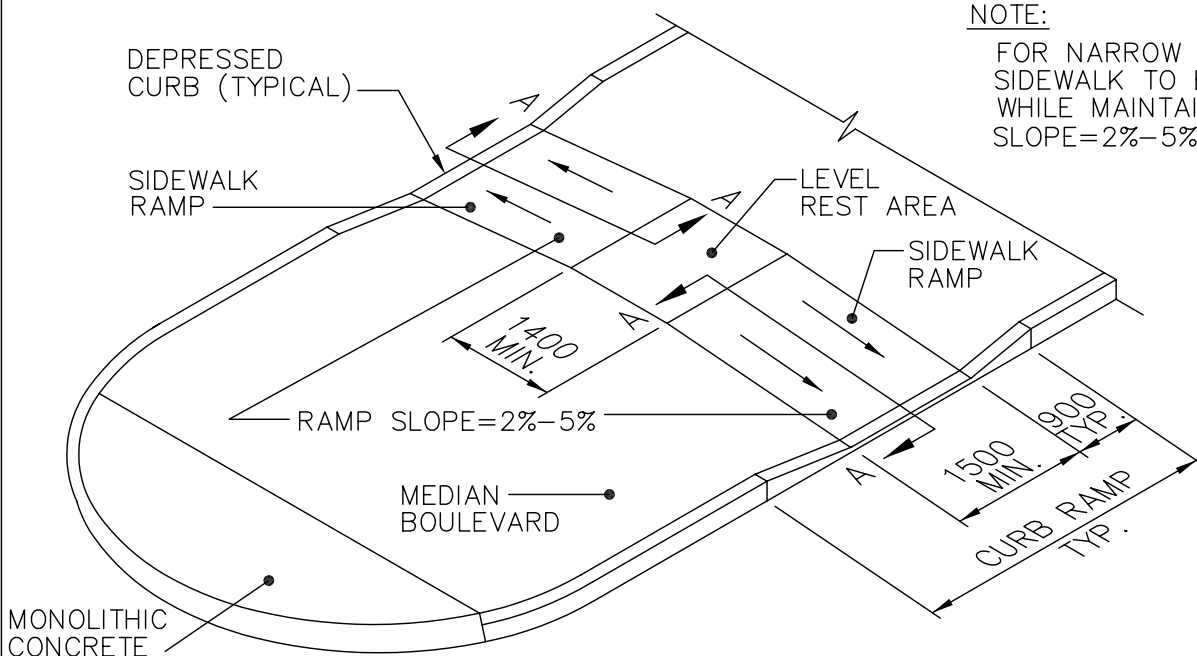

NOTE:
 FOR NARROW MEDIANS,
 SIDEWALK TO BE DEPRESSED
 WHILE MAINTAINING RAMP
 SLOPE=2%-5%

MEDIAN SIDEWALK CROSSING

DIMENSIONS ARE IN MILLIMETRES



THE CITY OF WINNIPEG
 PUBLIC WORKS DEPARTMENT

Reference Spec. No.
 CW 3235, CW 3310, CW 3325

Revisions

No.	Date	Description	By
2.	08.11.28	DELETED LINE TO REFLECT BULLNOSE	T.G.A
1.	08.11.06	CHANGED MODIFIED BARRIER CURB TO MONOLITHIC CURB BULLNOSE AND DRAWING TITLE CHANGED	T.G.A

CURB RAMP LAYOUT
 FOR MEDIANS, LANES
 AND COMMERCIAL APPROACHES

Designed By: B.P.	Drawn By: T.G.A.	Scale : N.T.S.
Checked By: D.R.K.	Date: 08-12-15	Drawing No. SD-229B
Approved: SURFACE WORKS COMMITTEE		