


NOTE: CHAINAGES SHOWN ARE ALONG E & W OF SHERBROOK ST

SHERBROOK ST

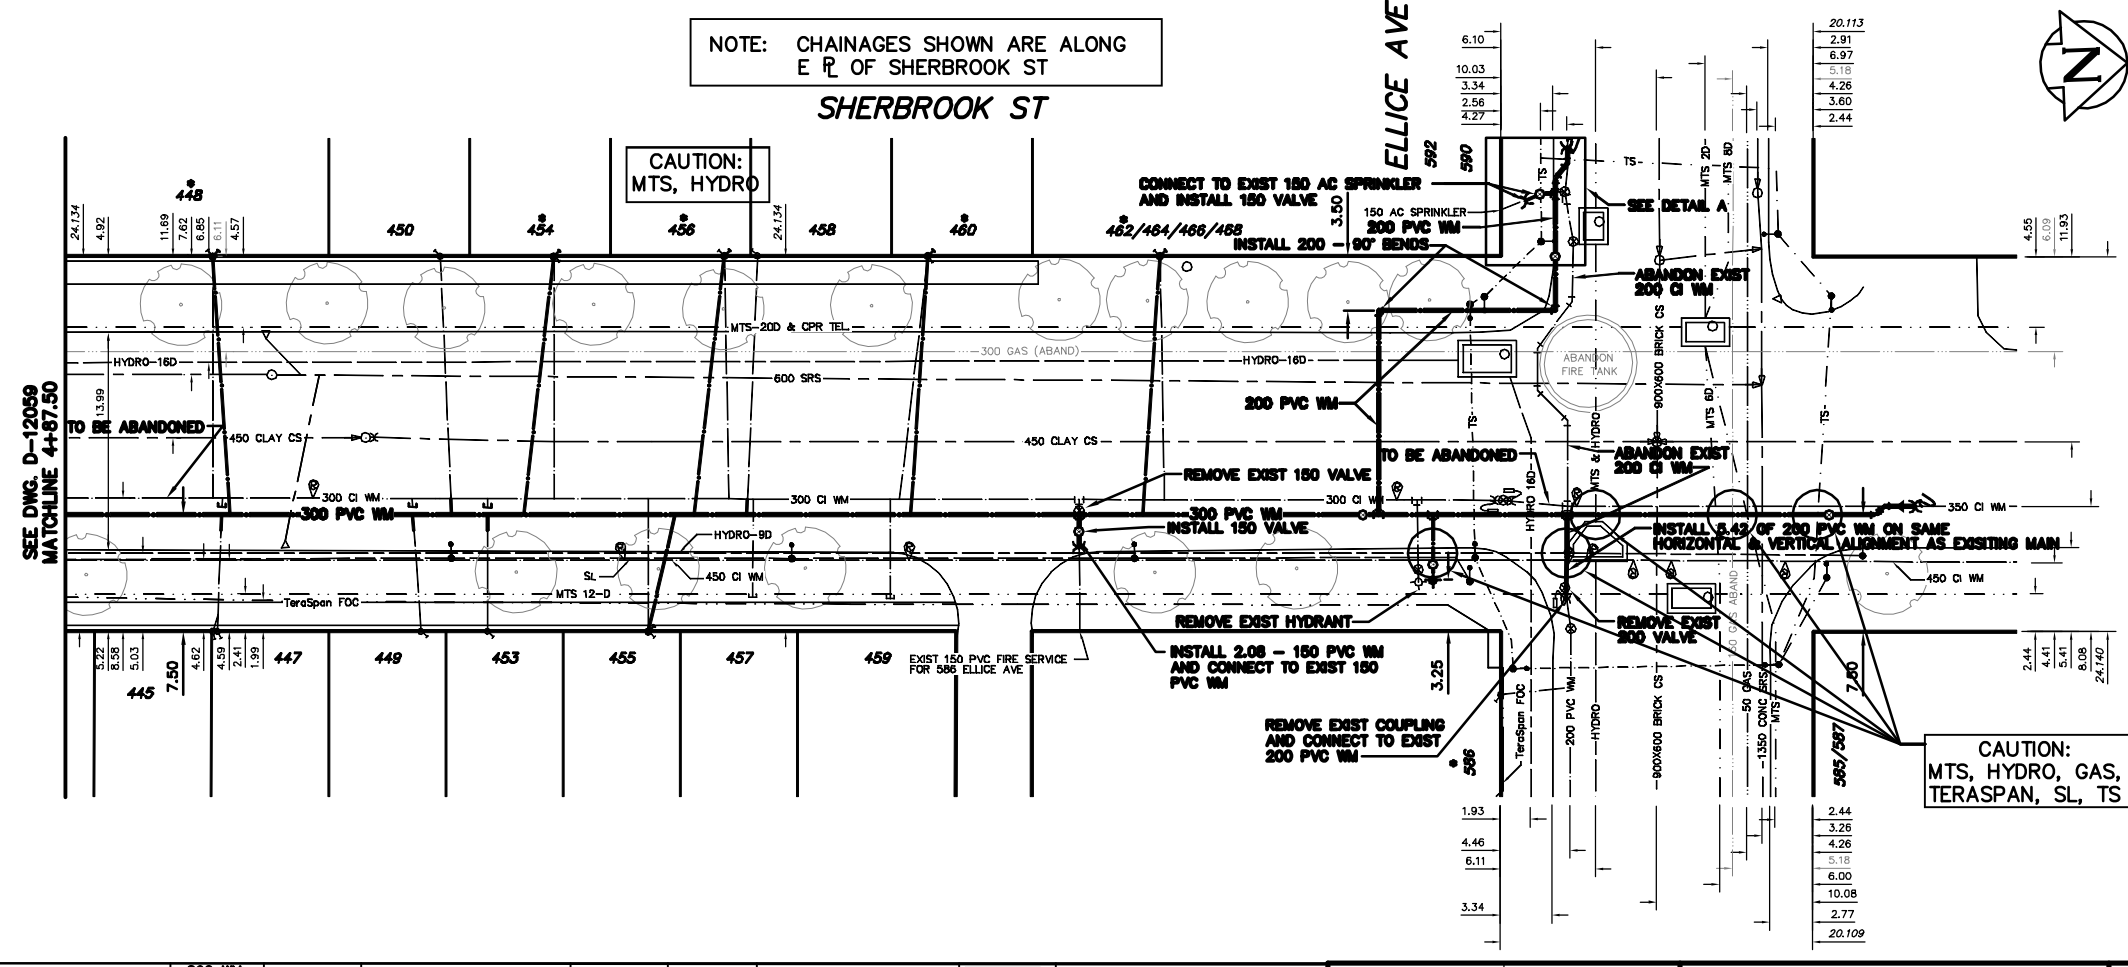

WATER SERVICE INFORMATION

ADDRESS	SIZE(mm) & TYPE (STREET)	SIZE(mm) & TYPE (PRCP)	SHORT & LONG MEASUREMENT	CORP. LOCATION	REMARKS
445 SHERBROOK ST	20 COPPER	12 COPPER	4.88 NSL BLDG	1.06 S OF S/C	RECONNECT SERVICE DBL SERV. W/ #447
447 SHERBROOK ST	20 COPPER	12 COPPER	97.56 SSL ELLICE	OPP S/C	RECONNECT SERVICE DBL SERV. W/ #444
448 SHERBROOK ST	16 COPPER	12 COPPER	1.83 NSL HOUSE	OPP S/C	RENEW WITH 20 COPPER
449 SHERBROOK ST	20 COPPER	20 COPPER	82.91 SSL ELLICE	OPP S/C	RECONNECT SERVICE
450 SHERBROOK ST	20 COPPER	20 COPPER	0.61 NSL HOUSE	0.61 S OF S/C	RECONNECT SERVICE
451 SHERBROOK ST	20 COPPER	20 COPPER	69.51 SSL ELLICE	1.2 S N/LL	RECONNECT SERVICE
452 SHERBROOK ST	20 COPPER	20 COPPER	6.6 N S/BL	7.5 N S/LL	RECONNECT SERVICE
453 SHERBROOK ST	20 COPPER	20 COPPER	2.99 NSL HOUSE	OPP S/C	RECONNECT SERVICE
454 SHERBROOK ST	16 COPPER	12 COPPER	65.24 SSL ELLICE	OPP S/C	RENEW WITH 20 COPPER
455 SHERBROOK ST	20 COPPER	20 COPPER	3.04 NSL HOUSE	OPP S/C	RENEW WITH 20 COPPER
456 SHERBROOK ST	20 COPPER	20 COPPER	60.97 SSL ELLICE	OPP S/C	RENEW WITH 20 COPPER
457 SHERBROOK ST	20 COPPER	20 COPPER	1.83 S/NHL	OPP S/C	RENEW WITH 20 COPPER
458 SHERBROOK ST	20 COPPER	20 COPPER	54.87 SSL ELLICE	OPP S/C	RENEW WITH 20 COPPER
459 SHERBROOK ST	20 COPPER	20 COPPER	0.30 NSL HOUSE	OPP S/C	RENEW WITH 20 COPPER
460 SHERBROOK ST	12 COPPER	12 COPPER	50 SSL ELLICE	OPP S/C	RECONNECT SERVICE
461 SHERBROOK ST	20 COPPER	20 COPPER	1.52 SSL HOUSE	0.61 S OF S/C	RECONNECT SERVICE
462 SHERBROOK ST	20 COPPER	20 COPPER	47.88 SSL ELLICE	OPP S/C	RENEW WITH 20 COPPER
463 SHERBROOK ST	12 COPPER	12 COPPER	0.3 NSL HOUSE	38.72 SSL ELLICE	RENEW WITH 20 COPPER
464 SHERBROOK ST	12 COPPER	12 COPPER	36.89 SSL ELLICE	OPP S/C	SERVICE CUTOFF
465 SHERBROOK ST	12 COPPER	12 COPPER	---	---	SERVICE CUTOFF
466 SHERBROOK ST	12 COPPER	12 COPPER	---	---	SERVICE CUTOFF
467 SHERBROOK ST	25 LEAD	25 LEAD	11.59 NSL BLOCK	0.3 N OF S/C	ALSO INCLUDE ADDRESSES 464/466/468
468 SHERBROOK ST	20 LEAD	20 LEAD	21.95 SSL ELLICE	OPP S/C	RENEW WITH 25 COPPER
586 ELLICE	20 COPPER	20 COPPER	3.81 EWL CHURCH	0.3 W OF S/C	SERVICED OFF ELLICE
587 ELLICE	150 PVC	150 PVC	3.96 EEL SHERBROOK	OPP S/C	RENEW WITH 150 VALVE & 150 PVC VALVE 7.78 WEL SHERBROOK
588 ELLICE	150 PVC	150 PVC	27.15 SSL ELLICE	OPP S/C	RENEW WITH 150 VALVE & 150 PVC VALVE 4.09 NML ELLICE
589/592 ELLICE	150 AC	150 AC	2.98 WML SHERBROOK	OPP S/C	SERVICE LOCATED
589/592 ELLICE	20 AC	20 AC	3.92 WML SHERBROOK	OPP S/C	RENEW WITH 150 VALVE & 150 PVC VALVE 4.09 NML ELLICE
589/592 ELLICE	20 COPPER	20 COPPER	2.13 SSL DOOR	OPP S/C	SERVICE LOCATED
589/592 ELLICE	20 COPPER	20 COPPER	15.24 NML ELLICE	OPP S/C	BEYOND LIMITS OF RENEWAL


* SERVICES TO BE RENEWED TO R. ALL OTHERS TO BE RECONNECTED

METRIC
WHOLE NUMBERS INDICATE MILLIMETRES
DECIMALIZED NUMBERS INDICATE METRES

NOTE: ALL VALVES TO BE INSTALLED COUNTERCLOCKWISE TO CLOSE

WARNING

IF POWER EQUIPMENT OR EXPLOSIVES ARE TO BE USED FOR EXCAVATION ON THIS PROJECT THE CONTRACTOR MUST:
1) NOTIFY THE GAS COMPANY OF THE PROPOSED LOCATION OF EXCAVATION.
2) TAKE PRECAUTION TO AVOID DAMAGE TO GAS COMPANY INSTALLATIONS.
SEE PROVINCIAL REGULATION 210/72 FOR DETAILS

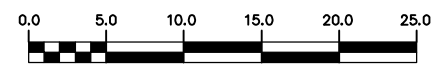

200 WM	WATERMAIN	200 WM	SL - HYDRO	150 WM	WATERMAIN	150 WM
+	HYDRANT	+	MTS	-t-	HYDRANT	+
o	VALVE	o	TRAFFIC SIGNALS	-x-	VALVE	o
525 LDS	LAND DRAINAGE SEWER	525 LDS	GAS	300 LDS	LAND DRAINAGE SEWER	300 LDS
375 WWS	WASTEWATER SEWER	375 WWS	SURVEY BAR	250 WWS	WASTEWATER SEWER	250 WWS
o	MANHOLE	o	FENCE	o	PROFILE	o
o	CATCH BASIN	o	POLE - HYDRO, MTS	o	GROUND ABOVE PIPE	o
o	CURB INLET	o	CURB STOP	o	o	o
o	REDUCER	o	GUY ANCHOR	o	o	o
o	COUPLER	o	LIGHT STANDARD	o	o	o
o	ANODE	o	TREE	o	o	o
o	EXISTING	o	LEGEND-PLAN	o	LEGEND-PROFILE	o

LOCATION APPROVED UNDERGROUND STRUCTURES
SUPV. U/G STRUCTURES COMMITTEE DATE
NOTE: LOCATION OF UNDERGROUND STRUCTURES AS SHOWN ARE BASED ON THE BEST INFORMATION AVAILABLE BUT NO GUARANTEE IS GIVEN THAT THE GIVEN LOCATIONS ARE EXACT. CONFIRMATION OF EXISTENCE AND EXACT LOCATION OF ALL SERVICES MUST BE OBTAINED FROM THE INDIVIDUAL UTILITIES BEFORE PROCEEDING WITH CONSTRUCTION.

B.M. ELEV.	FIELD BOOK #:
20.113	
2.91	
6.97	
10.03	
3.34	
4.26	
2.58	
3.60	
4.27	
6.10	
10.03	
3.34	
4.26	
2.58	
3.60	
4.27	
2.44	
3.26	
4.26	
5.18	
6.00	
10.08	
2.77	
3.34	
20.109	

CITY OF WINNIPEG
WATER AND WASTE
ENGINEERING DIVISION

DESIGNED BY DB
CHECKED BY KZ/SC
DRAWN BY DVG/WKT
APPROVED BY KZ

HOR. SCALE 1:250
VERTICAL 1:50
RELEASED FOR CONSTRUCTION
DATE 2010 05 12

ENGINEER'S SEAL
ORIGINAL SIGNED BY S.R.J. COURNOYER 10/05/12
BID OPPORTUNITY 369-2010
FILENAME : D-12060
PLOT DATE: 2010 05 12

THE CITY OF WINNIPEG
WATER AND WASTE DEPARTMENT

2010 WATERMAIN RENEWALS
CONTRACT 3
SHERBROOK STREET
112.5 S OF ELLICE AVENUE TO
ELLICE AVENUE

SHEET 6 OF 10
CITY DRAWING NUMBER
D-12060