

234.00
233.00
232.00
231.00
230.00
229.00
228.00
227.00
226.00
225.00




1+00

1+50

2+00

2+50

3+00

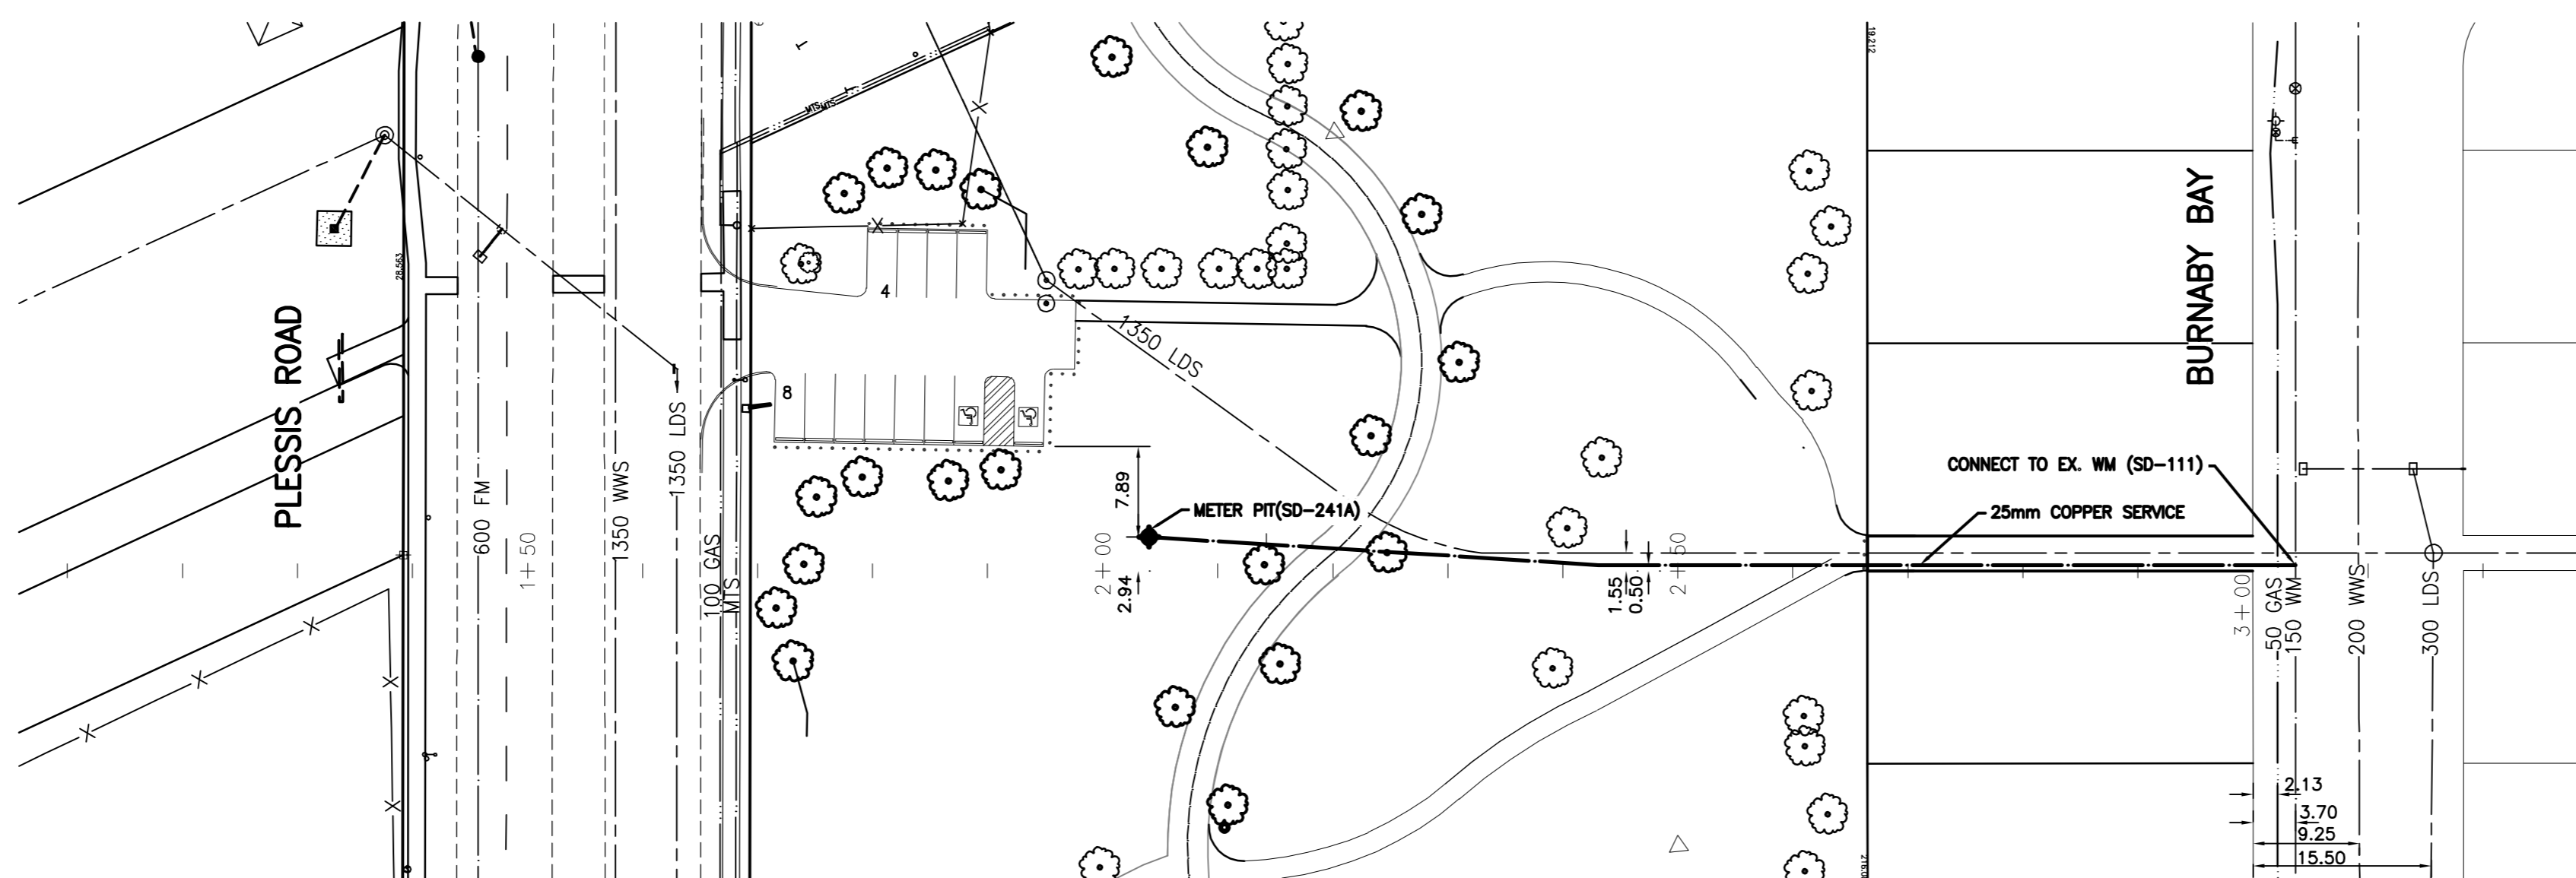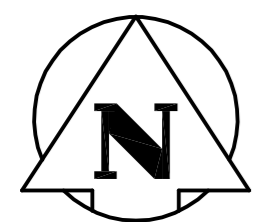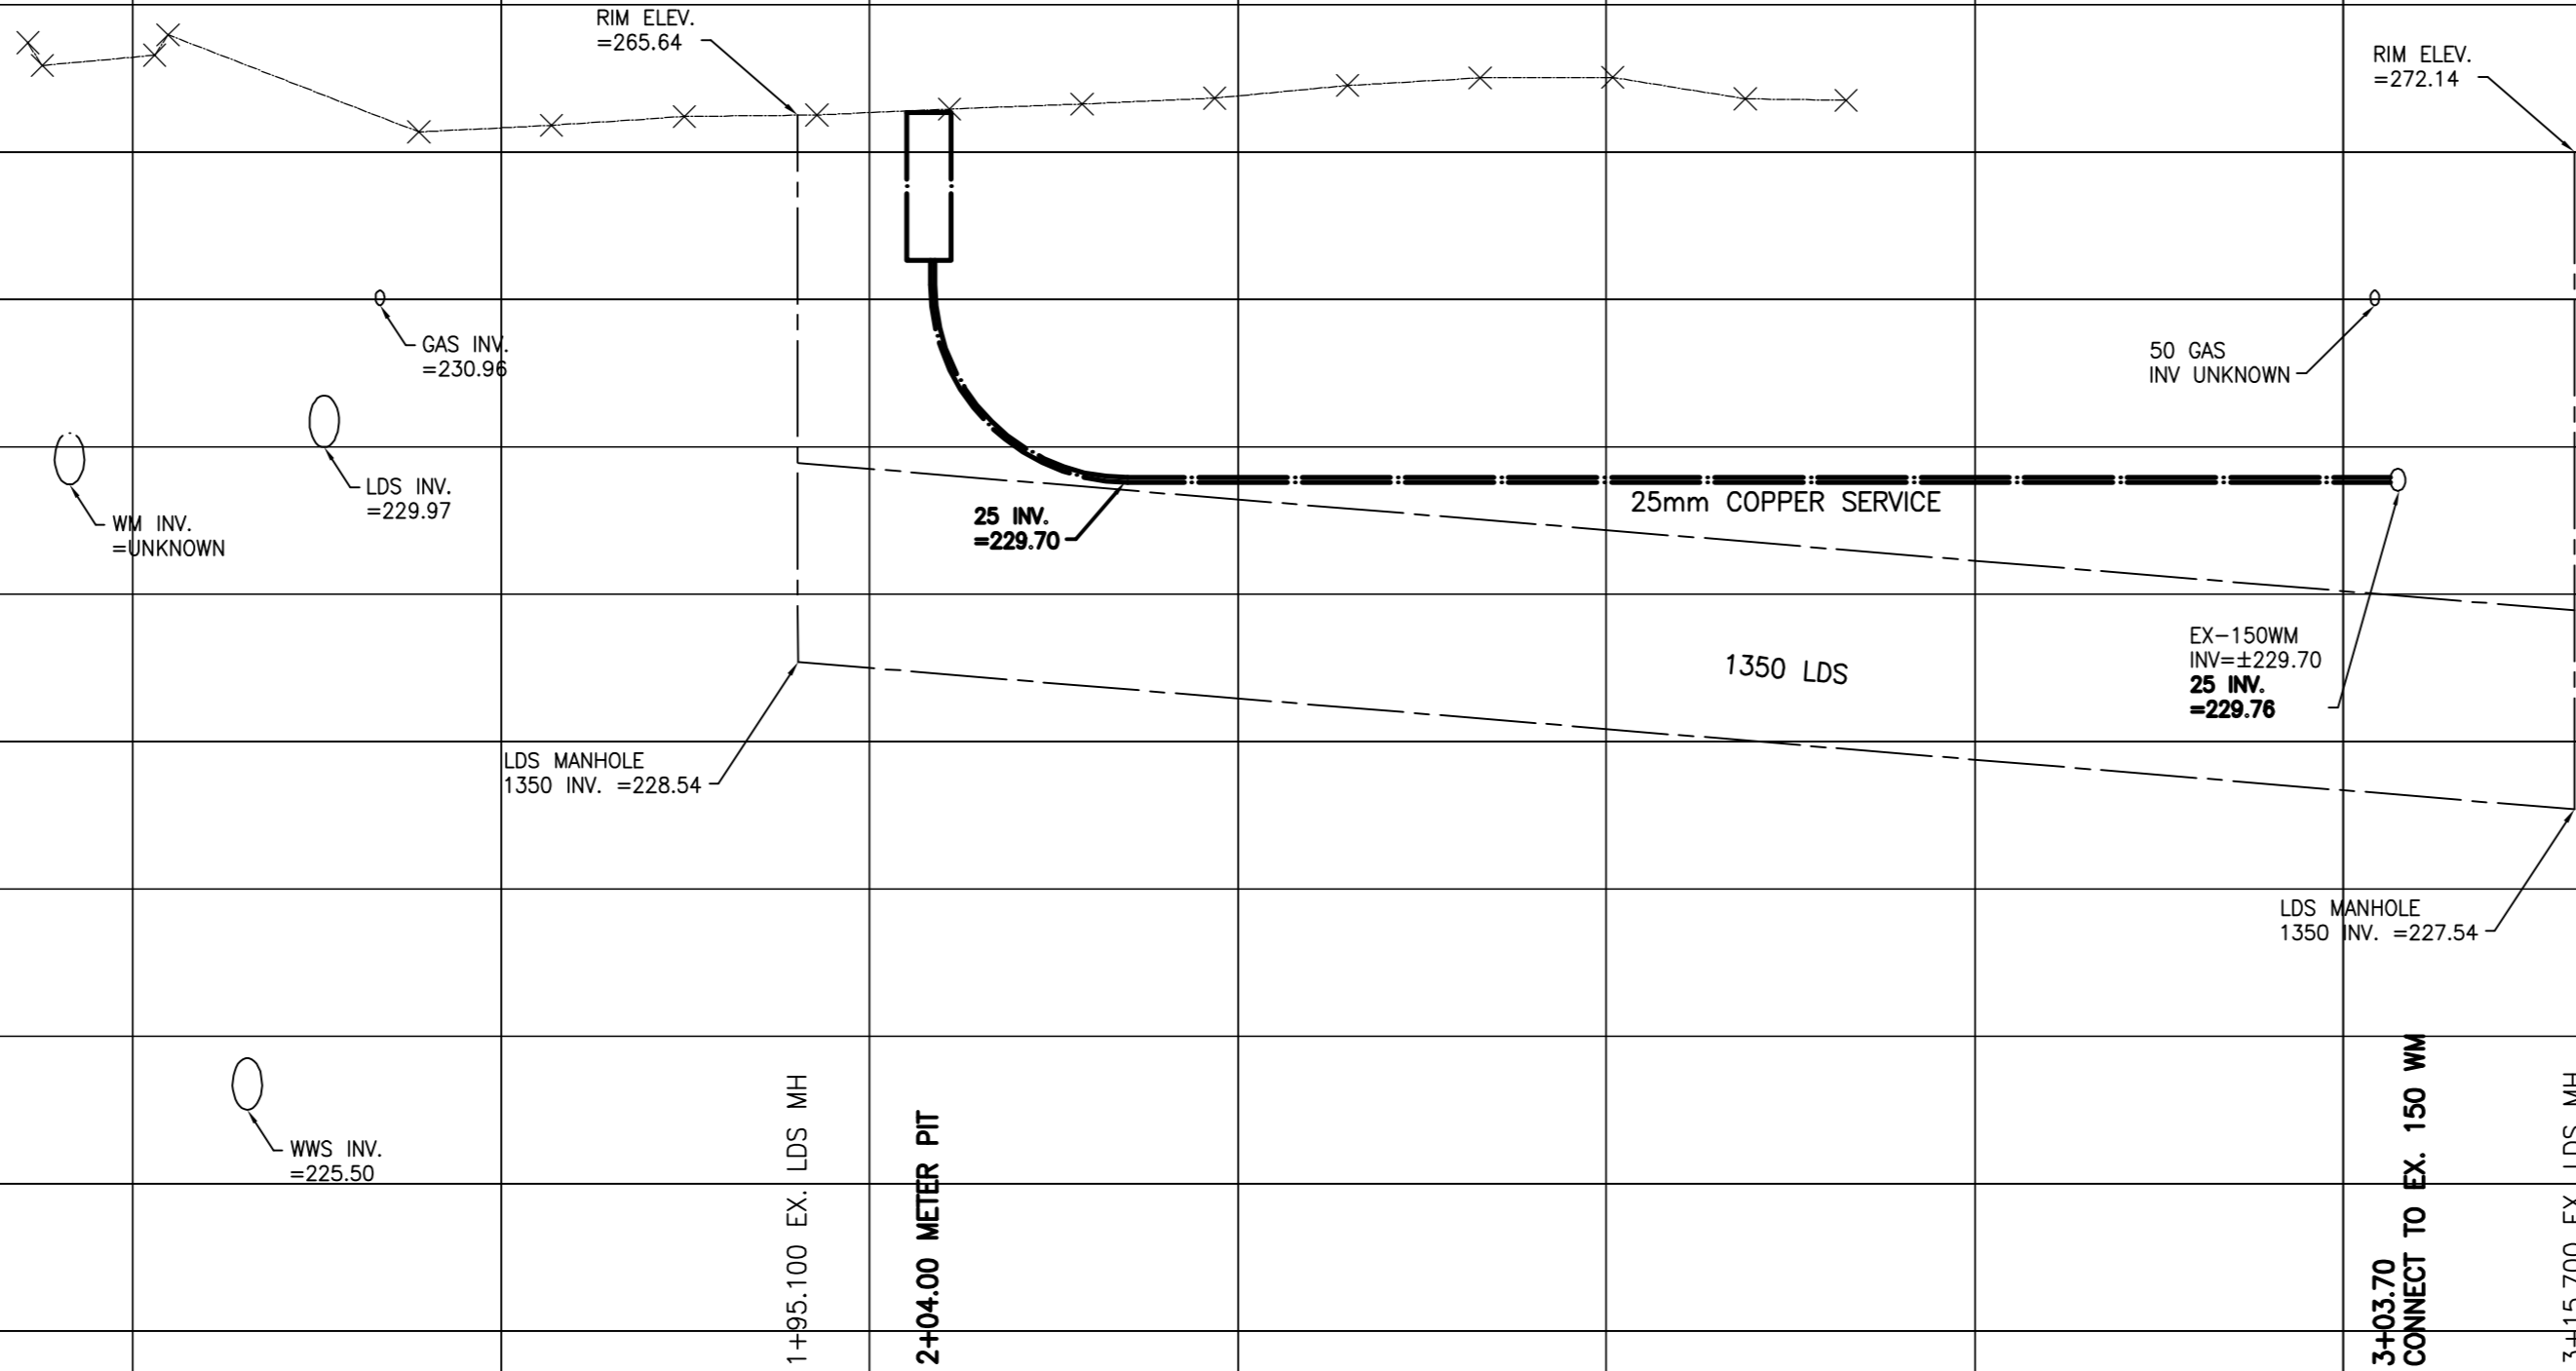

NOTES:

1. SUMMER SERVICE TO BE INSTALLED IN ACCORDANCE WITH THE CITY OF WINNIPEG'S STANDARD CONSTRUCTION SPECIFICATIONS.
2. INSTALL 25mm COPPER WATER SERVICE BY TRENCHLESS METHODS
3. GALVANIZED STEEL CHECKERED PLATE TO BE PANTED GREEN.
4. TOPOGRAPHIC SURVEY COMPLETED BY OTHERS. STANTEC TAKES NO RESPONSIBILITY FOR THE CORRECTNESS, ACCURACY, OR PRECISION OF THE SURVEY.

WARNING

IF POWER EQUIPMENT OR EXPLOSIVES ARE TO BE USED FOR EXCAVATION ON THIS PROJECT THE CONTRACTOR MUST:
1) NOTIFY THE GAS COMPANY OF THE PROPOSED LOCATION OF EXCAVATION.
2) TAKE PRECAUTION TO AVOID DAMAGE TO GAS COMPANY INSTALLATIONS.
SEE PROVINCIAL REGULATION 140/92 FOR DETAILS

METRIC

WHOLE NUMBERS INDICATE MILLIMETRES
DECIMALIZED NUMBERS INDICATE METRES

I:\Projects\12300c-101-674.dwg
 2010-05-17 10:42:17
 2010-05-17 10:42:17
 2010-05-17 10:42:17

LOCATION APPROVED UNDERGROUND STRUCTURES

SUPV. U/G STRUCTURES COMMITTEE DATE
NOTE:
LOCATION OF UNDERGROUND STRUCTURES AS SHOWN ARE BASED ON THE BEST INFORMATION AVAILABLE BUT NO GUARANTEE IS GIVEN THAT ALL EXISTING UTILITIES ARE SHOWN OR THAT THE GIVEN LOCATIONS ARE EXACT. CONFIRMATION OF EXISTENCE AND EXACT LOCATION OF ALL SERVICES MUST BE OBTAINED FROM THE INDIVIDUAL UTILITIES BEFORE PROCEEDING WITH CONSTRUCTION.

B.M. ELEV.	NO.	REVISIONS	DATE	BY

Stantec Consulting Ltd.
905 Waverley Street, Winnipeg, Manitoba
Tel 204-489-5900 Fax 204-453-9012

DESIGNED BY	H.A.K.	CHECKED BY	C.L.D.
DRAWN BY	B.W.	APPROVED BY	C.L.D.
HOR. SCALE:	1:500	RELEASED FOR CONSTRUCTION:	
VERTICAL:	1:150	DATE	

ENGINEER'S SEAL
CONSULTANT DRAWING NO.
C-101

THE CITY OF WINNIPEG
PROPERTY, PLANNING & DEVELOPEMENT

Winnipeg

ROTARY HERITAGE PARK
SUMMER WATER SERVICE

SHEET 1 OF 1
CAD FILE DRAWING NUMBER 12300c-101-674.dwg
CITY DRAWING NUMBER

APEGM
Certificate of Authorization
Stantec Consulting Ltd.
No. 1301 Date: _____