

File Name


Date

Sheet no.

Description

Project No.


Address

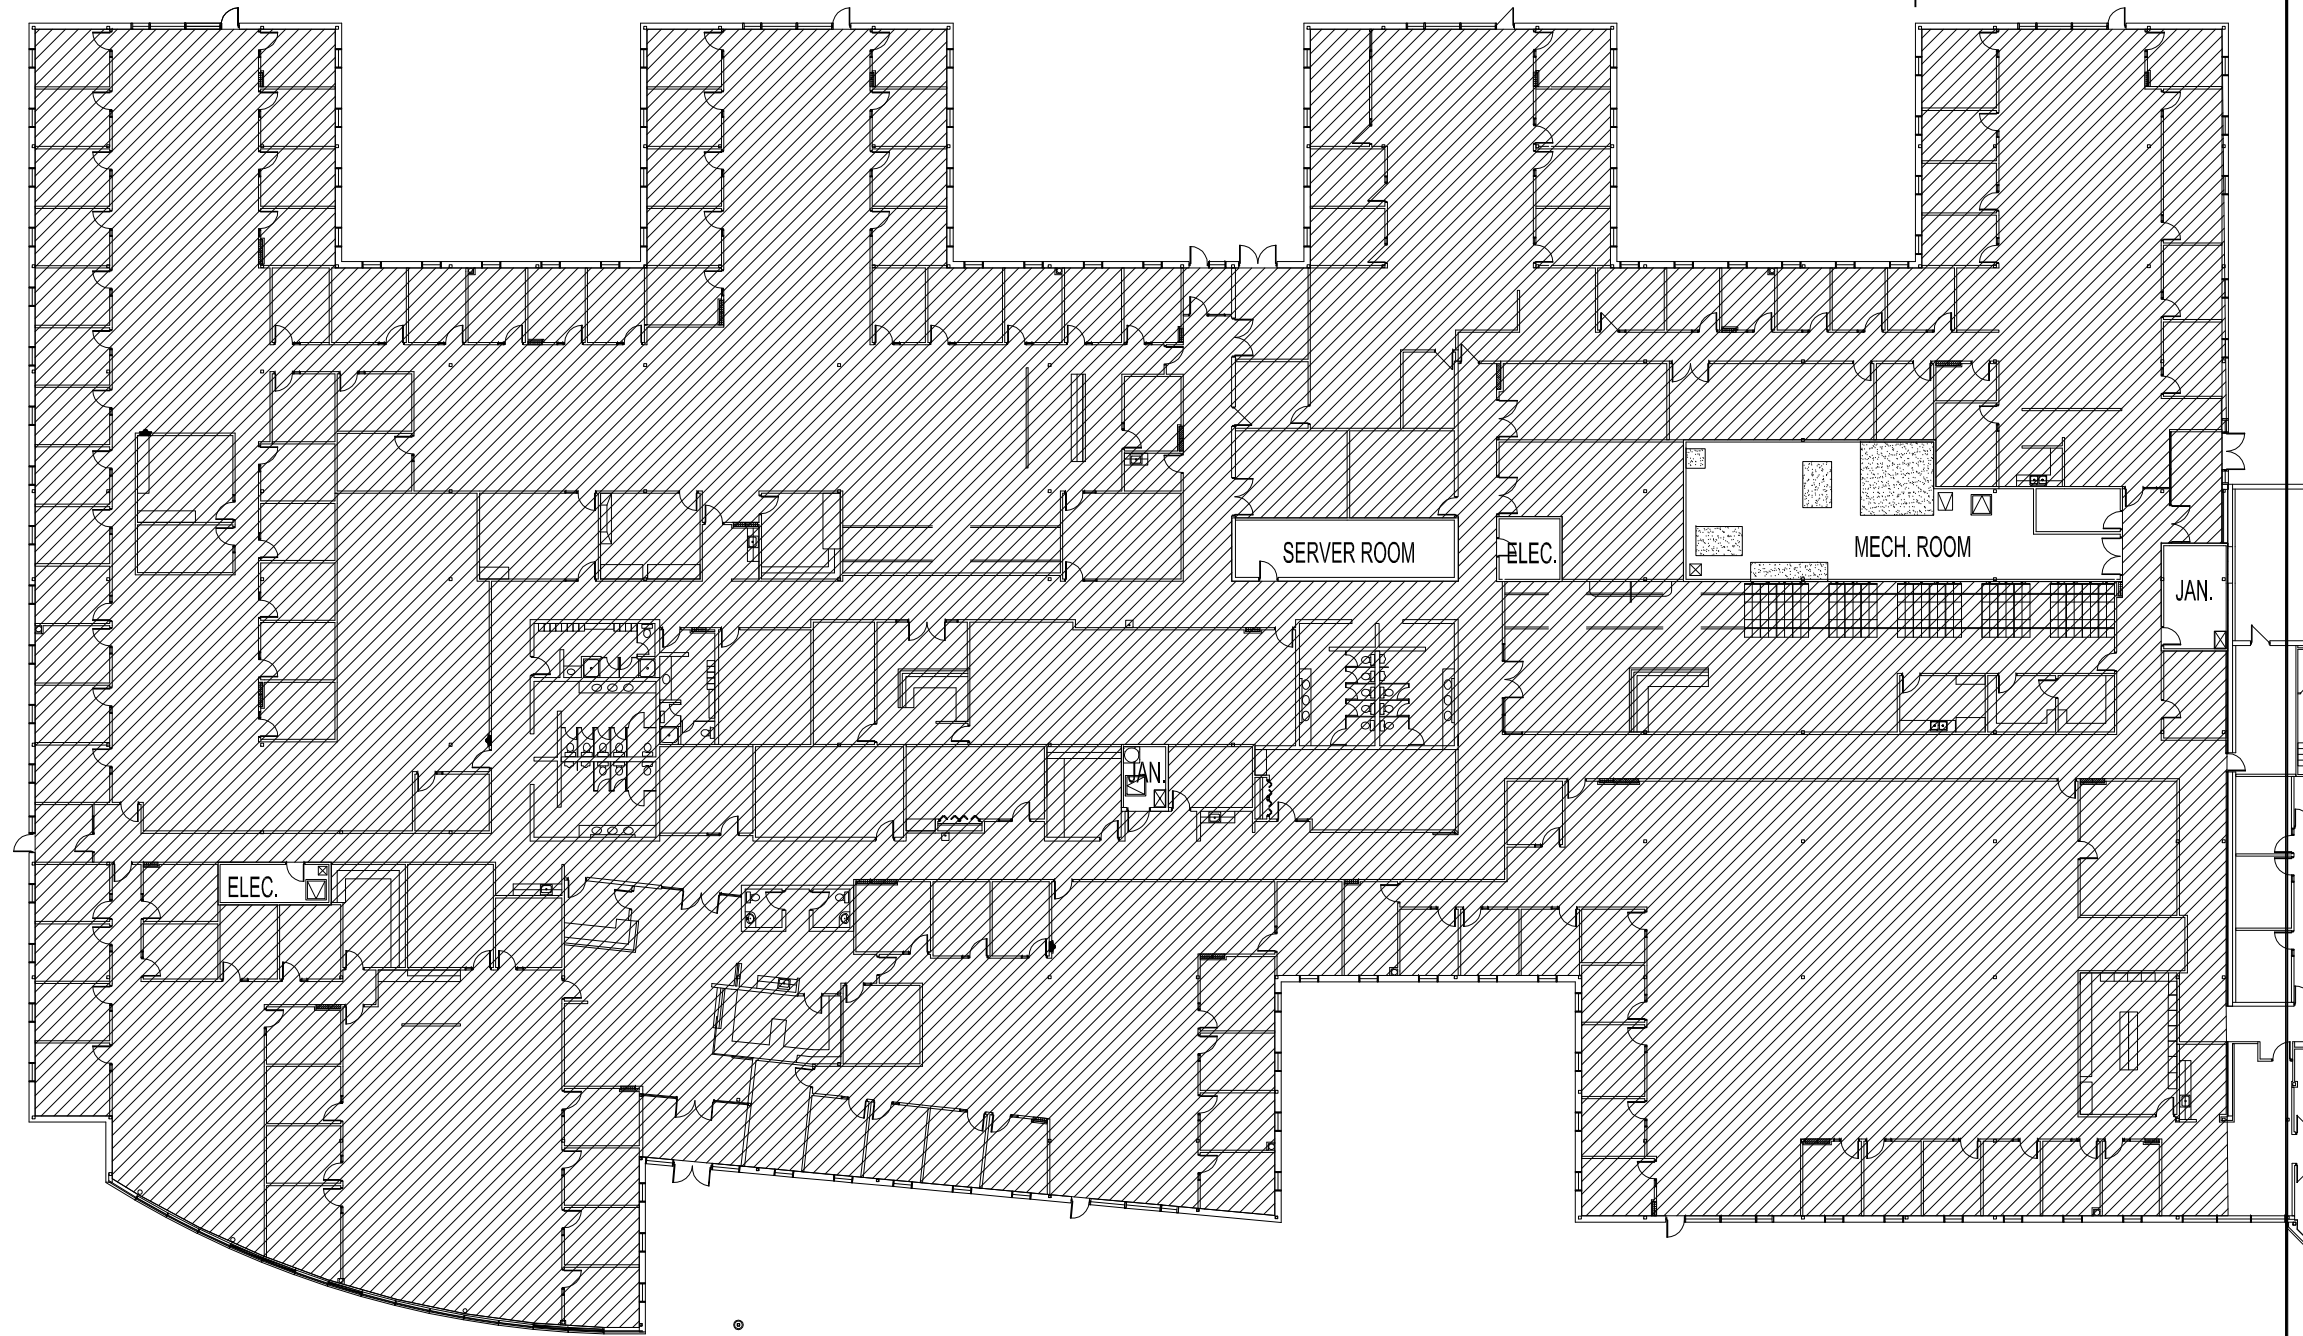

MAIN  
ENTRANCE




AREA TO BE CLEANED = 64,306 SQ. FT.

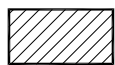

NO.	REVISION/DESCRIPTION	BY	DATE
SEALS			

DRAWN BY	CHECKED BY	APPROVED
DATE 2010.04.29	USER APPROVAL	


 CITY OF WINNIPEG  
 PLANNING, PROPERTY &  
 DEVELOPMENT DEPARTMENT  
 CIVIC ACCOMMODATIONS DIVISION  
 300-65 GARRY ST. R3C 4K4

PROJECT

**1199 PACIFIC  
MAIN FLOOR**

SHEET TITLE

**CLEANING AREAS  
1199PC01**

SCALE	PROJECT NO.	SHEET NO.
NOT TO SCALE		<b>A1</b>