




THE CITY OF WINNIPEG

PUBLIC WORKS DEPARTMENT ENGINEERING DIVISION

2010 ACTIVE TRANSPORTATION INFRASTRUCTURE STIMULUS PROGRAM

PATHWAY PHASE II

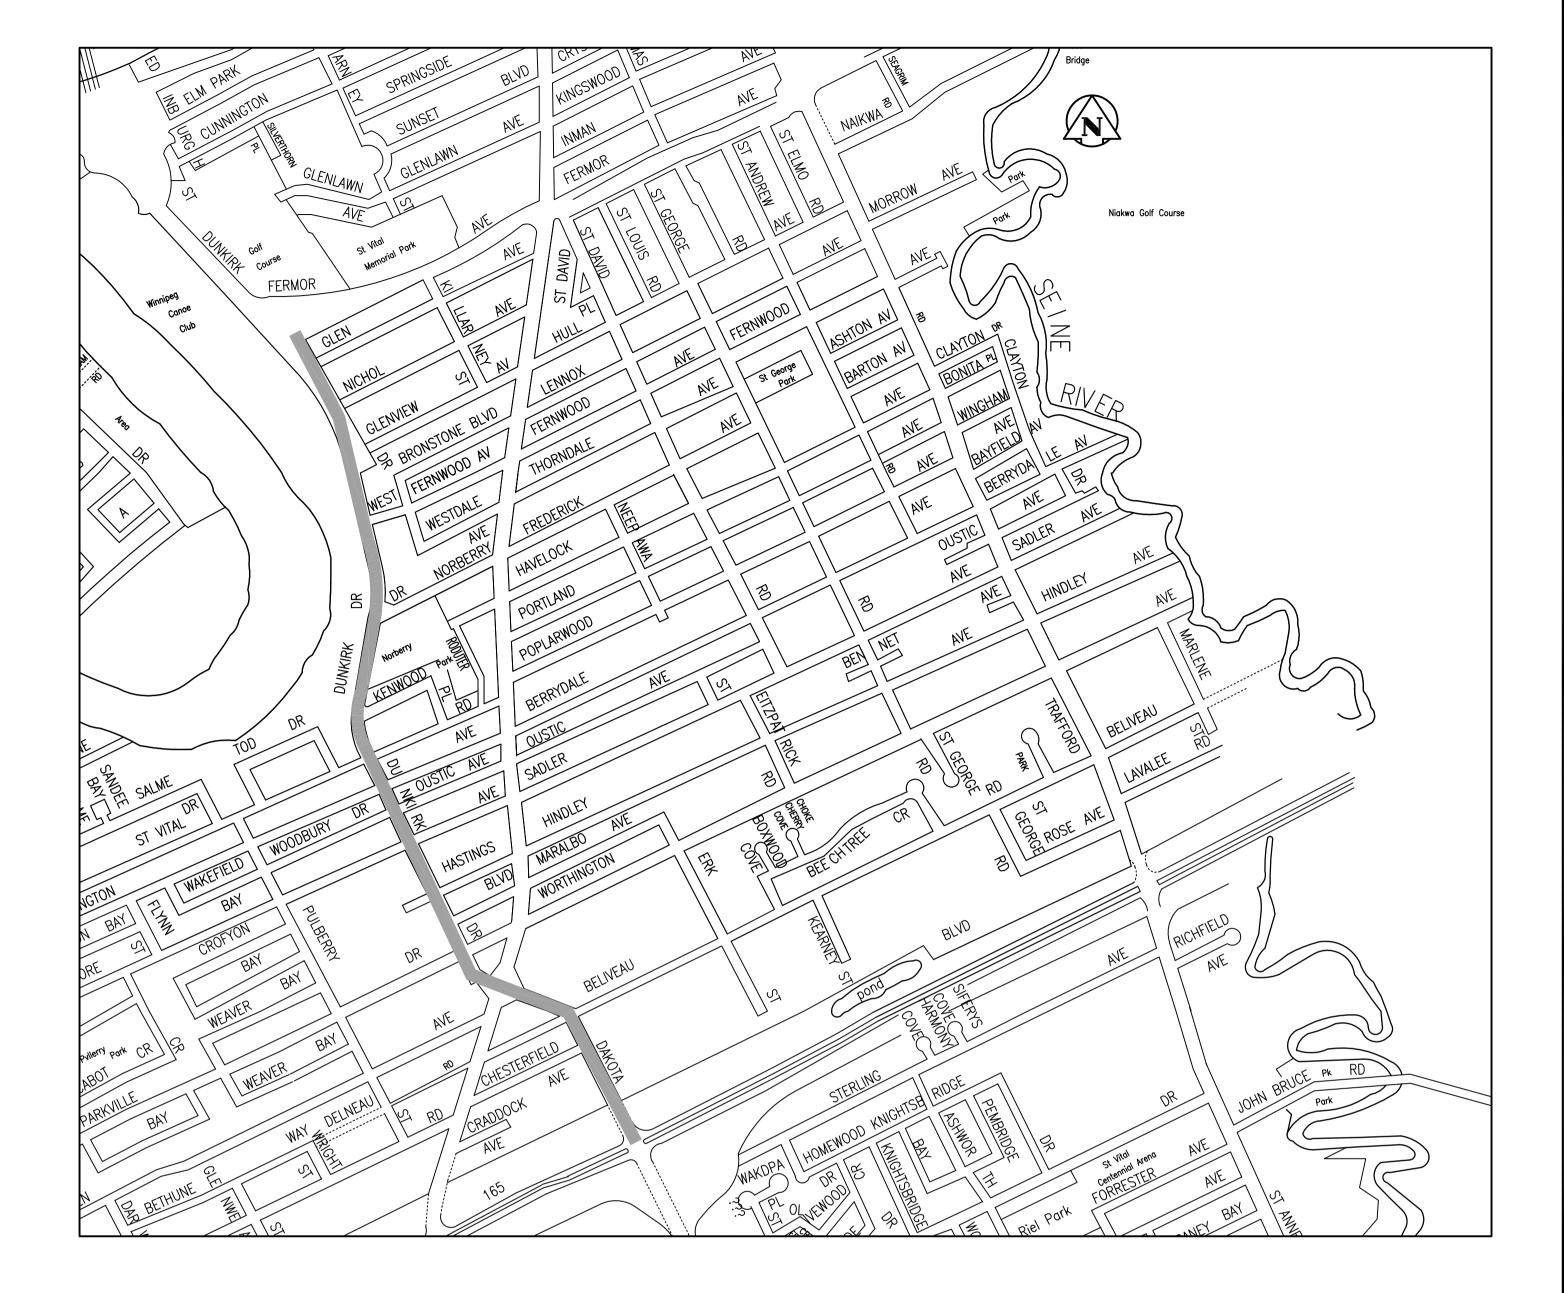

BISHOP GRANDIN BOULEVARD TO FERMOR AVENUE

BID OPPORTUNITY NO. 394-2010

DRAWING INDEX

CITY DWG. No.	CONSULTANT SHEET TITLE DWG. No.	SHEET NO.
W-379-01 W-379-02 W-379-03 W-379-04 W-379-05 W-379-07 W-379-08 W-379-09 W-379-10 W-379-11 W-379-12 W-379-13 W-379-14 W-379-15	C-219 DAKOTA/DUNKIRK PATHWAY PHASE II - BISHOP GRANDIN BOULEVARD TO FERMOR AVENUE - BISHOP GRANDIN BLVD. TO STA 2+950 C-220 DAKOTA/DUNKIRK PATHWAY PHASE II - BISHOP GRANDIN BOULEVARD TO FERMOR AVENUE - STA 2+950 TO STA 3+200 C-221 DAKOTA/DUNKIRK PATHWAY PHASE II - BISHOP GRANDIN BOULEVARD TO FERMOR AVENUE - STA 3+200 TO STA 3+450 C-222 DAKOTA/DUNKIRK PATHWAY PHASE II - BISHOP GRANDIN BOULEVARD TO FERMOR AVENUE - STA 3+450 TO STA 3+725 C-223 DAKOTA/DUNKIRK PATHWAY PHASE II - BISHOP GRANDIN BOULEVARD TO FERMOR AVENUE - STA 3+725 TO STA 4+200 C-225 DAKOTA/DUNKIRK PATHWAY PHASE II - BISHOP GRANDIN BOULEVARD TO FERMOR AVENUE - STA 4+200 TO STA 4+475 C-226 DAKOTA/DUNKIRK PATHWAY PHASE II - BISHOP GRANDIN BOULEVARD TO FERMOR AVENUE - STA 4+200 TO STA 4+725 C-227 DAKOTA/DUNKIRK PATHWAY PHASE II - BISHOP GRANDIN BOULEVARD TO FERMOR AVENUE - STA 4+75 TO STA 4+975 C-228 DAKOTA/DUNKIRK PATHWAY PHASE II - BISHOP GRANDIN BOULEVARD TO FERMOR AVENUE - STA 4+725 TO STA 4+975 C-228 DAKOTA/DUNKIRK PATHWAY PHASE II - BISHOP GRANDIN BOULEVARD TO FERMOR AVENUE - STA 4+975 TO STA 4+975 C-228 DAKOTA/DUNKIRK PATHWAY PHASE II - BISHOP GRANDIN BOULEVARD TO FERMOR AVENUE - ST. MARY'S RD - STA 3+075 TO STA 3+230 C-116 DAKOTA/DUNKIRK PATHWAY PHASE II - BISHOP GRANDIN BOULEVARD TO FERMOR AVENUE - ST. MARY'S RD - STA 3+230 TO STA 3+380 C-117 DAKOTA/DUNKIRK PATHWAY PHASE II - BISHOP GRANDIN BOULEVARD TO FERMOR AVENUE - ST. MARY'S RD - STA 3+230 TO STA 3+380	SHEET 1 0F 15 SHEET 2 0F 15 SHEET 3 0F 15 SHEET 4 0F 15 SHEET 5 0F 15 SHEET 6 0F 15 SHEET 7 0F 15 SHEET 7 0F 15 SHEET 8 0F 15 SHEET 9 0F 15 SHEET 10 0F 15 SHEET 10 0F 15 SHEET 11 0F 15 SHEET 12 0F 15 SHEET 12 0F 15 SHEET 13 0F 15 SHEET 14 0F 15 SHEET 15 0F 15 SHEET 15 0F 15



RELEASED FOR CONSTRUCTION BY:

BILL WOROBY, P.ENG.



CONSULTANT DRAWING No.

G-001

Stantec Consulting Ltd.

WINNIPEG

CITY DRAWING No.

W - 379 - 01

CAD FILE DRAWING No.

05260g-001.dwg

MANITOBA

XX/XXX