


DAKOTA STREET

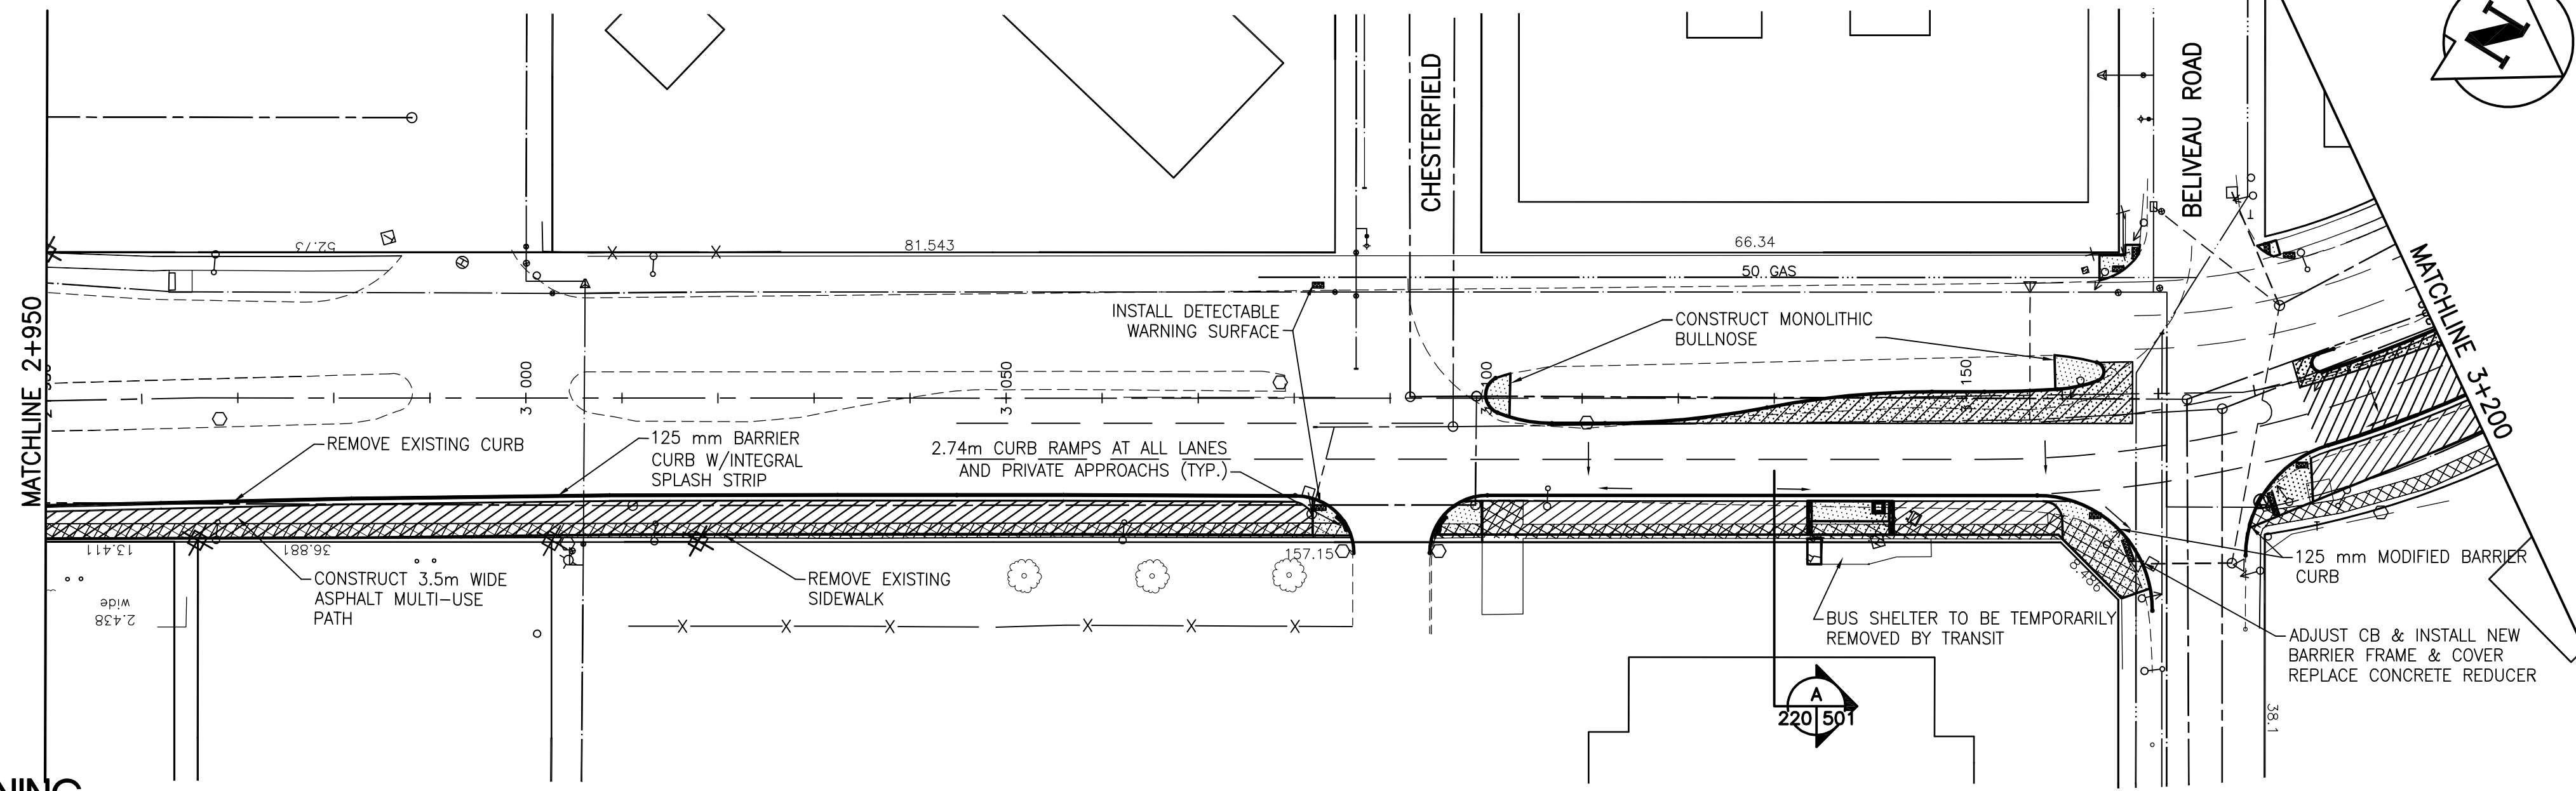

**WARNING**

IF POWER EQUIPMENT OR EXPLOSIVES ARE TO BE USED FOR EXCAVATION ON THIS PROJECT THE CONTRACTOR MUST:  
 1) NOTIFY THE GAS COMPANY OF THE PROPOSED LOCATION OF EXCAVATION.  
 2) TAKE PRECAUTION TO AVOID DAMAGE TO GAS COMPANY INSTALLATIONS.  
 SEE PROVINCIAL REGULATION 140/92 FOR DETAILS

**METRIC**

WHOLE NUMBERS INDICATE MILLIMETRES  
 DECIMALIZED NUMBERS INDICATE METRES

EXISTING	LEGEND-PLAN	PROPOSED	EXISTING	LEGEND-PLAN	PROPOSED	EXISTING	LEGEND-PROFILE	PROPOSED
150 WM	WATERMAIN	150 WM	HYDRO	150 WM	WATERMAIN	300 LDS	LAND DRAINAGE SEWER	300 LDS
300 LDS	LAND DRAINAGE SEWER	300 LDS	M.T.S.	300 LDS	HYDRANT, VALVE	250 WWS	WASTE WATER SEWER	250 WWS
250 WWS	WASTE WATER SEWER	250 WWS	CONCRETE	250 WWS	LAND DRAINAGE SEWER	ASPHALT	ASPHALT	ASPHALT
○	MANHOLE	●	ASPHALT	○	WASTE WATER SEWER	○	PROPERTY LINE	○
□	CATCH BASIN	■	SIDEWALK REMOVAL	□	LAND DRAINAGE SEWER	○	SURVEY BAR	○
▽	CURB INLET	▲	SIDEWALK	▽	WASTE WATER SEWER	○	CONCRETE	○
+	JUNCTIONS	+	SIDEWALK RAMP	+	WASTE WATER SEWER	○	ASPHALT	○
▬	CULVERT	▬	ELEVATION	▬	WASTE WATER SEWER	○	ASPHALT	○
▬	GAS	▬	SIDEWALK RAMP	▬	WASTE WATER SEWER	○	ASPHALT	○

**LOCATION APPROVED UNDERGROUND STRUCTURES**

NO.	REVISIONS	DATE	BY
1	ISSUED FOR TENDER	10.07.05	S.R.S.
0	ISSUED FOR REVIEW	10.06.28	S.R.S.

B.M.	ELEV.

**Stantec Consulting Ltd.**  
 905 Waverley Street, Winnipeg, Manitoba  
 Tel 204-489-5900 Fax 204-453-9012

DESIGNED BY: S.R.S. CHECKED BY: V.M.M.  
 DRAWN BY: T.G. APPROVED BY: S.R.S.

HOR. SCALE: 1:500  
 VERTICAL: 1:20

RELEASSED FOR CONSTRUCTION: \_\_\_\_\_  
 DATE: \_\_\_\_\_

DATE: 10.04.22

ENGINEER'S SEAL  
 CONSULTANT DRAWING NO. C-220

**THE CITY OF WINNIPEG**  
 PUBLIC WORKS DEPARTMENT  
 ENGINEERING DIVISION

**DAKOTA/DUNKIRK PATHWAY PH I**  
 BISHOP GRANDIN BOULEVARD TO FERMOR AVENUE  
 STA. 2+950 TO STA. 3+200

2010 ACTIVE TRANSPORTATION INFRASTRUCTURE STIMULUS PROGRAM

SHEET 3 OF 15  
 CAD FILE DRAWING NUMBER 05260c-210-xxx.dwg  
 CITY DRAWING NUMBER W-379-03

**PRELIMINARY**  
 NOT FOR CONSTRUCTION

**APEGM**  
 Certificate of Authorization  
 Stantec Consulting Ltd.  
 No. 1301 Date: \_\_\_\_\_