
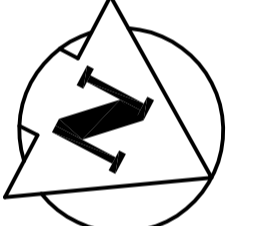


DUNKIRK DRIVE

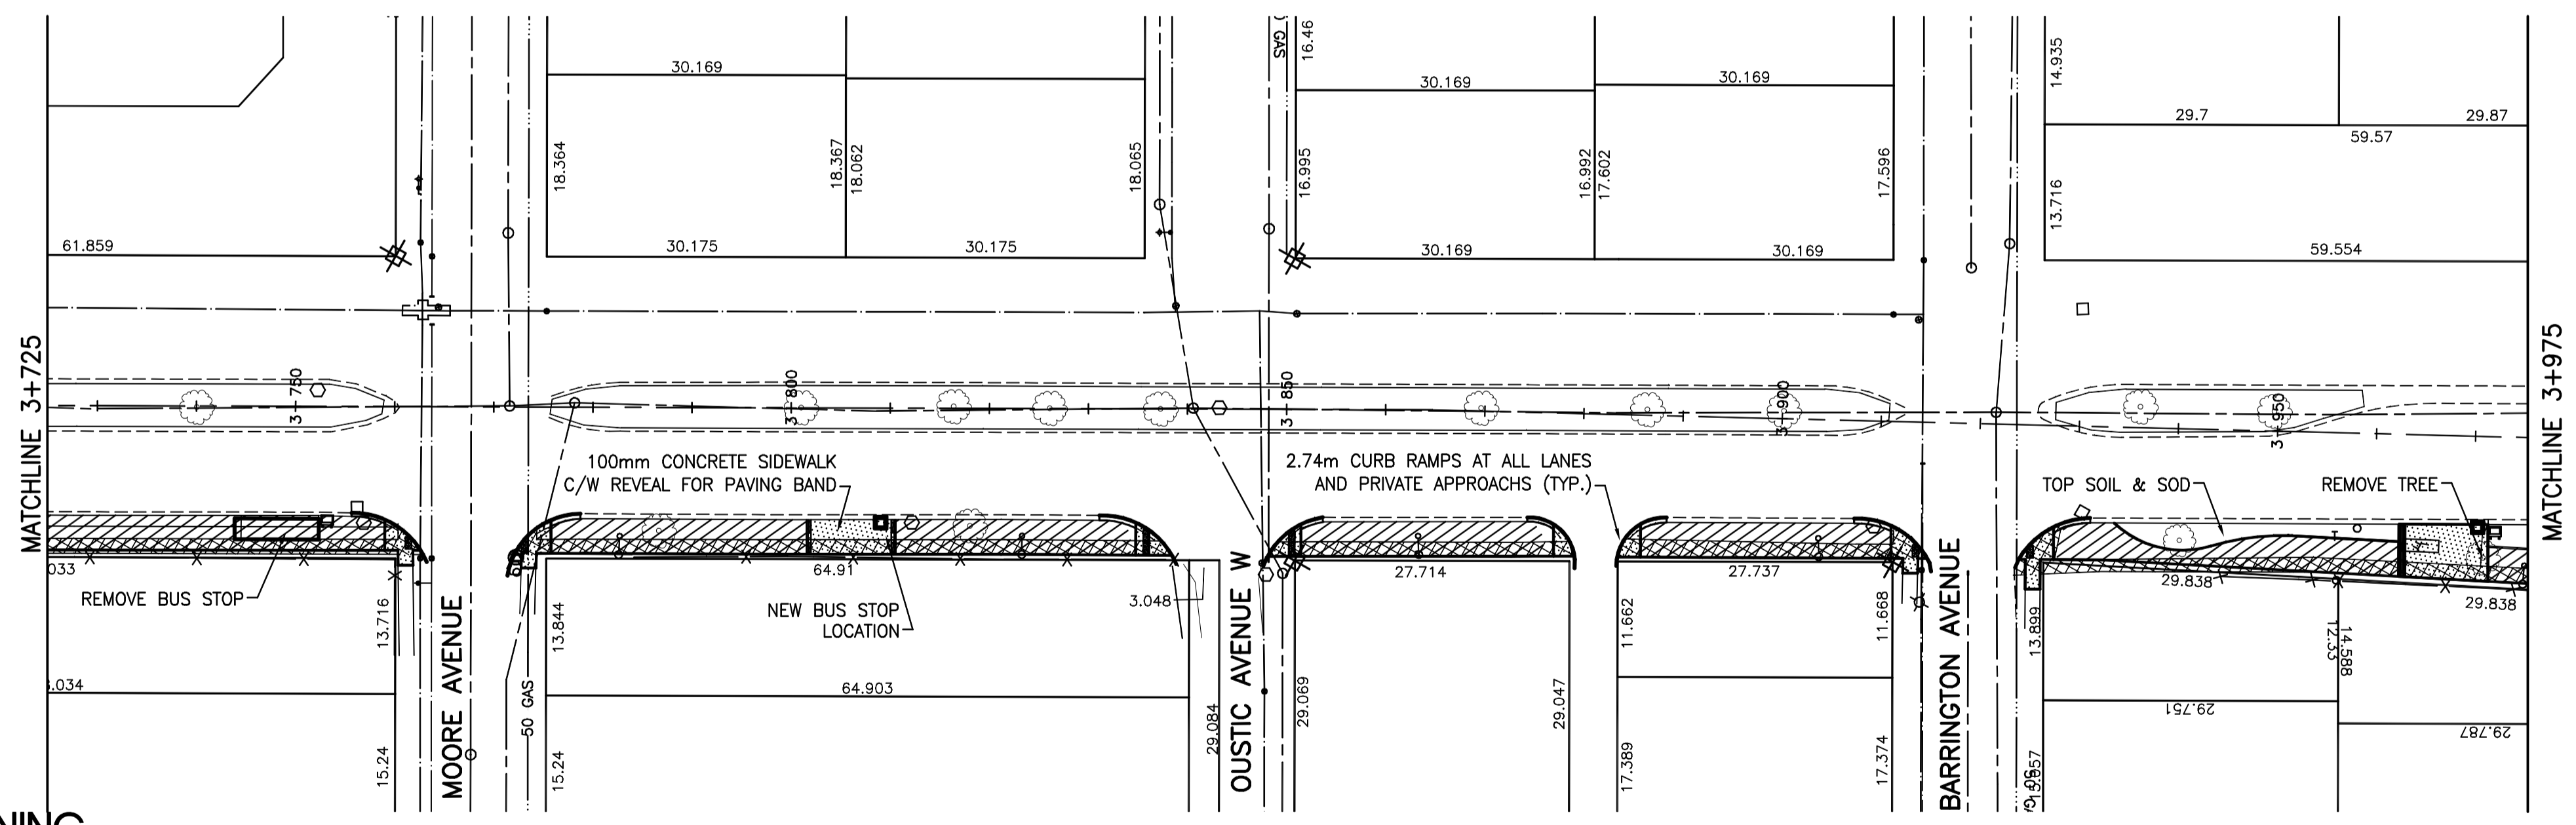

WARNING

IF POWER EQUIPMENT OR EXPLOSIVES ARE TO BE USED FOR EXCAVATION ON THIS PROJECT THE CONTRACTOR MUST:
 1) NOTIFY THE GAS COMPANY OF THE PROPOSED LOCATION OF EXCAVATION.
 2) TAKE PRECAUTION TO AVOID DAMAGE TO GAS COMPANY INSTALLATIONS.
 SEE PROVINCIAL REGULATION 140/92 FOR DETAILS

METRIC

WHOLE NUMBERS INDICATE MILLIMETRES
 DECIMALIZED NUMBERS INDICATE METRES

150 WWS	WATERMAIN	150 WWS	HYDRO	150 WWS	WATERMAIN	150 WWS	LOCATION APPROVED UNDERGROUND STRUCTURES
⊕	HYDRANT	⊕	M.T.S.	⊕	HYDRANT, VALVE	⊕	
⊕	VALVE	⊕	CONCRETE	⊕	LAND DRAINAGE SEWER	⊕	
— 300 LDS —	LAND DRAINAGE SEWER	— 300 LDS —	ASPHALT	— 300 LDS —	WASTE WATER SEWER	— 300 LDS —	
— 250 WWS —	WASTE WATER SEWER	— 250 WWS —	SIDEWALK REMOVAL	— 250 WWS —	Q PROFILE	— 250 WWS —	
○	MANHOLE	○	SIDEWALK	○	NORTH OR WEST GUTTER	○	
□	CATCH BASIN	□	PROPERTY LINE	□	SOUTH OR EAST GUTTER	□	
▽	CURB INLET	▽	SURVEY BAR	▽	NORTH OR WEST DITCH	▽	
+	JUNCTIONS	+	DITCH	+	SOUTH OR EAST DITCH	+	
— — —	CULVERT	— — —	ELEVATION (32.23)	— — —	NORTH OR WEST DITCH	— — —	
— — —	GAS	— — —	SIDEWALK RAMP	— — —	SOUTH OR EAST DITCH	— — —	
EXISTING	LEGEND—PLAN	PROPOSED	EXISTING	LEGEND—PLAN	PROPOSED	EXISTING	LEGEND—PROFILE

NO.	REVISIONS	DATE	BY
1	ISSUED FOR TENDER	0.07.05	S.R.S.
0	ISSUED FOR REVIEW	0.06.28	S.R.S.

Stantec Consulting Ltd.
 905 Waverley Street, Winnipeg, Manitoba
 Tel 204-489-5900 Fax 204-453-9012

DESIGNED BY: S.R.S. CHECKED BY: V.M.M.
 DRAWN BY: T.G. APPROVED BY: S.R.S.

HOR. SCALE: 1:500
 VERTICAL: 1:20

RELEASSED FOR CONSTRUCTION: DATE

DATE 10.04.22

ENGINEER'S SEAL

CONSULTANT DRAWING NO. C-223

THE CITY OF WINNIPEG
 PUBLIC WORKS DEPARTMENT
 ENGINEERING DIVISION

DAKOTA/DUNKIRK PATHWAY PH I
 BISHOP GRANDIN BOULEVARD TO FERMOR AVENUE
 STA. 3+725 TO STA. 3+975

2010 ACTIVE TRANSPORTATION
 INFRASTRUCTURE STIMULUS PROGRAM

SHEET 6 OF 15
 CAD FILE DRAWING NUMBER 05260c-210-xxx.dwg
 CITY DRAWING NUMBER W-379-06

PRELIMINARY
 NOT FOR CONSTRUCTION

APEGM
 Certificate of Authorization
 Stantec Consulting Ltd.
 No. 1301 Date: _____