




ARCHWAY COLUMN - SECTION A-A
N.T.S.

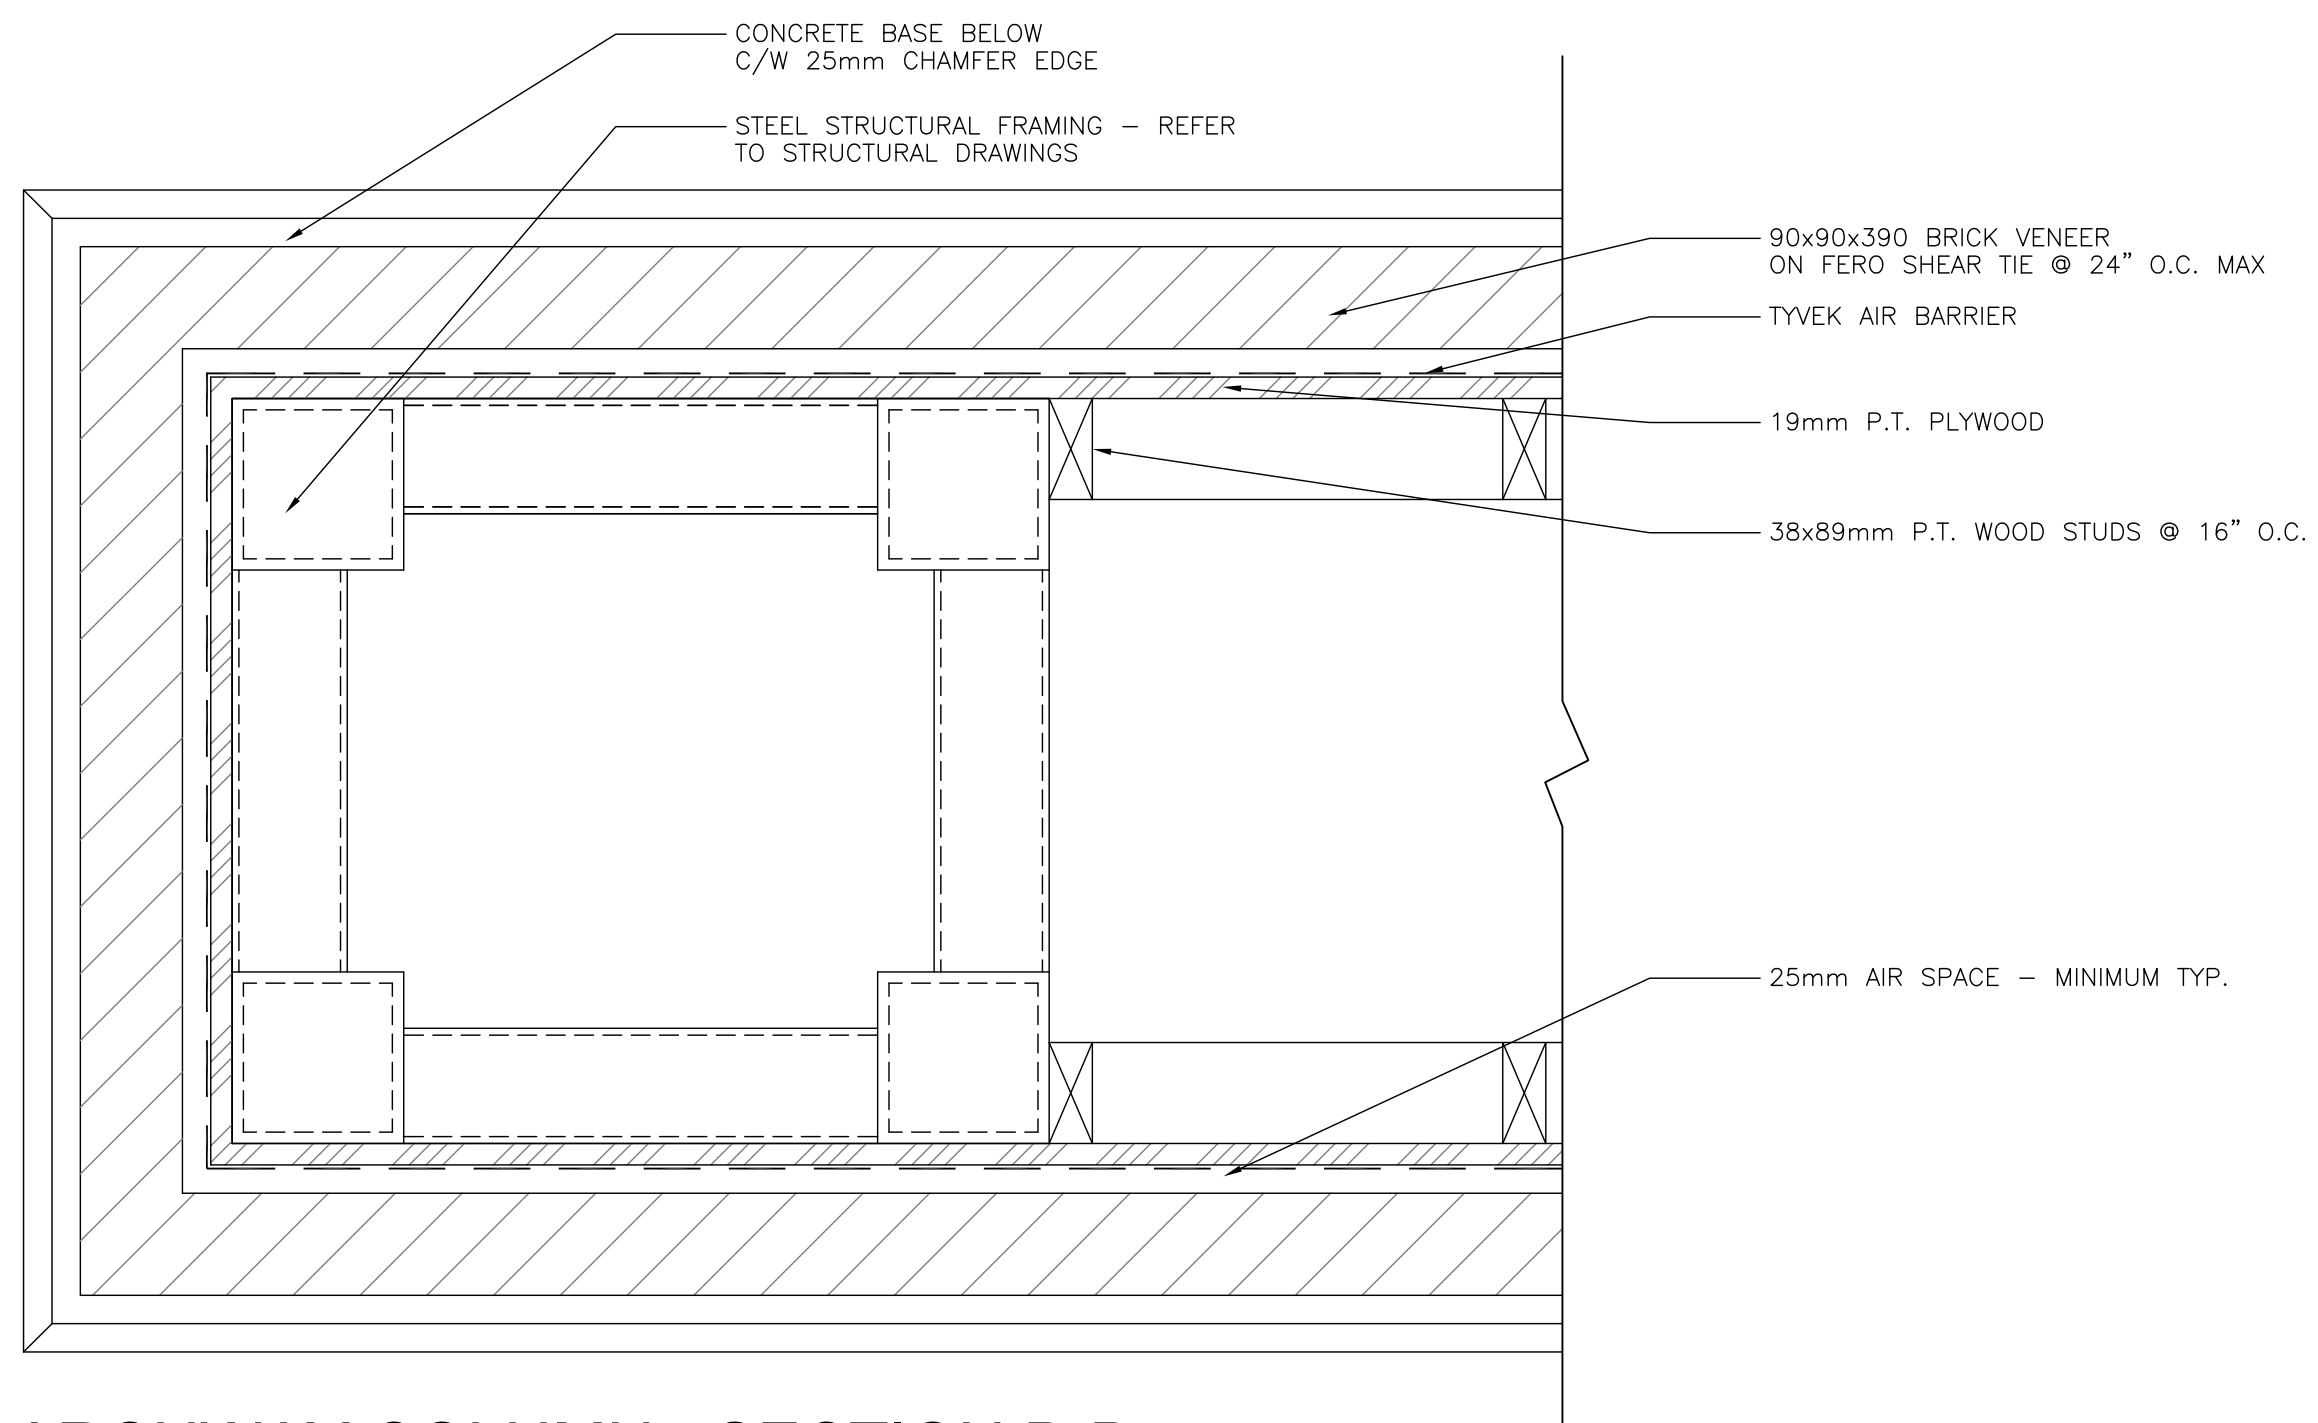

ARCHWAY COLUMN - SECTION B-B
N.T.S.

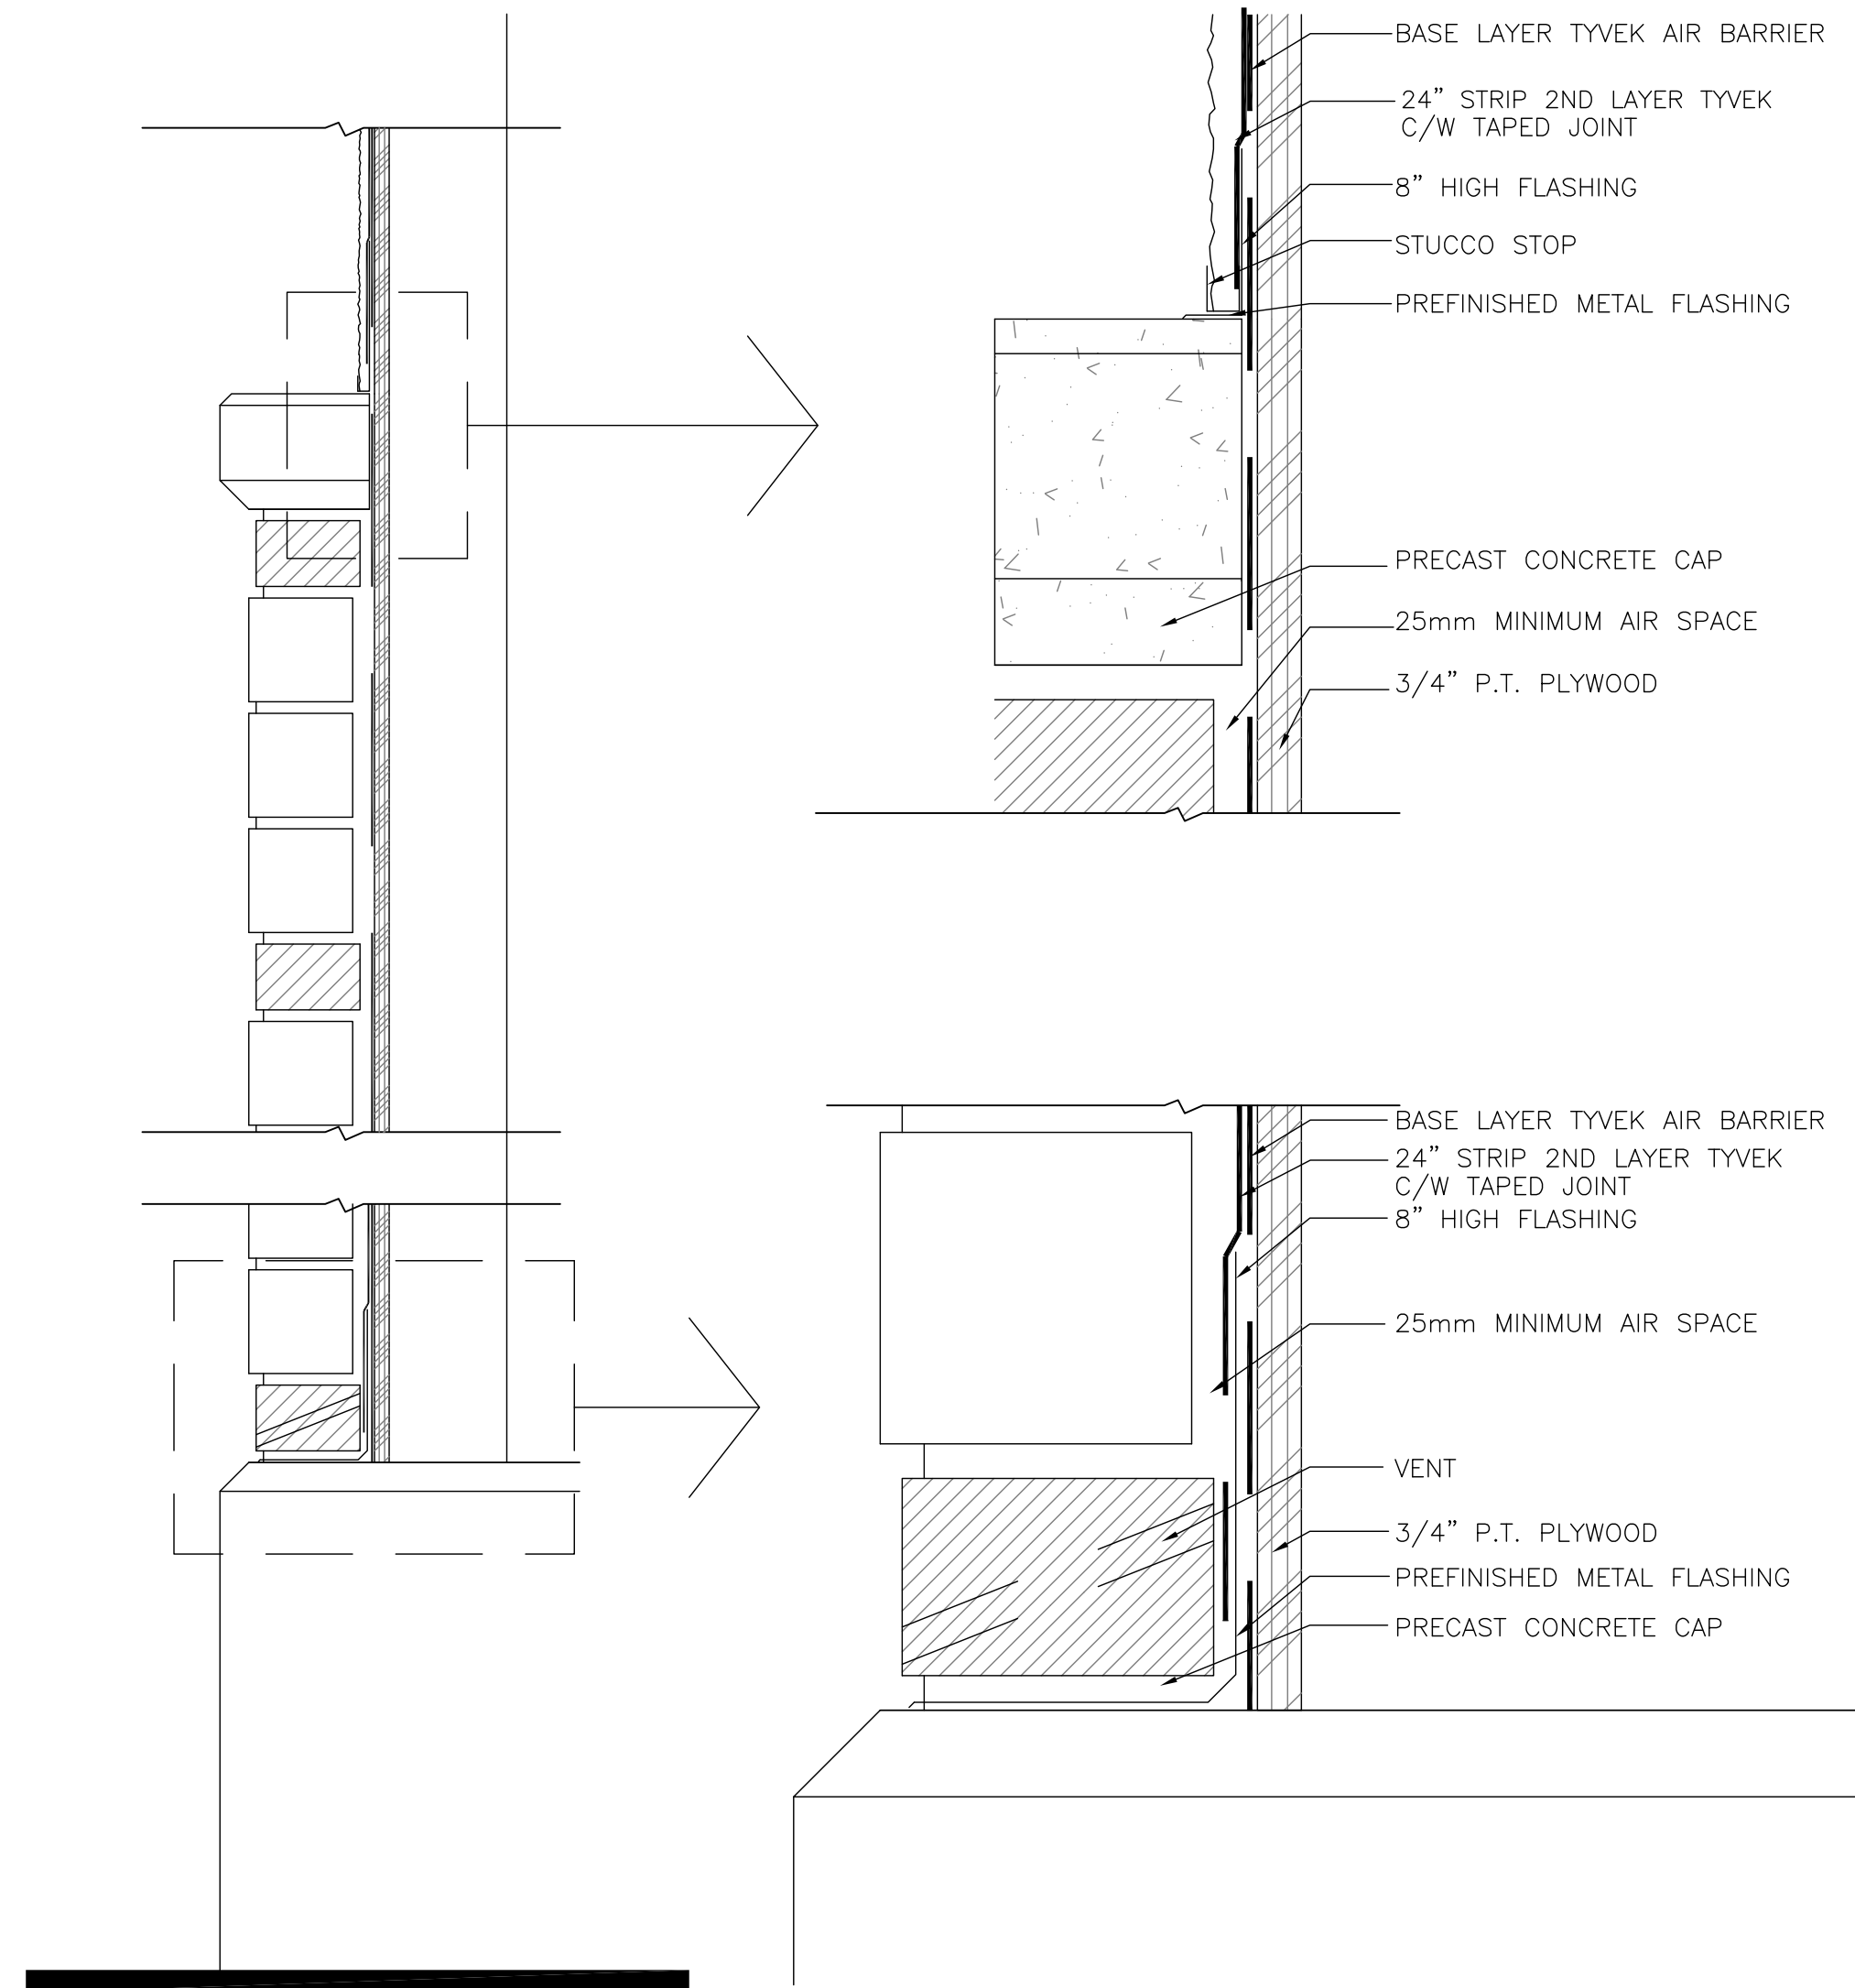

ARCHWAY COLUMN - SECTION C-C
N.T.S.

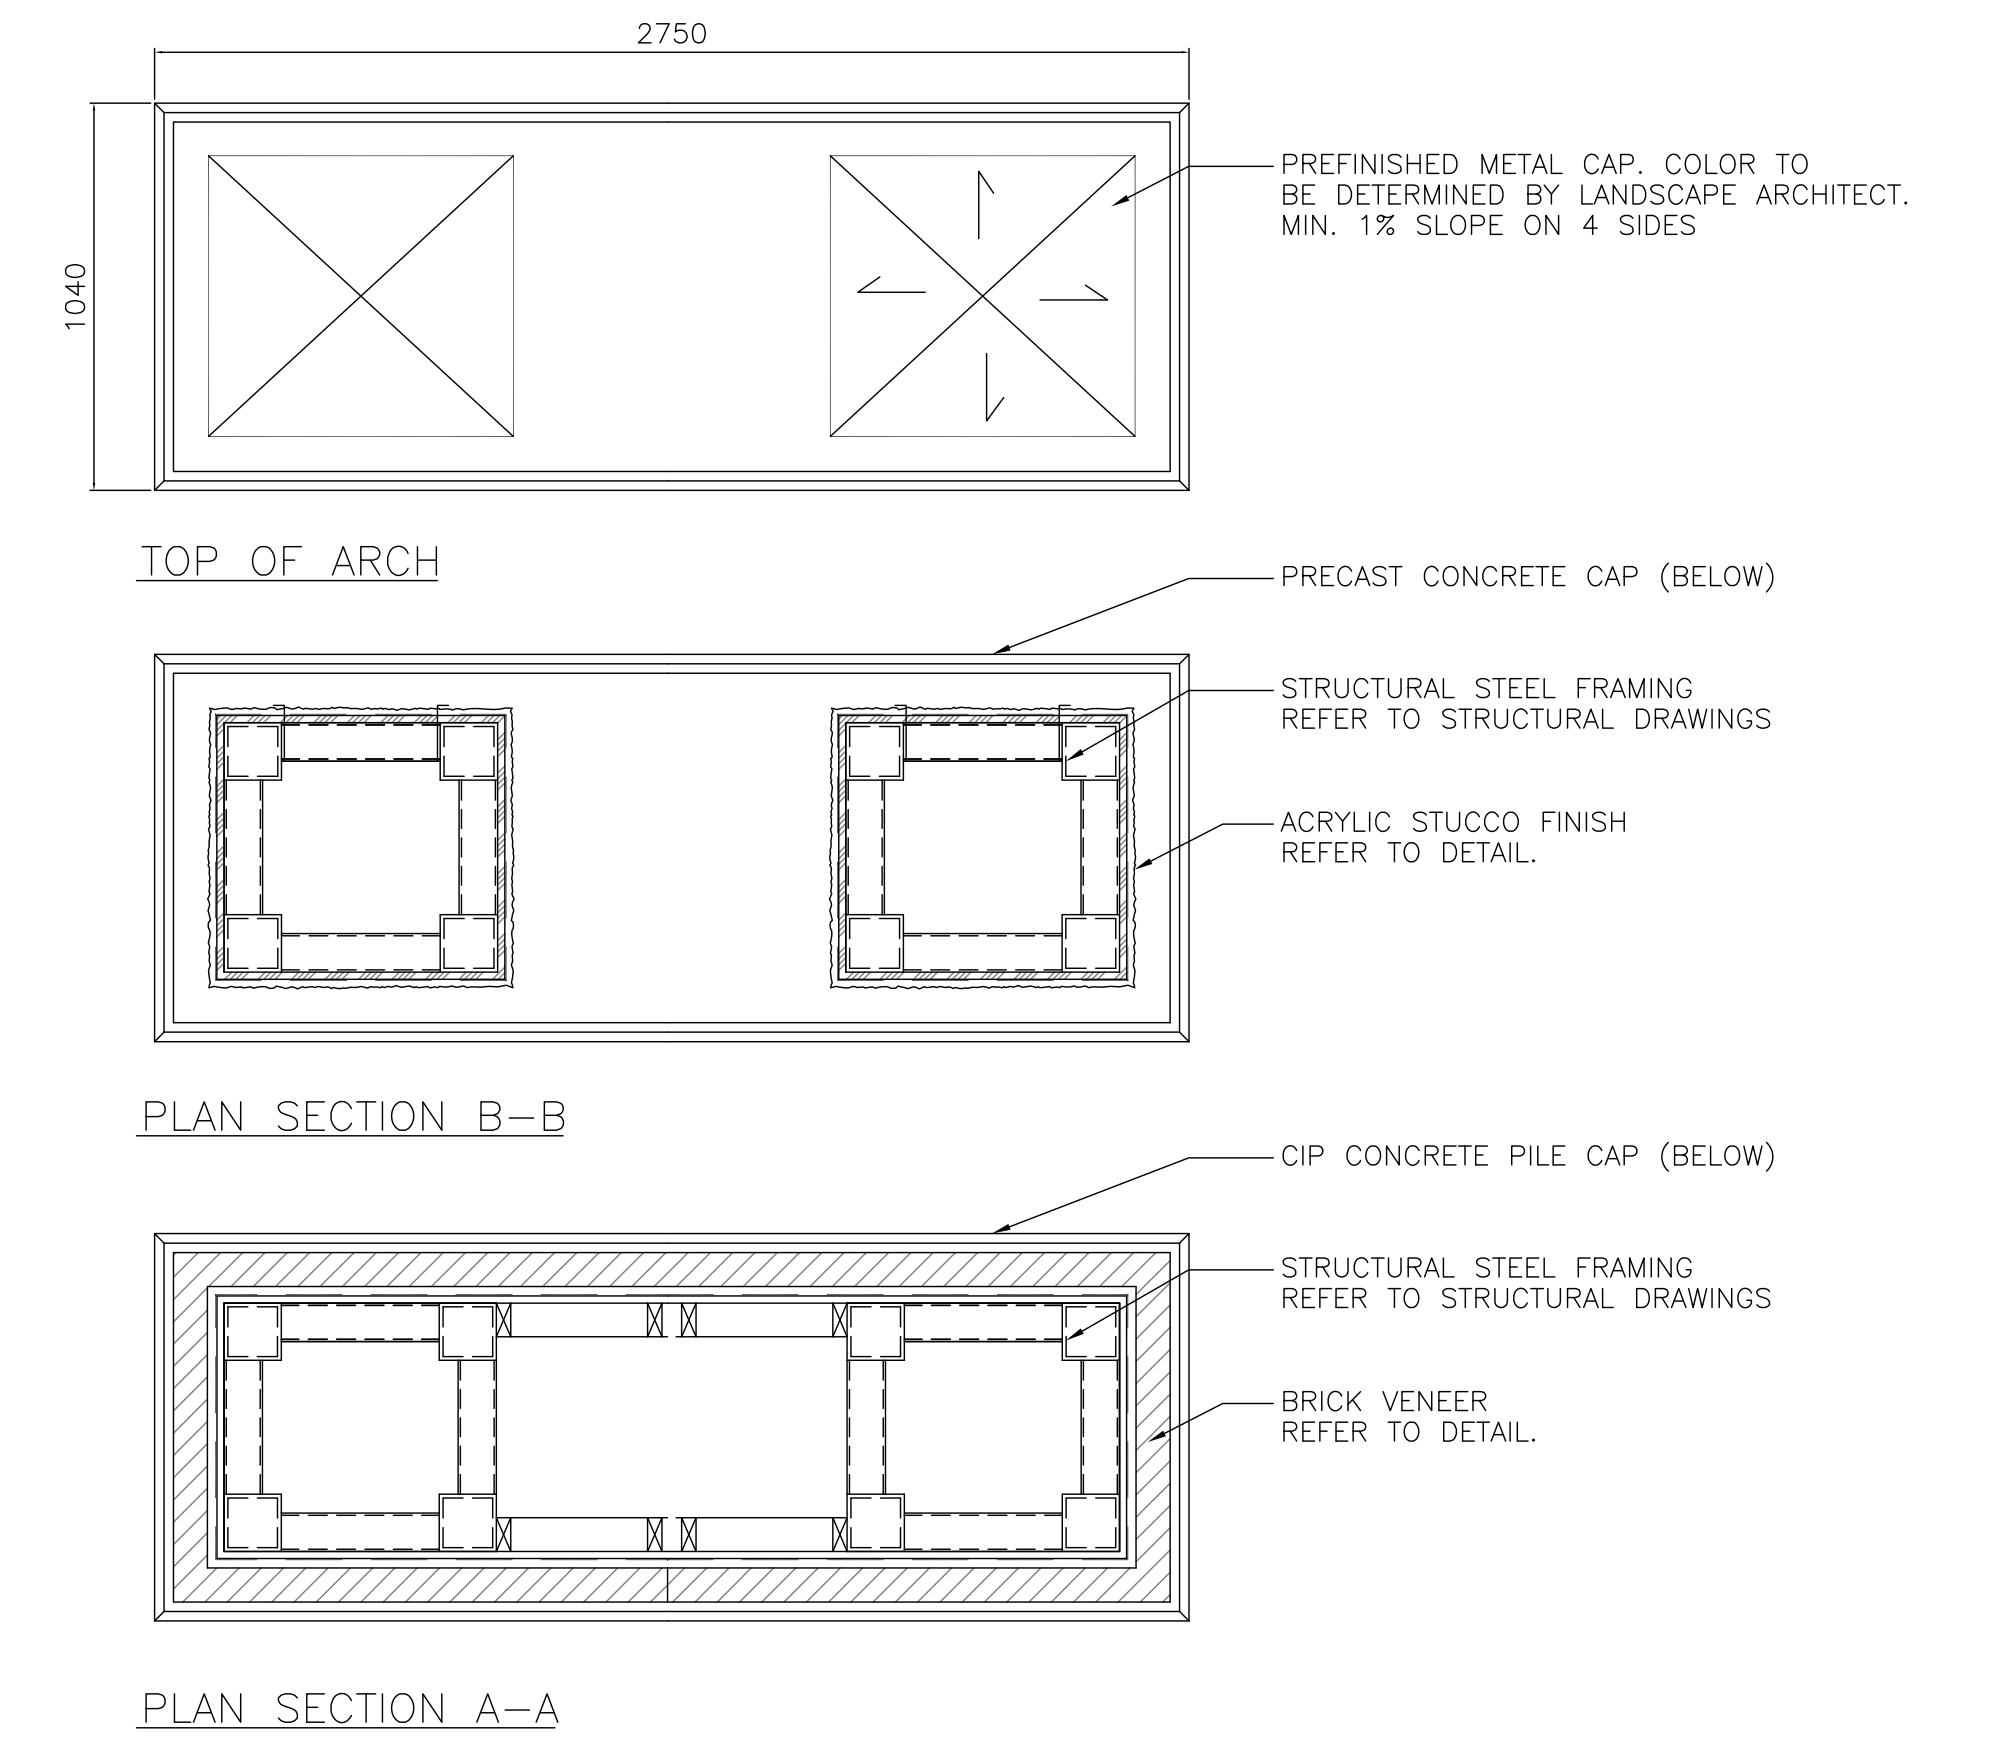

No.	Revisions	Date	By
04-27-10	NTS		
Designed By	Drawn By	Checked By	
SR/AH	AH	SR	

McGOWAN·RUSSELL
Client

TRANSCONA BIZ
Project Title
**DOWNTOWN
TRANSCONA
REVITALIZATION**

Sheet Title
**ARCHWAY
DETAILS**

Project No. 09-050 Drawing No. L2.2