


LOCATION PLAN

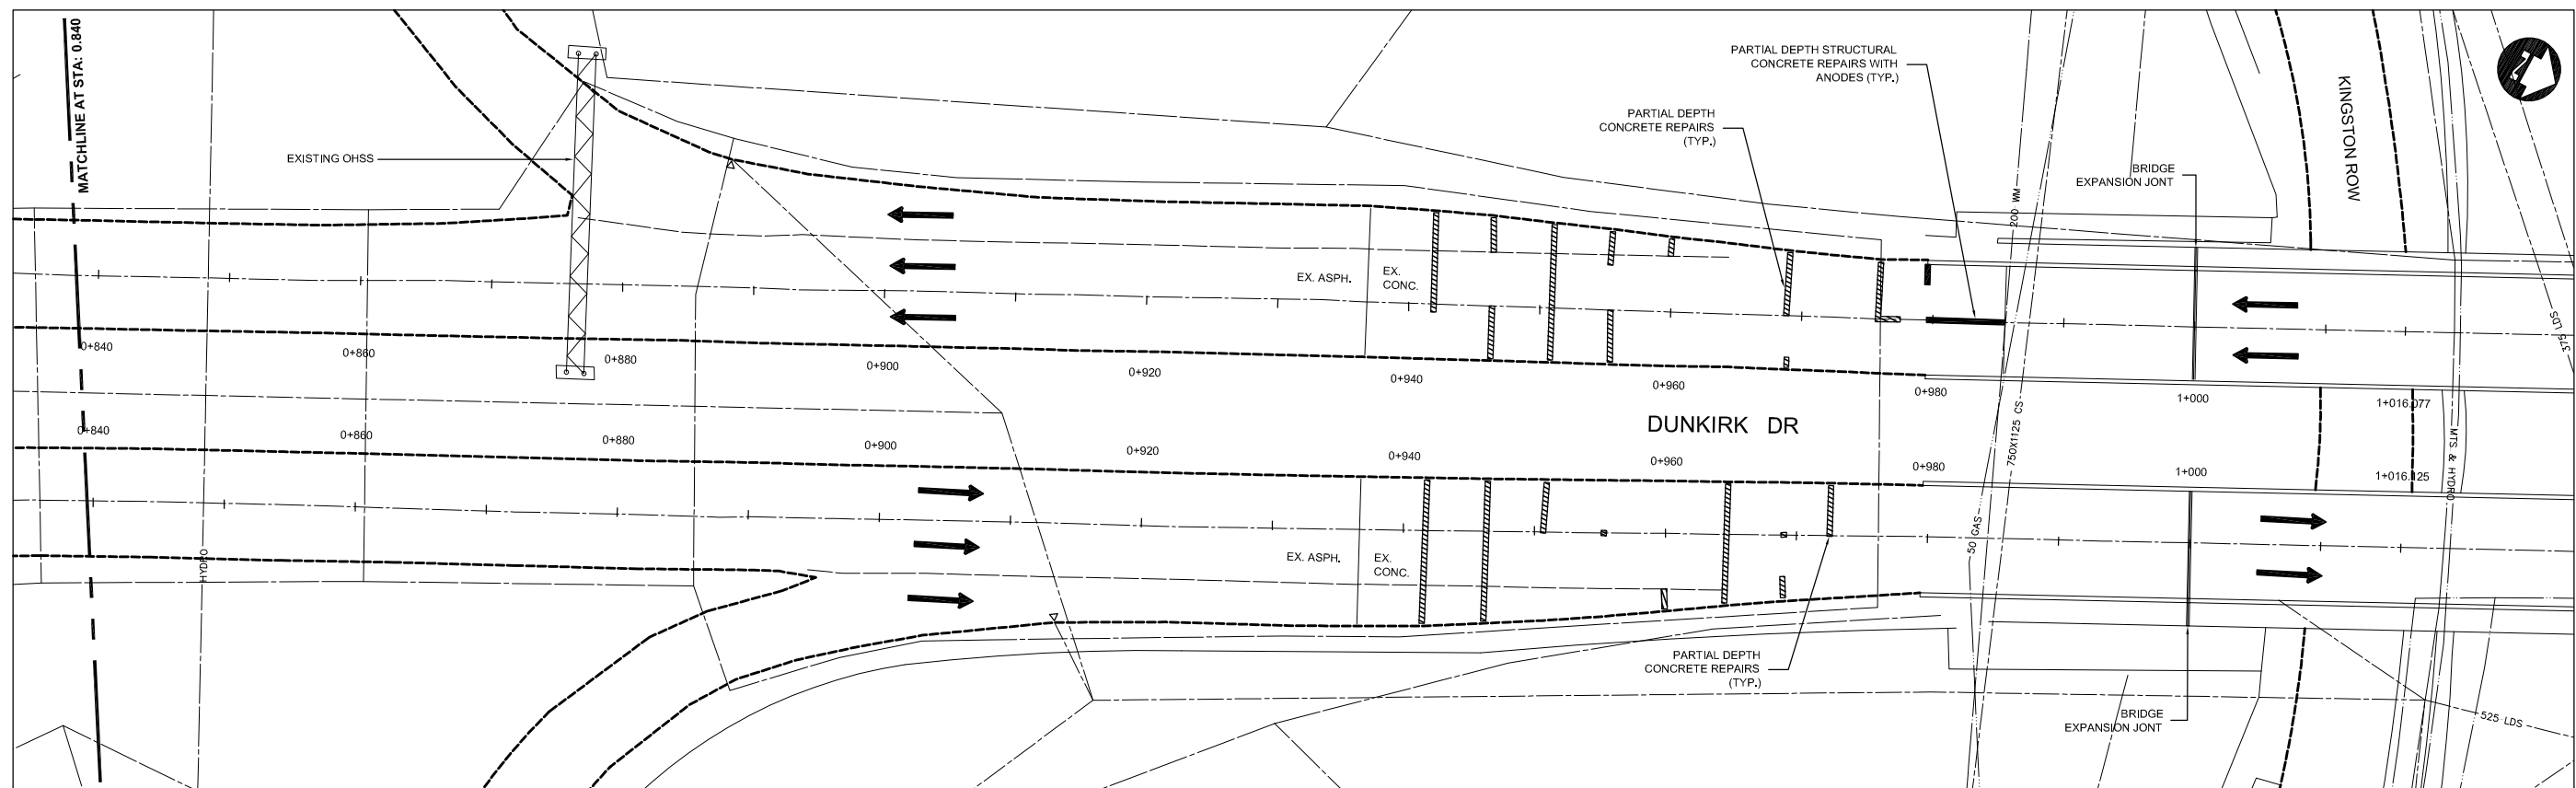

150 mm W.M.		150 mm W.M.		150 mm W.M.		150 mm W.M.		150 mm W.M.		150 mm W.M.	
	WATER MAIN HYDRANT		WATER MAIN VALVE		HYDRO M.T.S.		WATER MAIN HYDRANT		WATER MAIN VALVE		WATER MAIN HYDRANT
	LAND DRAINAGE SEWER		WASTE WATER SEWER		CONCRETE		LAND DRAINAGE SEWER		WASTE WATER SEWER		CONCRETE
	MANHOLE		CATCH BASIN		PLANING		SIDEWALK		NORTH/WEST GUTTER		SOUTH/EAST GUTTER
	CURB INLET		JUNCTIONS		PAVING STONES		NORTH/WEST T/LANE		SOUTH/EAST T/LANE		NORTH/WEST T/LANE
	CULVERT		SURVEY BAR		PROPERTY LINE		PARALEGIC RAMP		GAS		GAS
	EXISTING LEGEND-PLAN		PROPOSED LEGEND-PLAN		EXISTING LEGEND-PROFILE		PROPOSED LEGEND-PROFILE		EXISTING LEGEND-PROFILE		PROPOSED LEGEND-PROFILE



UNDERGROUND STRUCTURES

DATE

NOTE:
LOCATION OF UNDERGROUND STRUCTURES AS SHOWN ARE BASED ON THE BEST INFORMATION AVAILABLE, BUT NO GUARANTEE IS GIVEN THAT ALL EXISTING UTILITIES ARE SHOWN OR THAT THE GIVEN LOCATIONS ARE EXACT. CONFIRMATION OF EXISTENCE AND EXACT LOCATION OF ALL SERVICES MUST BE OBTAINED FROM THE INDIVIDUAL UTILITIES BEFORE PROCEEDING WITH CONSTRUCTION.

NO.	REVISIONS	DATE	BY
0	ISSUED FOR TENDER	20-05-10	MRD

DESIGNED BY	MRD
DRAWN BY	MRD
CHECKED BY	DBW
APPROVED BY	
HOR. SCALE	1:250
VERTICAL	1:10

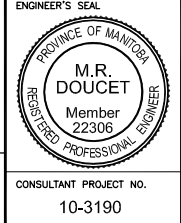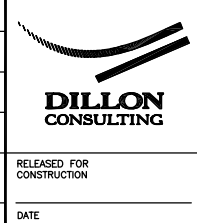

THE CITY OF WINNIPEG
PUBLIC WORKS DEPARTMENT

2010 BRIDGE MAINTENANCE PROGRAM
GOLF COURSE PEDESTRIAN UNDERPASS

PLAN
DUNKIRK STREET PAVEMENT WORKS

CITY DRAWING NUMBER U217-10-01
SHEET 1 OF 2

BID OPP. NO. 413-2010

CONSULTANT PROJECT NO. 10-3190