



THE CITY OF WINNIPEG


WATER AND WASTE DEPARTMENT

2010 WATERMAIN RENEWALS CONTRACT NO. 8


BID OPPORTUNITY No. 457-2010

DRAWING INDEX

CITY DWG. NO.	CONSULTANT DWG. NO.	WATERMAIN RENEWAL DESCRIPTION	SHEET
D-12078	C-201	FERNWOOD AVENUE – ST. MARY’S ROAD TO 100.0 EEL OF ST. MARY’S ROAD	1 OF 13
D-12079	C-202	FERNWOOD AVENUE – 100.0 EEL OF ST. MARY’S ROAD TO 99.4 WWL OF ST. DAVID ROAD	2 OF 13
D-12080	C-203	FERNWOOD AVENUE – 99.4 WWL OF ST. DAVID ROAD TO ST. DAVID ROAD	3 OF 13
D-12081	C-204	DUGALD ROAD – 47.5 EEL OF LAGIMODIERE BOULEVARD TO 38.3 WWL OF SOFTLEY ROAD	4 OF 13
D-12082	C-205	DUGALD ROAD – 38.3 WWL OF SOFTLEY ROAD TO 49.1 EEL OF SOFTLEY ROAD	5 OF 13
D-12083	C-206	DUGALD ROAD – 49.1 EEL OF SOFTLEY ROAD TO 10.5 WWL OF CNR SPRAGUE SUBDIVISION ROW	6 OF 13
D-12084	C-207	DUGALD ROAD – 10.5 WWL OF CNR SPRAGUE SUBDIVISION ROW TO 20.8 EEL OF CNR SPRAGUE SUBDIVISION ROW	7 OF 13
D-12085	C-208	ALDERWOOD ROAD – DRAKE BOULEVARD TO 100.0 EEL OF DRAKE BOULEVARD	8 OF 13
D-12086	C-209	ALDERWOOD ROAD – 100.0 EEL OF DRAKE BOULEVARD TO 80.0 SSL OF ELIZABETH ROAD	9 OF 13
D-12087	C-210	ALDERWOOD ROAD – 80.0 SSL OF ELIZABETH ROAD TO ELIZABETH ROAD	10 OF 13
D-12088	C-211	PULBERRY STREET – PARKVILLE DRIVE TO 100.0>NNL OF PARKVILLE DRIVE	11 OF 13
D-12089	C-212	PULBERRY STREET – 100.0>NNL OF PARKVILLE DRIVE TO 87.2 SSL OF MOORE AVENUE	12 OF 13
D-12090	C-213	PULBERRY STREET – 87.2 SSL OF MOORE AVENUE TO MOORE AVENUE	13 OF 13

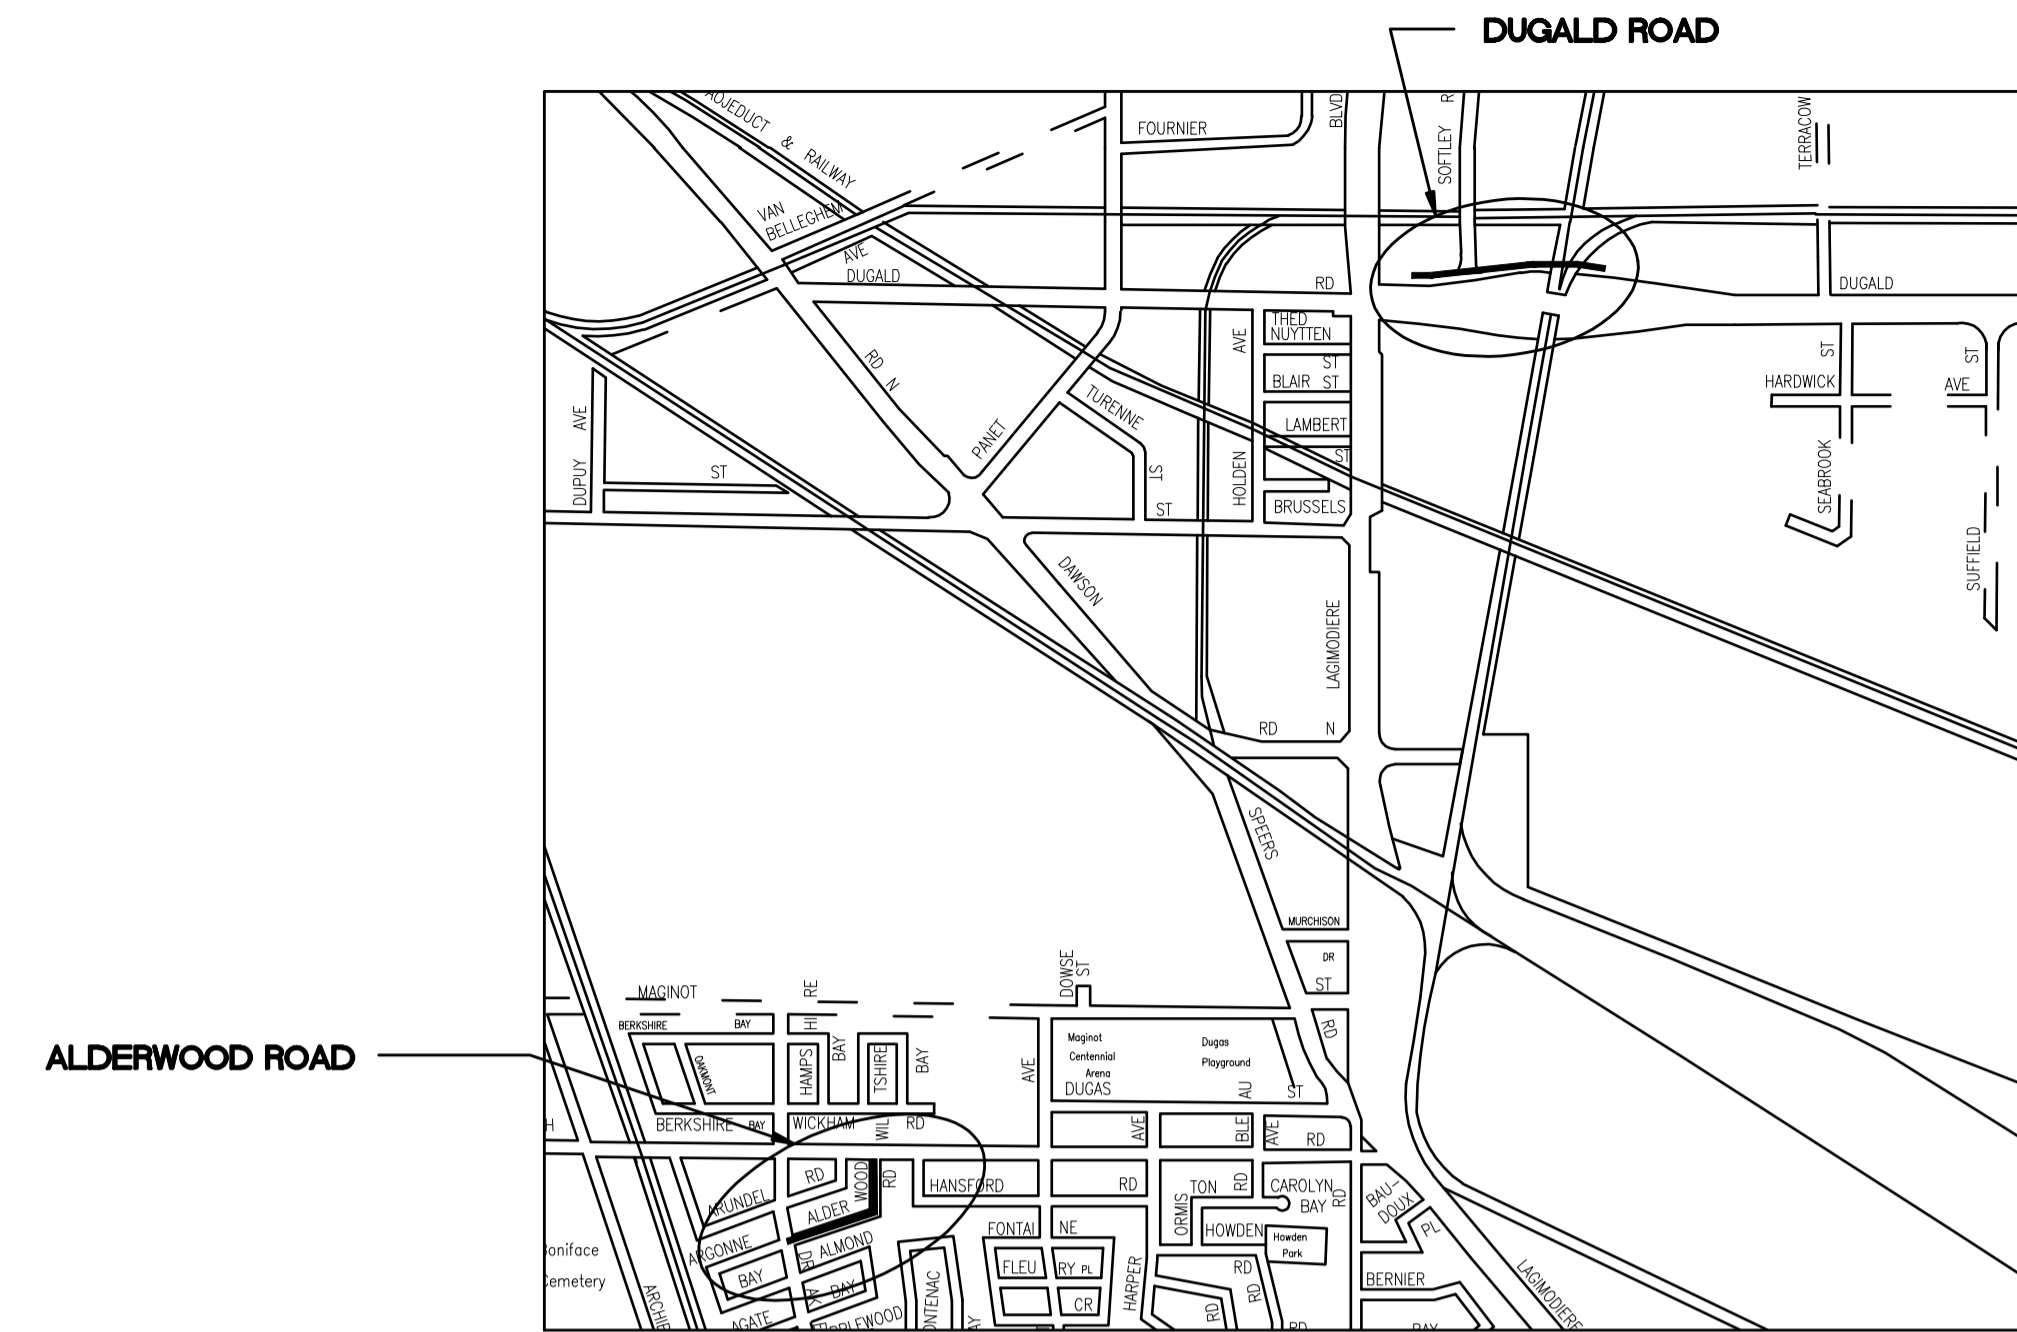

KEY PLAN

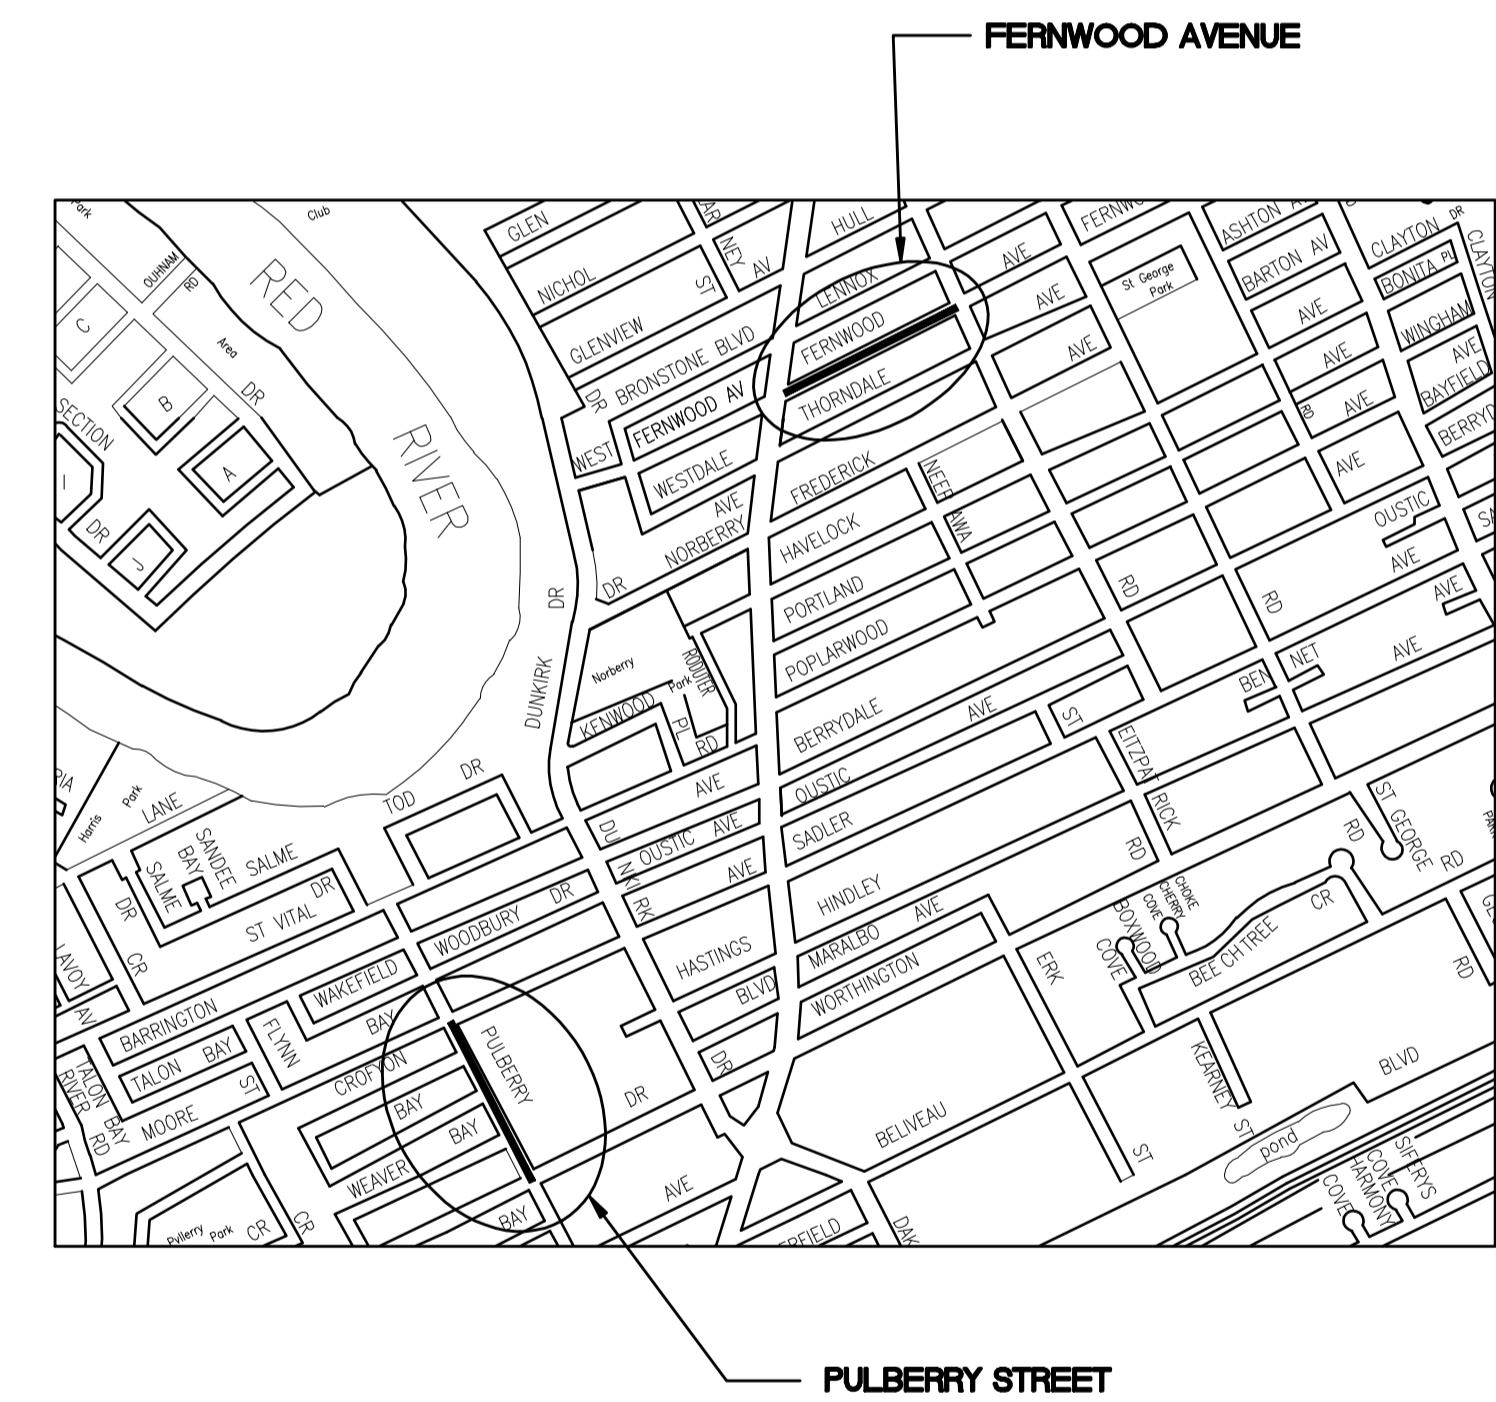

KEY PLAN



Stantec Consulting Ltd.

Stantec

WINNIPEG

MANITOBA