



DUGALD ROAD

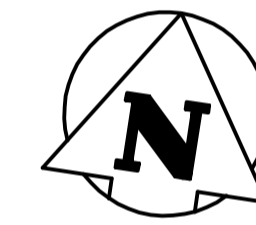

NOTES:

- CONTRACTOR TO EXPOSE EXISTING WATERMANS AT TIE IN'S AND CONFIRM INVERTS OF PIPE.
- CONTRACTOR TO FOLLOW LATEST VERSION OF THE CITY OF WINNIPEG STANDARD CONSTRUCTION SPECIFICATION.
- WATERMANS TO BE INSTALLED BY TRENCHLESS METHODS.
- CLASS 3 BACKFILL TO BE USED WITHIN 1.0 METER OF PAVED SURFACES.
- CONTRACTOR TO NOTIFY RESIDENTS AT LEAST 24 HOURS PRIOR TO ANY DISRUPTION OF WATER SERVICE.
- OIL AND GAS RESISTANT GASKETS TO BE USED ON DUGALD ROAD RENEWAL.

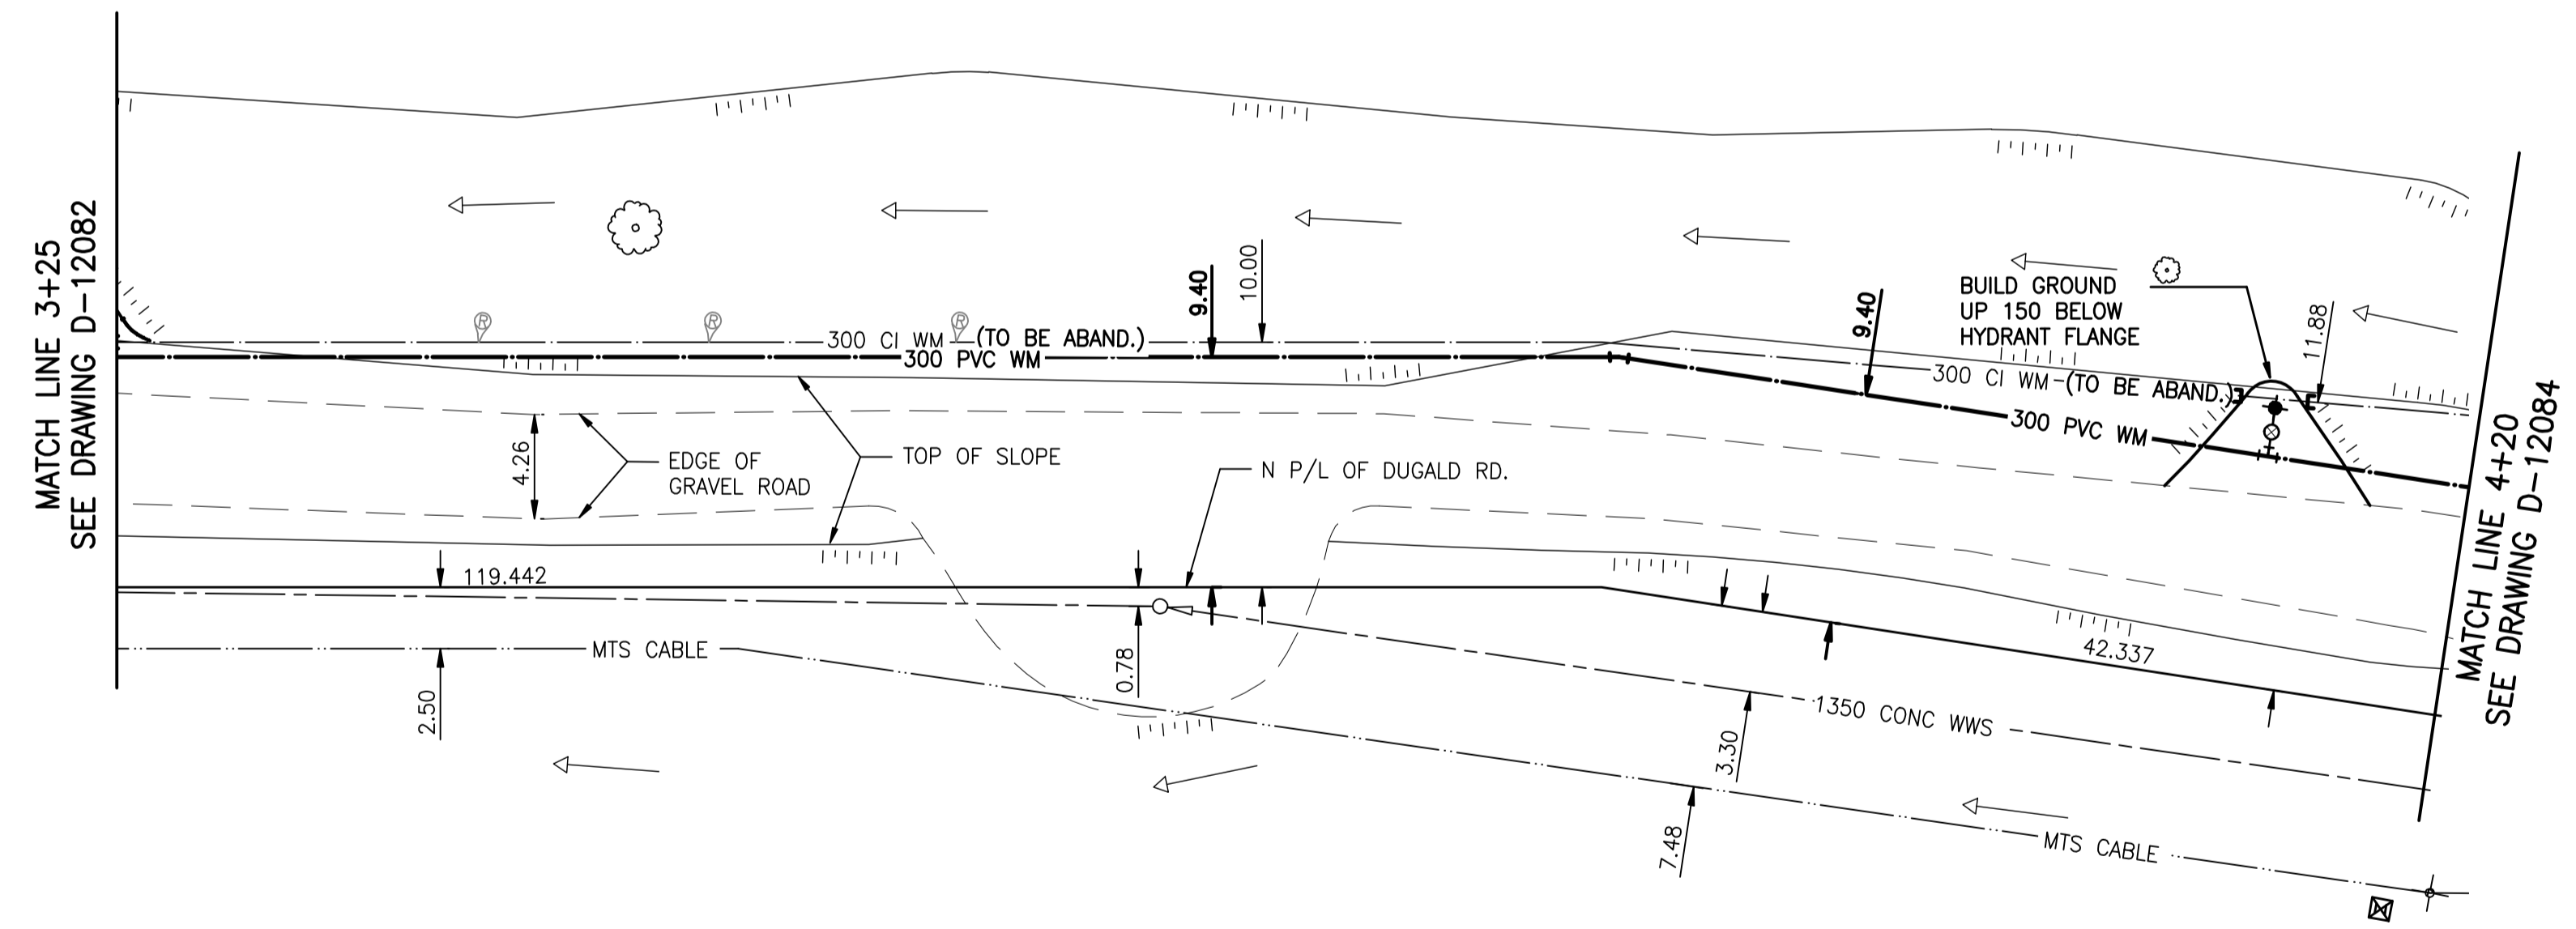

METRIC
WHOLE NUMBERS INDICATE MILLIMETRES
DECIMALIZED NUMBERS INDICATE METRES

WARNING

IF POWER EQUIPMENT OR EXPLOSIVES ARE TO BE USED FOR EXCAVATION ON THIS PROJECT THE CONTRACTOR MUST:
1) NOTIFY THE GAS COMPANY OF THE PROPOSED LOCATION OF EXCAVATION.
2) TAKE PRECAUTION TO AVOID DAMAGE TO GAS COMPANY INSTALLATIONS.
SEE PROVINCIAL REGULATION 140/92 FOR DETAILS



BENCH MARK: N. side Dugald Rd. Btwn. Mozenod Rd. & Plessis Rd., 19 mm dia. x 4.6 m I.B. in Valve Box in front of W. doorway to No. 1755 Dugald Rd.

NOTE: STATIONS ALONG N P OF DUGALD RD.

BID OPPORTUNITY 457-2010

150 WM HYDRANT VALVE 300 LDS 250 WWS MANHOLE CATCH BASIN CURB INLET JUNCTIONS STREET REHABILITATION LIMIT GAS EXISTING		150 WM HYDRANT VALVE 300 LDS 250 WWS MANHOLE CATCH BASIN CURB INLET JUNCTIONS STREET REHABILITATION LIMIT GAS PROPOSED		HYDRO M.T.S. CONCRETE ASPHALT SIDEWALK PROPERTY LINE SURVEY BAR DITCH CURB STOP TREE FENCE EXISTING		150 WM HYDRANT, VALVE 300 LDS 250 WWS PROFILE NORTH OR WEST GUTTER SOUTH OR EAST GUTTER NORTH OR WEST DITCH SOUTH OR EAST DITCH PROPOSED		LOCATION APPROVED UNDERGROUND STRUCTURES SUPV. U/G STRUCTURES COMMITTEE DATE NOTE: LOCATION OF UNDERGROUND STRUCTURES AS SHOWN ARE BASED ON THE BEST INFORMATION AVAILABLE BUT NO GUARANTEE IS GIVEN THAT ALL EXISTING UTILITIES ARE SHOWN OR THAT THE GIVEN LOCATIONS ARE EXACT. CONFIRMATION OF EXISTENCE AND EXACT LOCATION OF ALL SERVICES MUST BE OBTAINED FROM THE INDIVIDUAL UTILITIES BEFORE PROCEEDING WITH CONSTRUCTION.	B.M. 32-001 ELEV. 231.777m NO. REVISIONS DATE BY	 Stantec Consulting Ltd. 905 Waverley Street, Winnipeg, Manitoba Tel 204-489-5900 Fax 204-453-9012 DESIGNED BY: J.K.H. CHECKED BY: W.W.B. DRAWN BY: J.K.H. APPROVED BY: H.A.K. HOR. SCALE: 1:250 VERTICAL: 1:50 RELEASED FOR CONSTRUCTION:	ENGINEER'S SEAL ORIGINAL SEALED BY H.A. KATZ P. ENG. 10.06.09 CONSULTANT DRAWING NO. C-206	 THE CITY OF WINNIPEG WATER AND WASTE DEPARTMENT ENGINEERING DIVISION 2010 WATERMAIN RENEWALS - CONTRACT 8 DUGALD ROAD 49.1 EEL OF SOFTLEY ROAD TO 10.5 WWL CNR SPRAGUE SUBDIVISION ROW SHEET 6 OF 13 CAD FILE DRAWING NUMBER I2170c-204-735.dwg CITY DRAWING NUMBER D-12083
--	--	--	--	--	--	--	--	--	---	---	--	---