	E
CHURCH AVE	
KEEWATIN ST	E
KEEWA	
	THE
MANITO	
MANITOBA AVE	
Treatment	and and all

		Location	ו	Tre	atment	The second	the second	Contraction of the second	
King/Fl	ora/C	harles (Red)					Statement of the second		Contraction of the second
1		Dufferin / K	ing	curb extensior	IS			Contraction of the second	
1 2		Crosswalk bet	ween			Jul -			
		Stella's Walk and Flora		curb extensions		Towner of the	- 14		Sella 1
3	3 Flora / King		curb extensions		De la	Firs			
4		Charles/Flor	ra*	raised intersection		and a state of the		in lease	
Powers	s (Blue	2)				DFF	107K		E
5		Powers/Selk	kirk	multi-use path	iway				170
6		Powers/Mour	ntain	curb extensions		11 1 1 1 1 1 1 1 1 1 1 1 1 1 1 1 1 1 1	- Ultr	1 mar	
7		Powers/Ande	rson	traffic calming circle			ALINE CHARTER		See Mined
8		Powers/Machray*		raised intersection		and the second	F Can Bros	1 st	1 II IIII
9		Powers/Inks	ter	median closure			Contration of the		and the second second
10)	Powers/Hart	ford	raised intersed	ction		W V/	Contrast too	ALM (
Manito	ba/Pr	itchard/Flora (`	Yellow)				SP // 4	A CALL AND A CALL	Children in
11	L	Pritchard/McN	lichol	traffic calming	circle		n Wit		Contraction of
12	2	Pritchard/McPl	hillips	median closur	e	201720 J			State State
13	3	Pritchard/Sine	clair	raised interse	ction				
14	ŀ	Flora/Parr		traffic calming circle					States Friday (States of States)
15 Flora/McKenzie		nzie	traffic calming circle		Ser.				
Church	/Macł	nray (Green)				17 8/19 17 8/19			and the second
		Machray/Air	lies	traffic calming extension	ng circle with curb				
17		Machray/Arlington		median refuge			<u>FACILITY</u>		
18		Machray/McKenzie		traffic calming circle		10.5	BIKE BOULEVARD		
19	•	Machray/And	rews	raised interse	ction	ſ.	BIKE LAN	E	
20		Machray/Aikins		traffic calming circle		1			
Charles	s (Purp	ole)				I.	SHARRO	N	
21	L	Charles Stre	eet	reconstruction		en al	SHARED	SIDEWALK	
				* Intersection of	two 2010 AT routes	En l			
150 WM		WATERMAIN	150 WM	HYDRO	HYDRO	E.m.	HYDRO	150 mm W.M.	WATERMAIN
-0-		HYDRANT			M.T.S.		MTS	<u> </u>	HYDRANT
\otimes		VALVE	\bigotimes		CONCRETE				VALVE
300 LDS		DRAINAGE SEWER			ASPHALT			300 mm L.D.S.	LAND DRAINAGE SI
250 WWS	WASTE	E WATER SEWER	250 WWS	<u> </u>	PLANING			<u>250 mm W.W.S.</u>	WASTE WATER SE © PROFILE
0		MANHOLE ATCH BASIN			SIDEWALK PAVING STONE				NORTH/WEST GUT
		CURB INLET	 ▼			<u>.s</u> EPAIR			SOUTH/EAST GUT
· 		JUNCTIONS	·		PROPERTY LIN				NORTH/WEST T/I

PROPERTY LINE

SURVEY BAR

CURB RAMP

LEGEND-PLAN

| ____ | -

PROPOSED EXISTING LEGEND-PROFILE

100 GAS

EXISTING

JUNCTIONS

CULVERT

LEGEND-PLAN

GAS


┹┰╾╸╴╾┻┰┤

.....

100 GAS

PROPOSED EXISTING

⊕

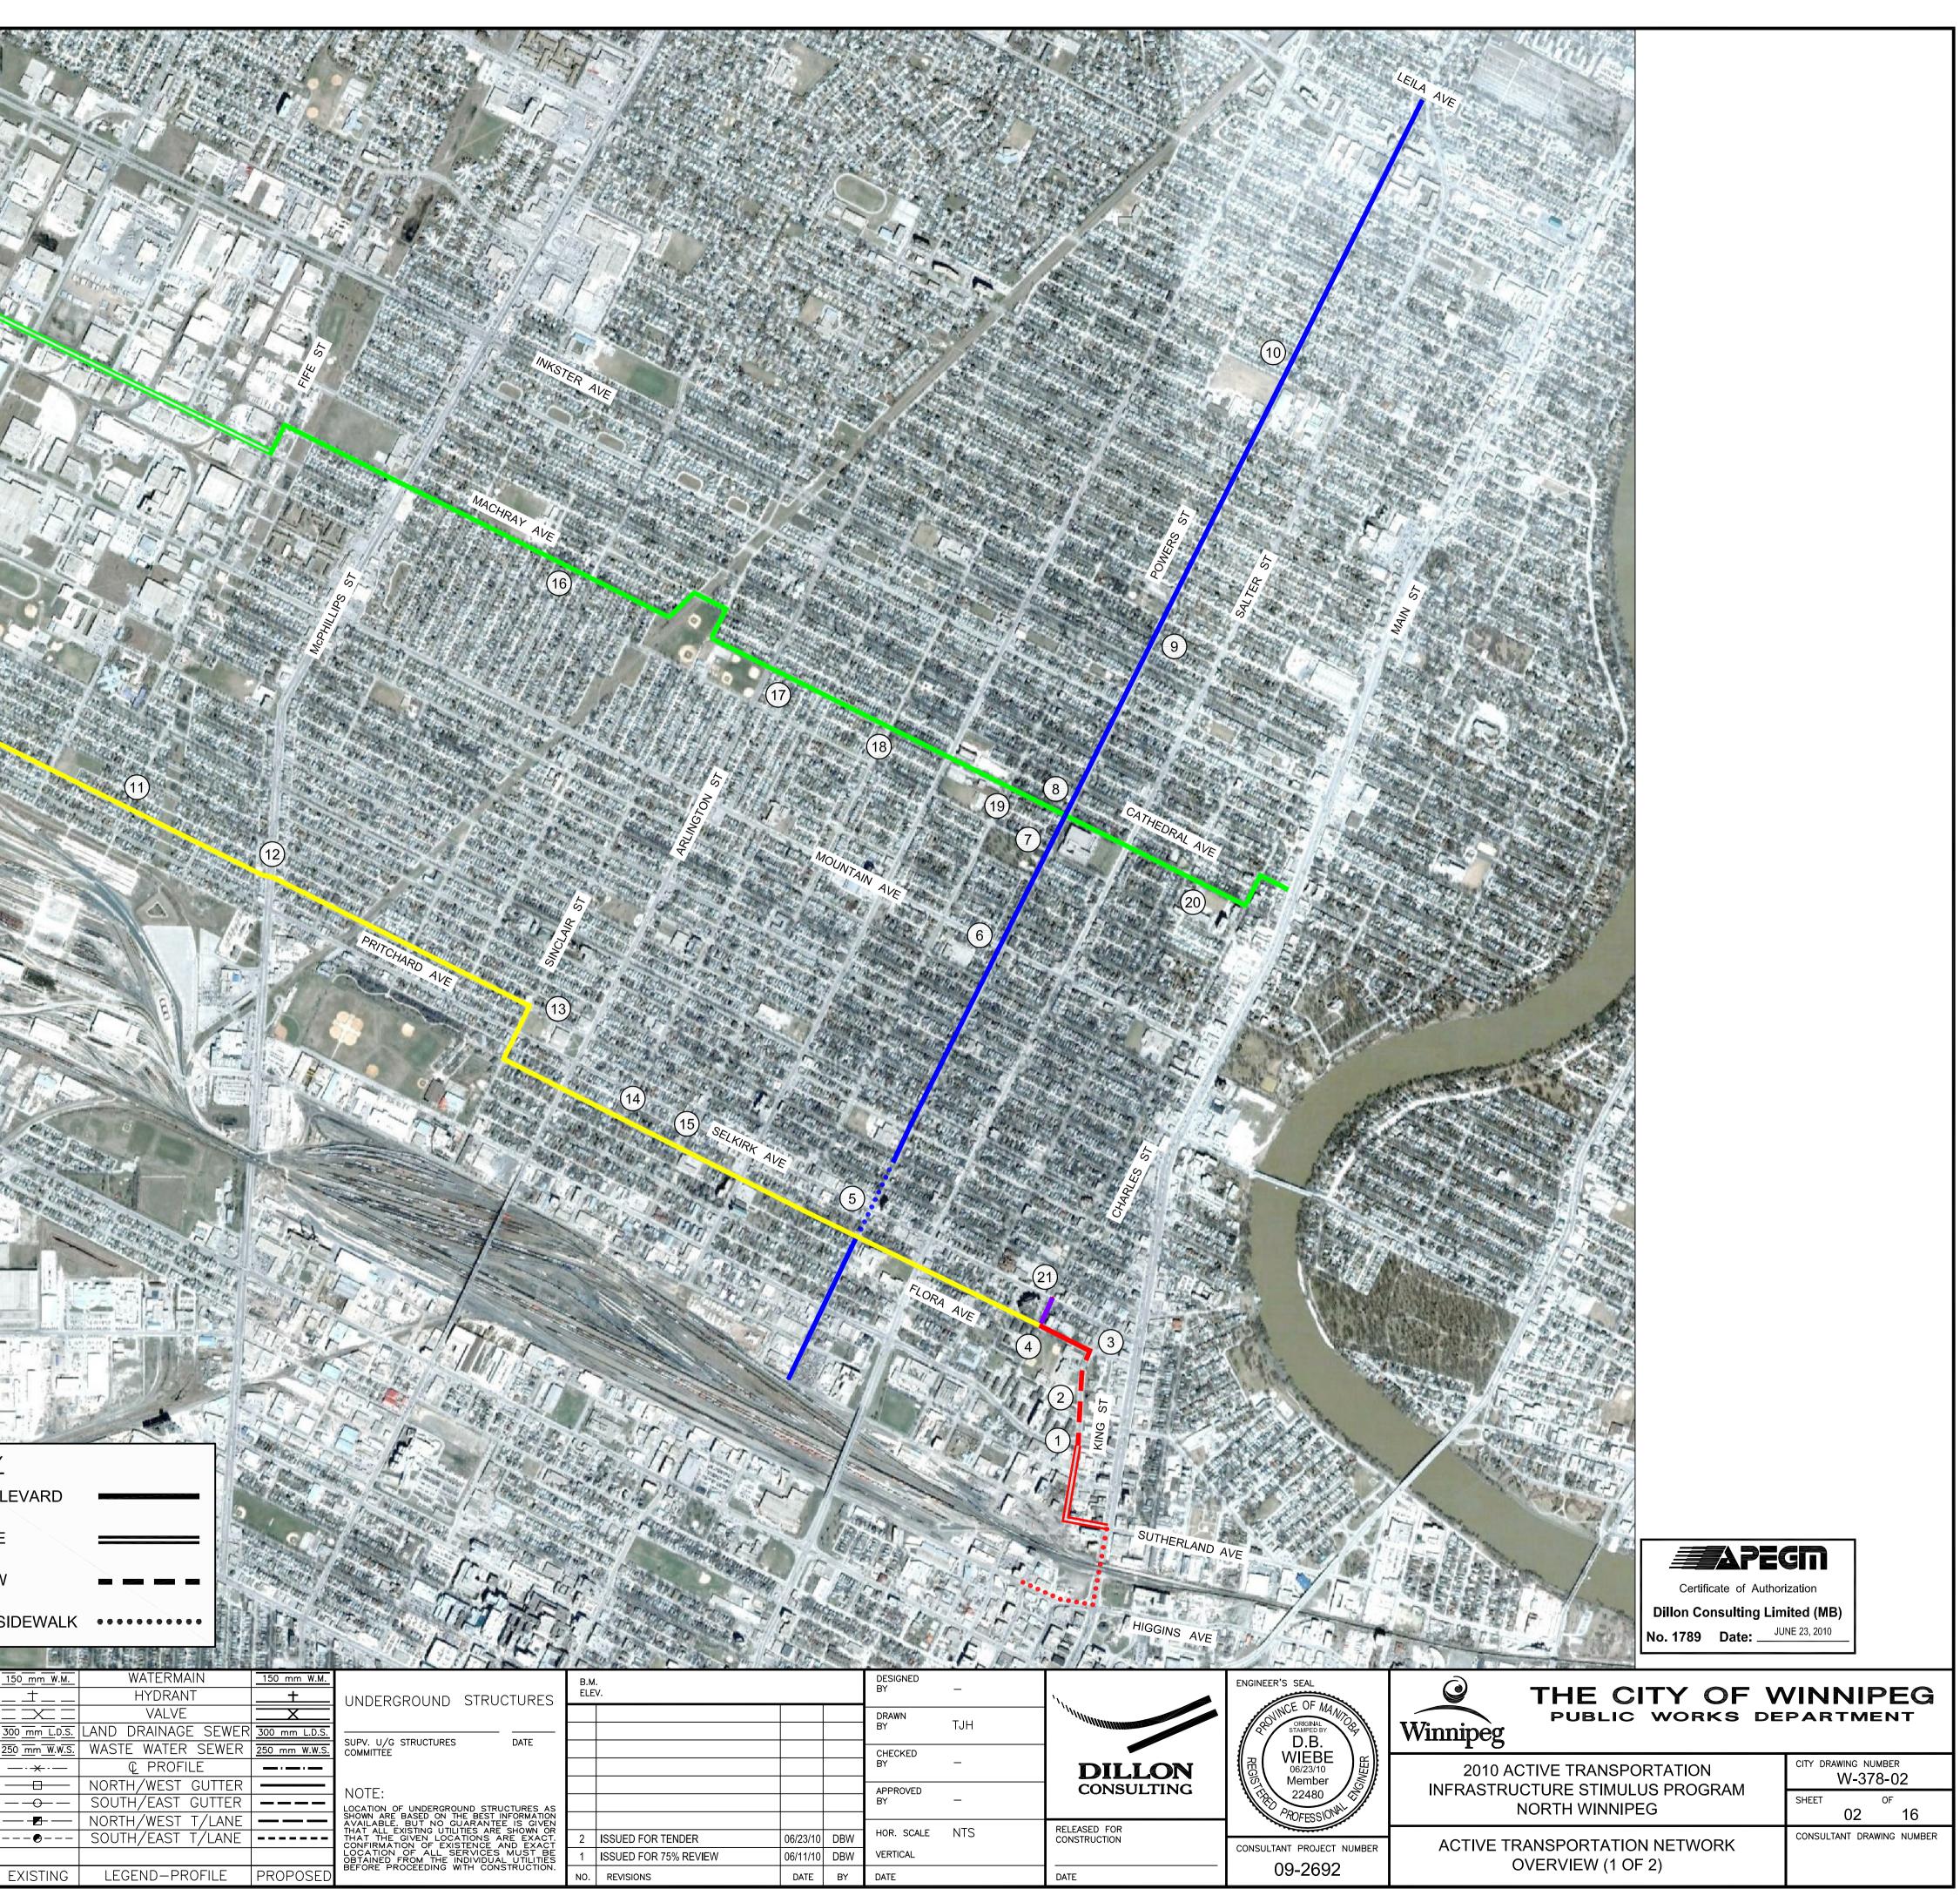

	 	•••••		
09-269	0	9-	2	69