



11

TRAFFIC CALMING CIRCLE

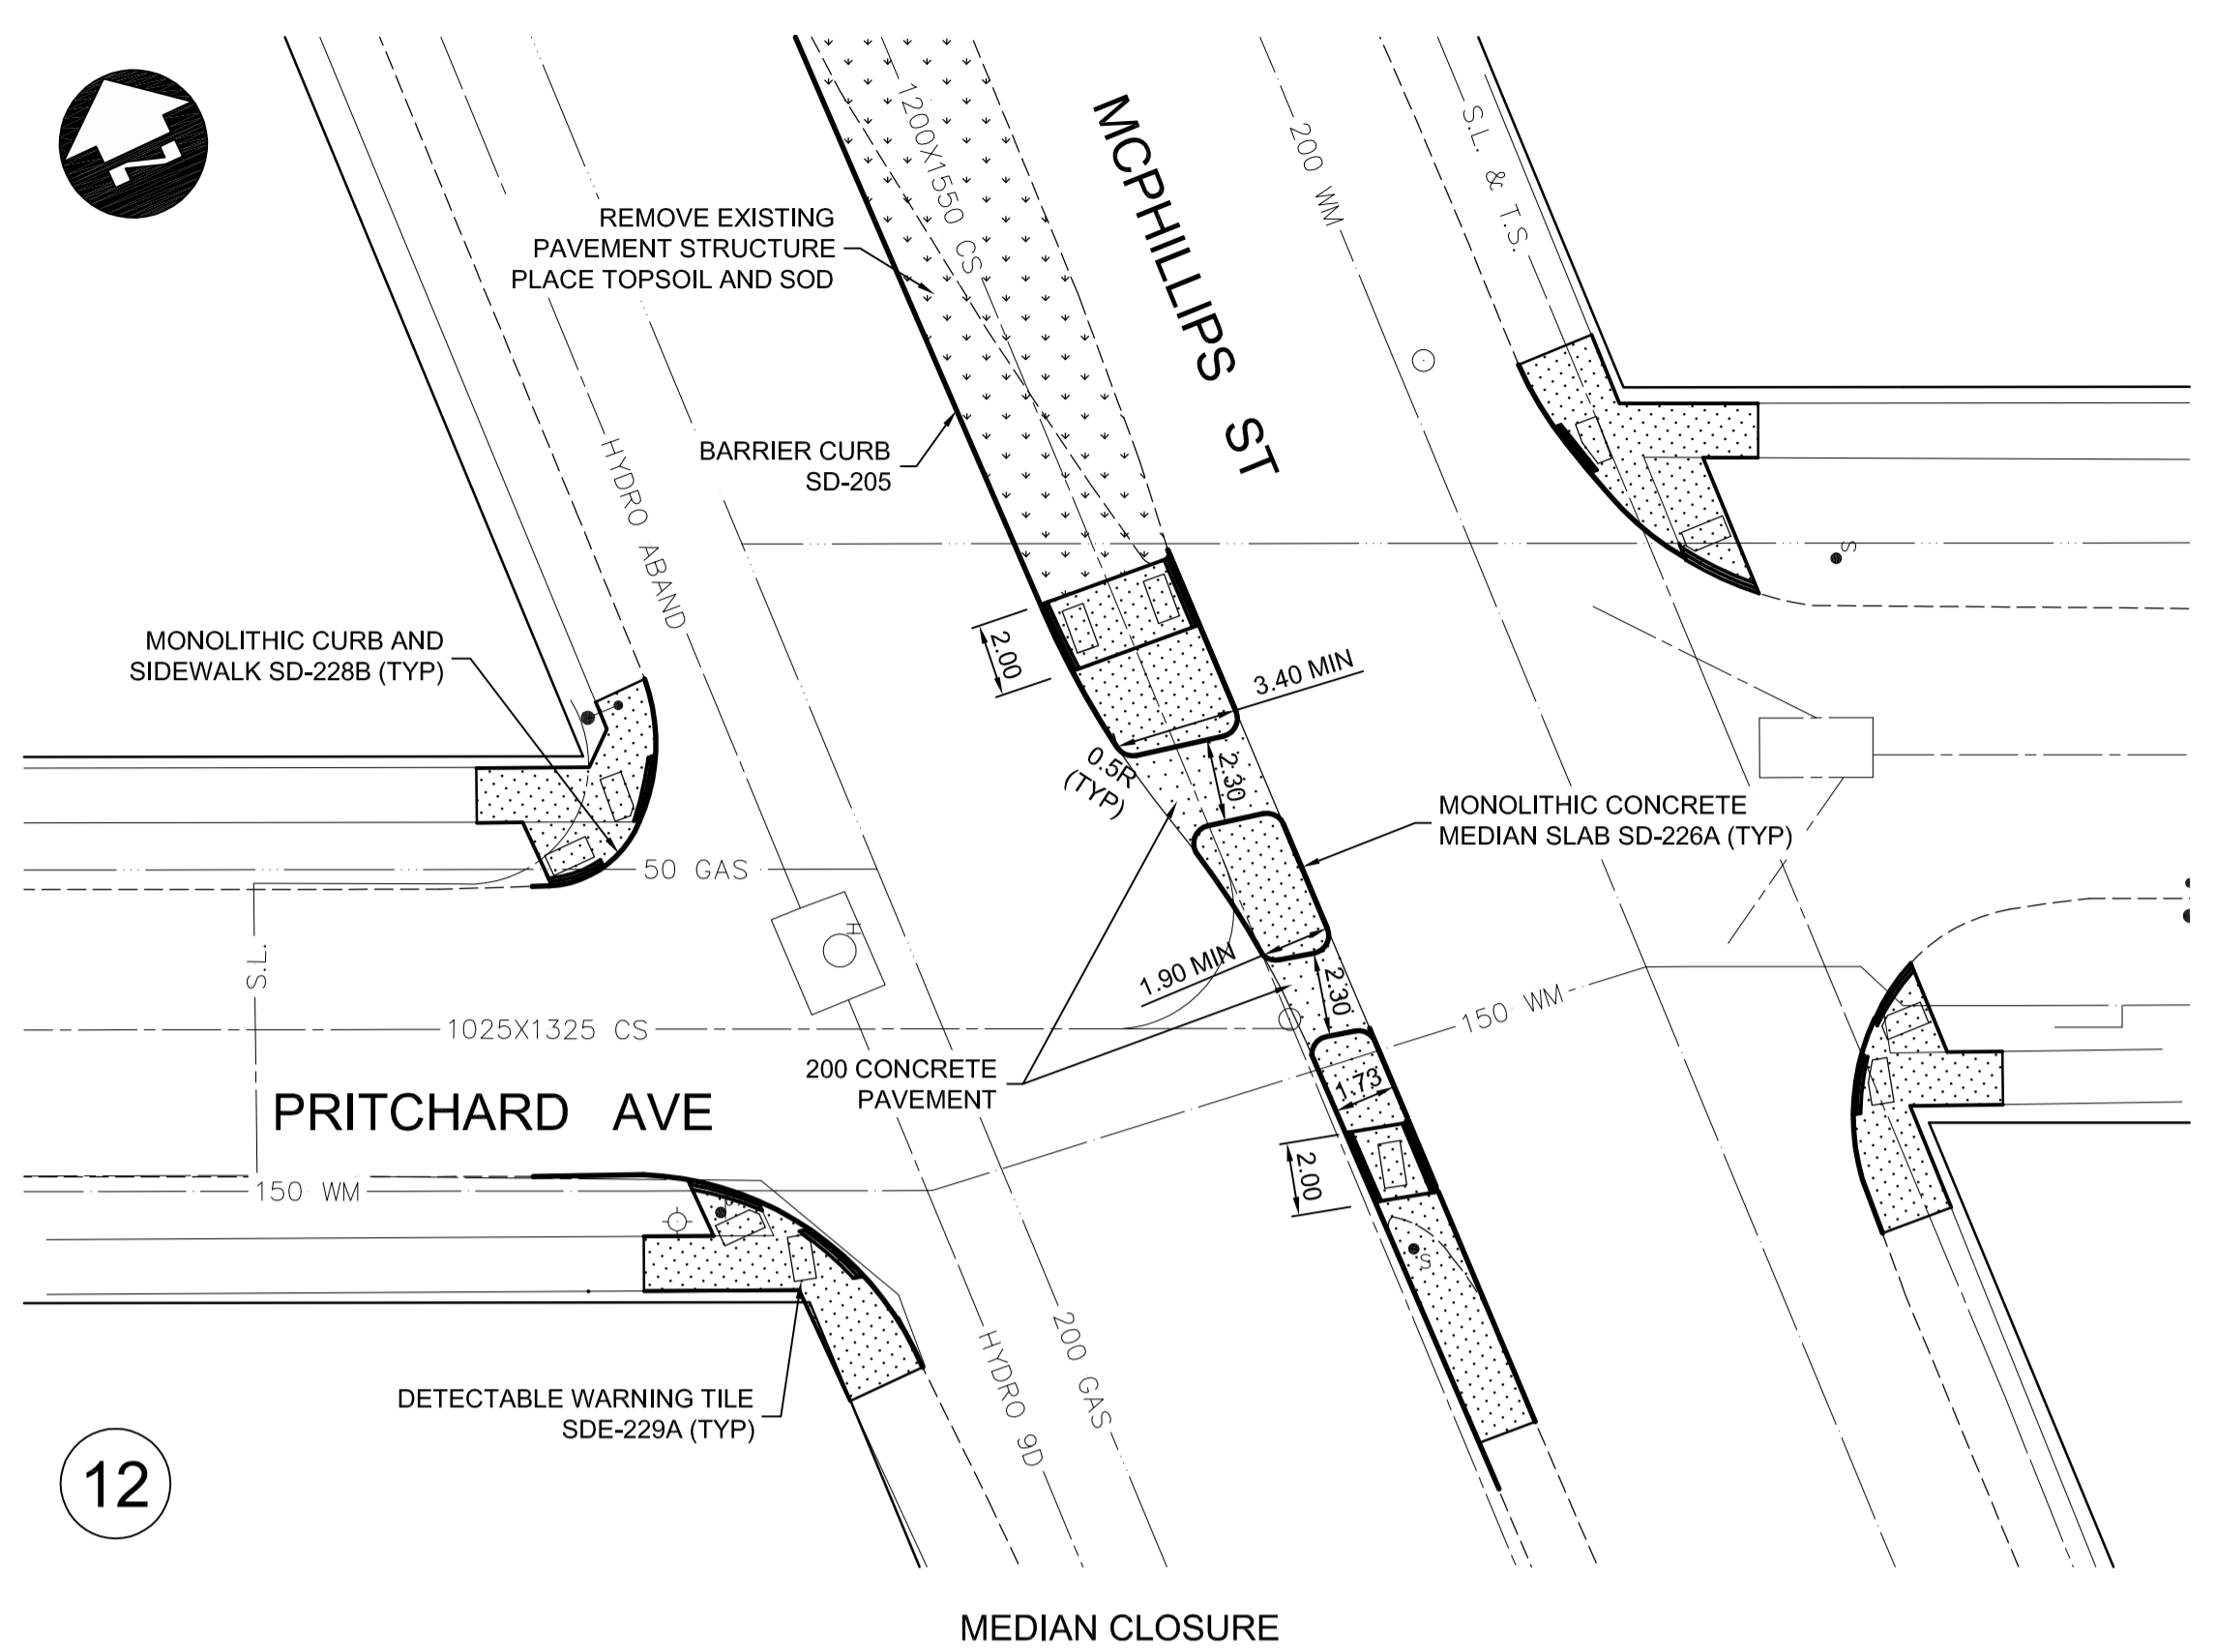

12

MEDIAN CLOSURE

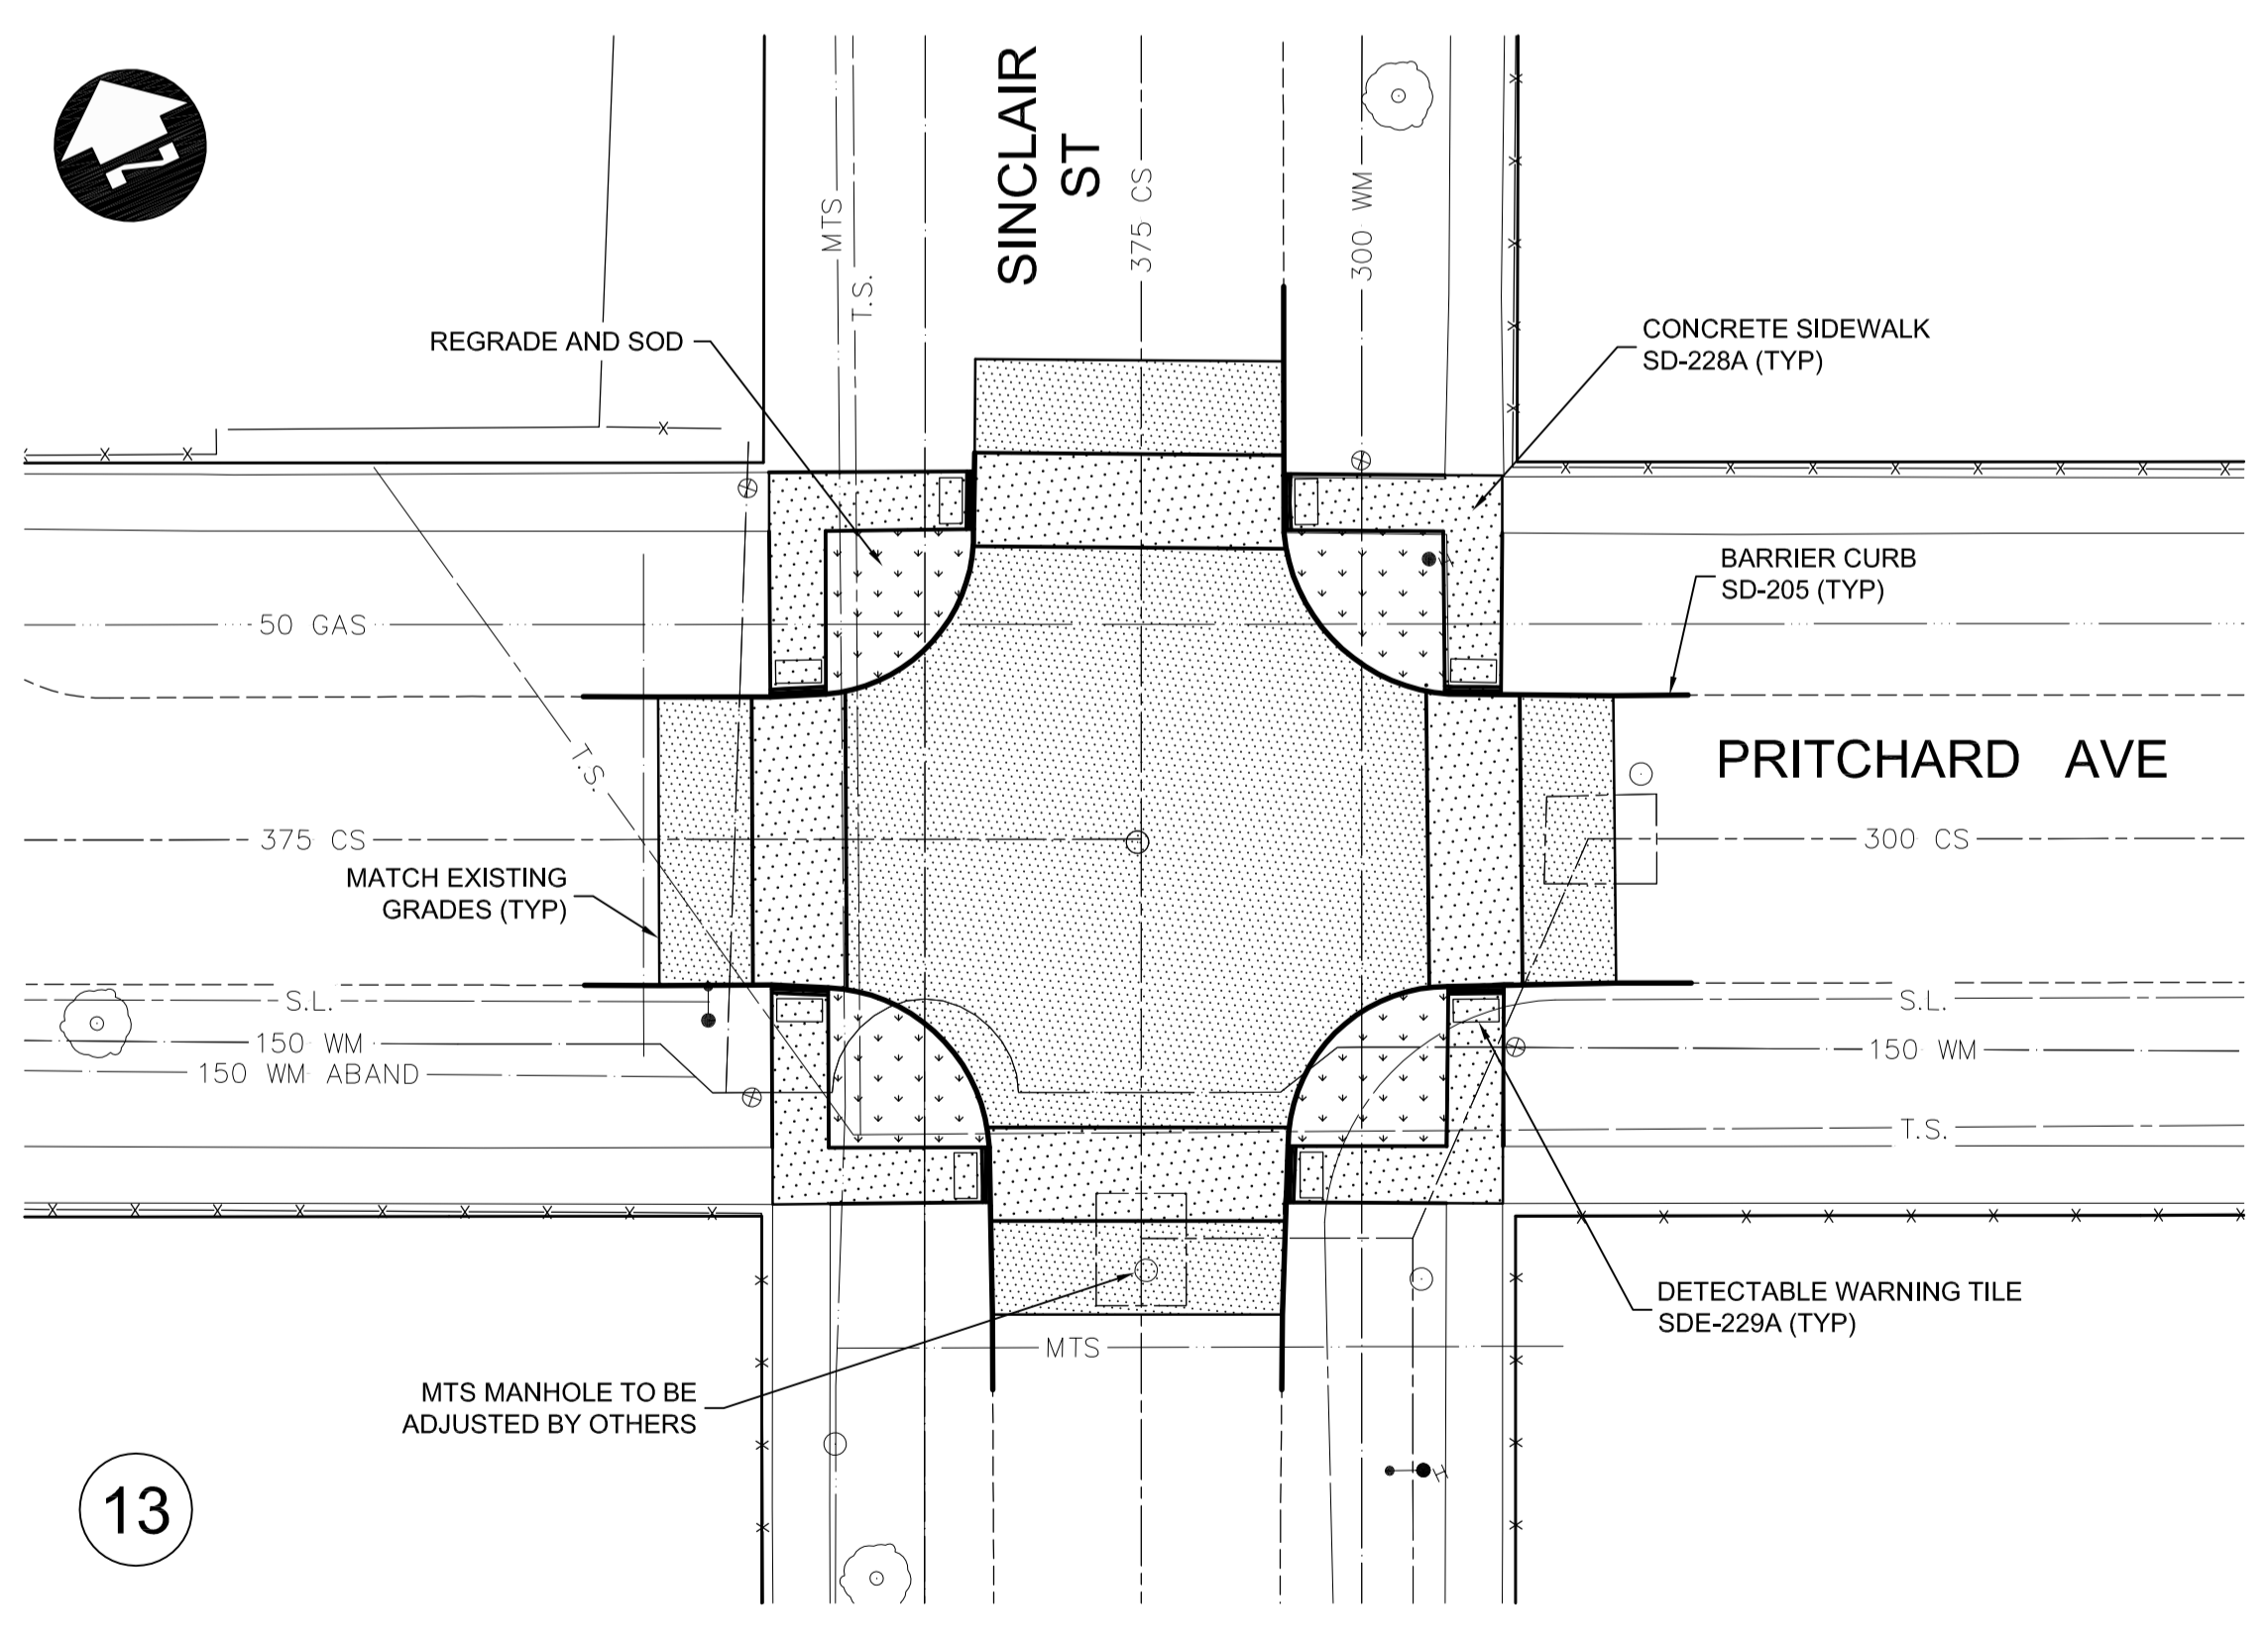

13

RAISED INTERSECTION

- CONSTRUCTION NOTES FOR ROADWAY:**
1. RAISED INTERSECTION AND CURB EXTENSION CURB HEIGHT TYPICALLY 100 mm. CURB TO BE REPLACED AS DIRECTED BY CONTRACT ADMINISTRATOR.
 2. ALL DIMENSIONS ARE TO BACK OF CURB.
 3. ADJUST OR REPLACE EXISTING DRAINAGE INLETS AND MANHOLES AS DIRECTED BY THE CONTRACT ADMINISTRATOR.
 4. RAISE EXISTING MANHOLES IN TRAFFIC CIRCLES AND RAISED INTERSECTIONS TO MATCH GRADE.
 5. ISOLATE MISCELLANEOUS ITEMS IN NEW CONCRETE WORKS AS PER SD-228C.
 6. LEGAL PLAN AND UNDERGROUND INFORMATION FROM CITY OF WINNIPEG LBIS.
 7. TRAFFIC SIGNAL POLES, CONTROLLERS AND UNDERGROUND APPURTENANCES IN PROJECT AREA TO BE UPGRADED BY OTHERS.
 8. CONTRACTOR TO TAKE PRECAUTIONARY STEPS TO AVOID DAMAGE FROM CONSTRUCTION ACTIVITIES TO TREES WITHIN THE LIMITS OF CONSTRUCTION.
 9. LOCATION OF EXISTING SERVICES TO BE CONFIRMED IN THE FIELD BY THE CONTRACTOR.
 10. PLANE OR REMOVE EXISTING ASPHALT OVERLAY WHEN PINNING NEW CURB ON UNDERLYING CONCRETE PAVEMENT.
 11. LIMITS OF CURB AND SIDEWALK REPLACEMENT, JOINT AND SLAB REPAIRS, AND TIE INS TO BE FINALIZED IN THE FIELD BY THE CONTRACT ADMINISTRATOR.
 12. DETECTABLE WARNING TILES TO BE PLACED AT ALL CROSSINGS OF RAISED INTERSECTIONS, ANY WORK AT P1 (REGIONAL) STREETS, AND OTHER LOCATIONS AS DIRECTED BY THE CONTRACT ADMINISTRATOR.
 13. SEE SHEET 15 FOR TYPICAL TRAFFIC CALMING CIRCLE DETAILS AND SECTIONS.
 14. SEE SHEET 16 FOR TYPICAL RAISED INTERSECTION DETAILS AND SECTIONS.
 15. SEE SHEET 16 FOR TYPICAL CURB EXTENSION DETAIL.
 16. SEE SHEET 16 FOR TYPICAL RADIUS RECONSTRUCTION DETAIL.

METRIC

WHOLE NUMBERS INDICATE MILLIMETRES
DECIMALIZED NUMBERS INDICATE METRES

WARNING

IF POWER EQUIPMENT OR EXPLOSIVES ARE TO BE USED FOR EXCAVATION ON THIS PROJECT THE CONTRACTOR MUST:

1. NOTIFY THE GAS COMPANY OF THE PROPOSED LOCATION OF EXCAVATION.
2. TAKE PRECAUTION TO AVOID DAMAGE TO GAS COMPANY INSTALLATIONS SEE PROVINCIAL REGULATION 210/72 FOR DETAILS.

APEGM
Certificate of Authorization
Dillon Consulting Limited (MB)
No. 1789 Date: JUNE 23, 2010

EXISTING	LEGEND-PLAN	PROPOSED	EXISTING	LEGEND-PLAN	PROPOSED	EXISTING	LEGEND-PROFILE	PROPOSED
150 WM	WATERMAIN	150 WM	HYDRO	HYDRO	HYDRO	150 mm W.M.	WATERMAIN	150 mm W.M.
+	HYDRANT	+	MTS	M.T.S.	MTS	+	HYDRANT	+
+	VALVE	+	MTS	CONCRETE	MTS	+	VALVE	+
300 LDS	LAND DRAINAGE SEWER	300 LDS	MTS	ASPHALT	MTS	300 mm L.D.S.	LAND DRAINAGE SEWER	300 mm L.D.S.
250 WWS	WASTE WATER SEWER	250 WWS	MTS	PLANING	MTS	250 mm W.W.S.	WASTE WATER SEWER	250 mm W.W.S.
○	MANHOLE	○	MTS	SIDEWALK	MTS	---	PROFILE	---
□	CATCH BASIN	□	MTS	PAVING STONES	MTS	---	NORTH/WEST GUTTER	---
▽	CURB INLET	▽	MTS	PARTIAL DEPTH REPAIR	MTS	---	SOUTH/EAST GUTTER	---
---	JUNCTIONS	---	MTS	PROPERTY LINE	MTS	---	NORTH/WEST T/LANE	---
---	CULVERT	---	MTS	SURVEY BAR	MTS	---	SOUTH/EAST T/LANE	---
100 GAS	GAS	100 GAS	MTS	CURB RAMP	MTS	---		---

UNDERGROUND STRUCTURES

SUPPLY U/G STRUCTURES COMMITTEE DATE

NOTE:
LOCATION OF UNDERGROUND STRUCTURES AS SHOWN ARE BASED ON THE BEST INFORMATION AVAILABLE, BUT NO GUARANTEE IS GIVEN THAT ALL EXISTING UTILITIES ARE SHOWN OR THAT THE GIVEN LOCATIONS ARE EXACT. CONFIRMATION OF EXISTENCE AND EXACT LOCATION OF ALL SERVICES MUST BE OBTAINED FROM THE INDIVIDUAL UTILITIES BEFORE PROCEEDING WITH CONSTRUCTION.

NO.	REVISIONS	DATE	BY
2	ISSUED FOR TENDER	06/23/10	DBW
1	ISSUED FOR 75% REVIEW	06/11/10	DBW

DESIGNED BY	DRAWN BY	CHECKED BY	APPROVED BY	HOR. SCALE	VERTICAL
SPC	TJH	DBW	-	1 : 200	

DILLON CONSULTING

ENGINEER'S SEAL
PROVINCE OF MANITOBA
REGISTERED PROFESSIONAL ENGINEER
D.B. WIEBE
06/23/10
Member 22480
CONSULTANT PROJECT NUMBER
09-2692

THE CITY OF WINNIPEG
PUBLIC WORKS DEPARTMENT

2010 ACTIVE TRANSPORTATION INFRASTRUCTURE STIMULUS PROGRAM
NORTH WINNIPEG

MANITOBA-PRITCHARD-FLORA (1 OF 2)

CITY DRAWING NUMBER
W-378-07
SHEET 07 OF 16
CONSULTANT DRAWING NUMBER

G:\CAD\092692\Contract\Current\AIP-INTERSECTIONS.dwg