


B SIZE 11" x 17" (279.4mm x 431.8mm)

BID OPPORTUNITY No.: 474-2010

Type of Work: Diamond Grinding

PLOT: 10/06/17 9:40:14 AM

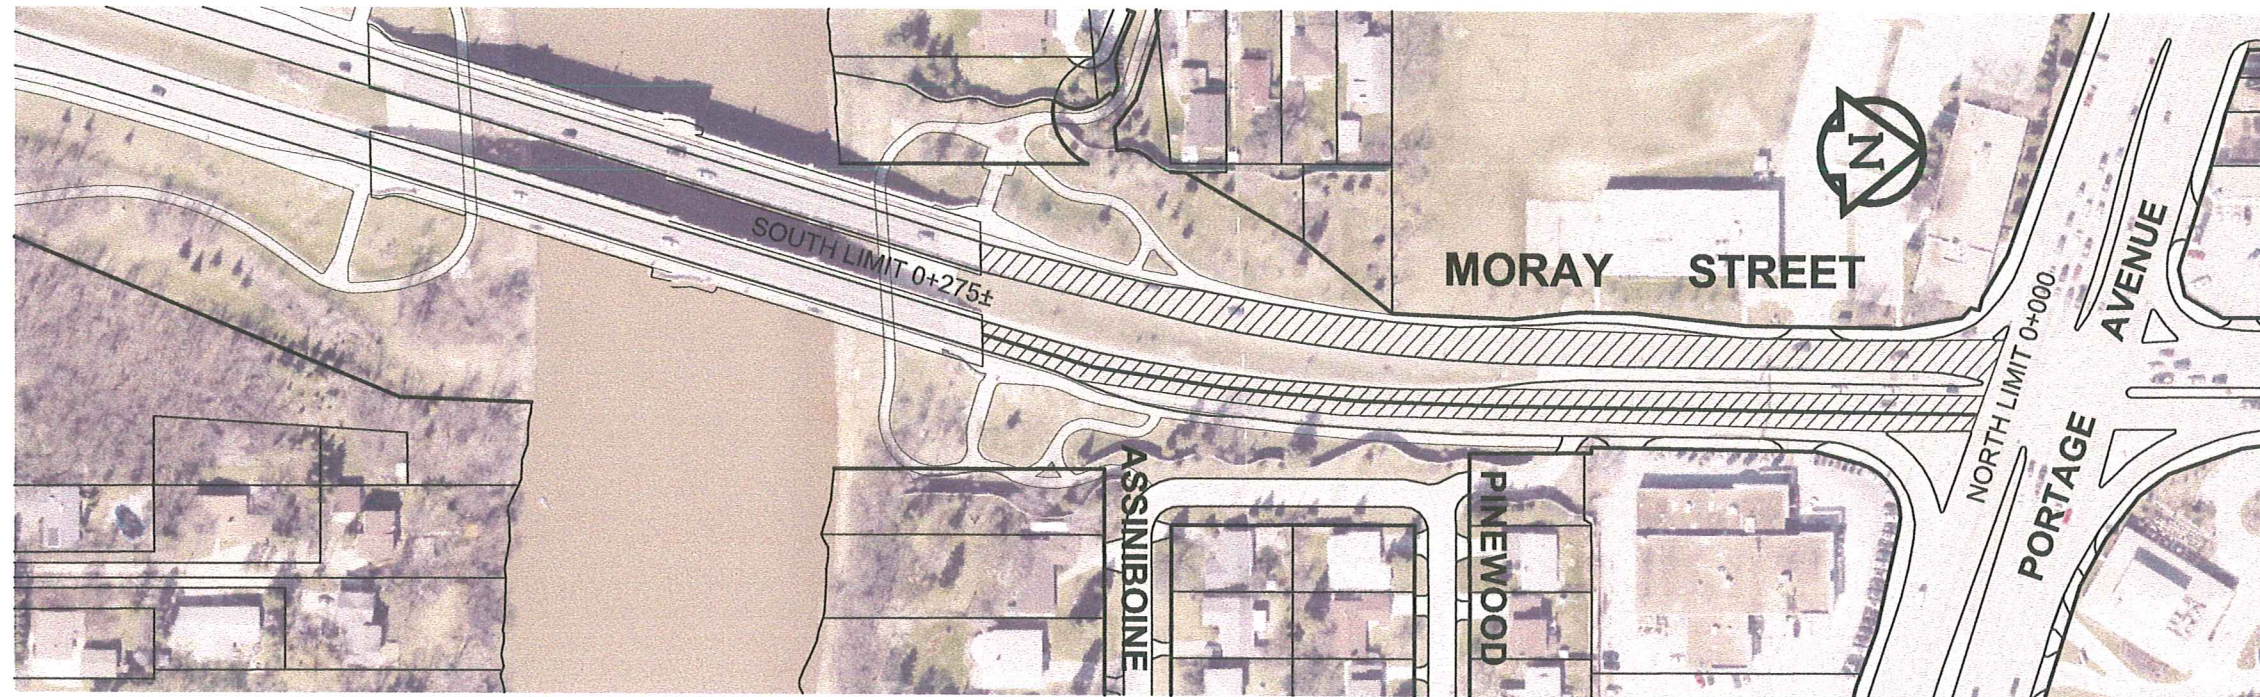

UJMA FILE NAME: 60155585-01-CTF04-R0X.dwg Saved By: cockrellb

AECOM
 Certificate of Authorization
 AECOM Canada Ltd.
 No. 4671 Date: 18/06/2010

METRIC
 WHOLE NUMBERS INDICATE MILLIMETRES
 DECIMALIZED NUMBERS INDICATE METRES

 - DIAMOND GRINDING

AECOM

This drawing has been prepared for the use of AECOM's client and may not be used, reproduced or relied upon by third parties, except as agreed by AECOM and its client, as required by law or for use by governmental reviewing agencies. AECOM accepts no responsibility, and denies any liability whatsoever, to any party that modifies this drawing without AECOM's express written consent. Do not scale this document. All measurements must be obtained from stated dimensions.



THE CITY OF WINNIPEG
PUBLIC WORKS DEPARTMENT
 STREETS MAINTENANCE DIVISION
 104 - 1155 PACIFIC AVE

DATE:
15/06/2010

DRAWN BY:
BC

DRAWING NO.:
01-CTF04

SCALE:
1:2000

2010 DIAMOND GRINDING PROGRAM
 MORAY STREET
 NORTHBOUND & SOUTHBOUND LANES
 PORTAGE AVENUE TO
 CHARLESWOOD BRIDGE