




# THE CITY OF WINNIPEG

WATER AND WASTE DEPARTMENT

## MAGER COMBINED SEWER DISTRICT SEWER SEPARATION - CONTRACT NO. 2


### BID OPPORTUNITY NO. 484 - 2010

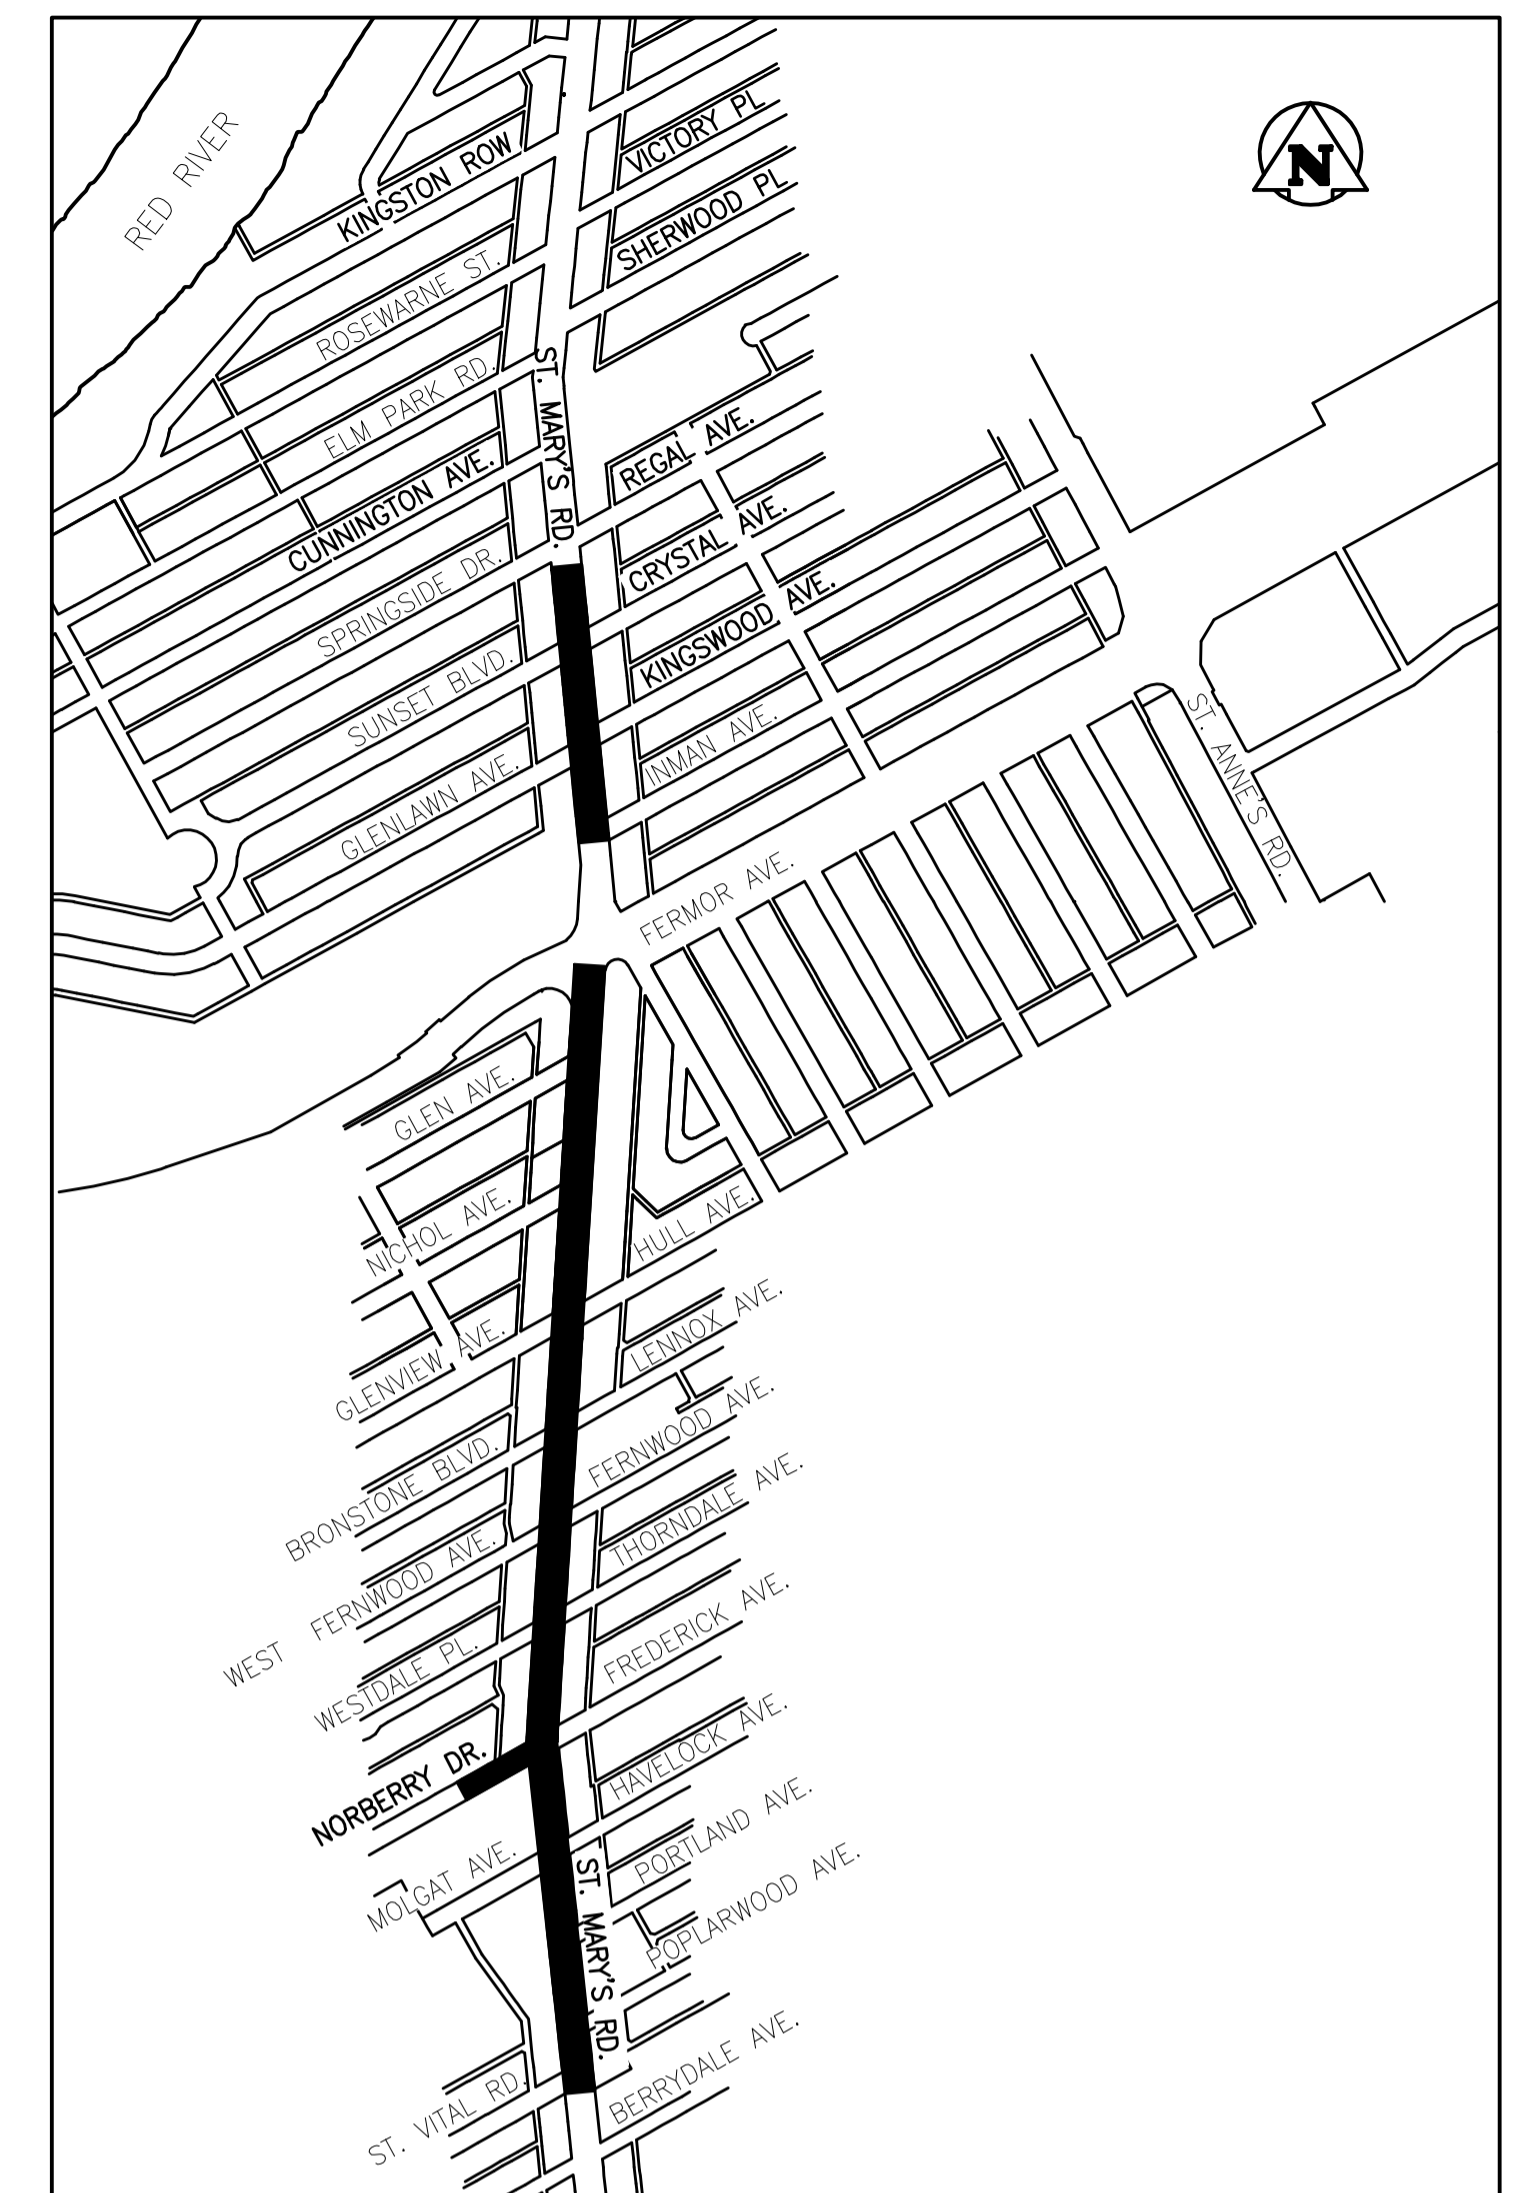

KEY PLAN

### DRAWING INDEX

CITY DWG. NO.	CONSULTANT DWG. NO.	DRAWING TITLE	CITY DWG. NO.	CONSULTANT DWG. NO.	DRAWING TITLE	
-	G-001	COVER SHEET, DRAWING INDEX AND KEY PLAN	-	-	-	-
LD-3419	C-219	ST. MARY'S ROAD MH AT ST. VITAL RD. TO 30.0m N OF MH AT POPLARWOOD AVE.	LD-3426	C-226	ST. MARY'S ROAD 29.0m S OF MH AT GLENVIEW AVE. TO 91.0m N OF MH AT GLENVIEW AVE.	SHEET 1 OF 14
LD-3420	C-220	ST. MARY'S ROAD 48.0m S OF 1ST MH S OF PORTLAND AVE. TO 51.0m N OF MH AT PORTLAND AVE.	LD-3427	C-227	ST. MARY'S ROAD 16.0m S OF MH AT NICHOL AVE. TO 27.0m N OF 1ST MH N OF NICHOL AVE.	SHEET 2 OF 14
LD-3421	C-221	ST. MARY'S ROAD 30.0m S OF MH AT MOLGAT AVE. TO 85.0m N OF MH AT MOLGAT AVE.	LD-3428	C-228	ST. MARY'S ROAD 18.0m S OF MH AT GLEN AVE. TO MH AT FERMOR AVE.	SHEET 3 OF 14
LD-3422	C-222	ST. MARY'S ROAD 21.0m S OF MH AT NORBERRY DR. TO 27.0m N OF 3RD MH N OF NORBERRY DR.	LD-3429	C-229	ST. MARY'S ROAD MH AT INMAN AVE. TO 62.0m N OF 2ND MH N OF INMAN AVE.	SHEET 4 OF 14
LD-3423	C-223	ST. MARY'S ROAD 45.0m S OF MH AT WESTDALE PL. TO 55.0m N OF MH AT WESTDALE PL.	LD-3430	C-230	ST. MARY'S ROAD 58.0m S OF 1ST MH N OF GLENLAWN AVE. TO 72.0m N OF 1ST MH S OF SUNSET BLVD.	SHEET 5 OF 14
LD-3424	C-224	ST. MARY'S ROAD 45.0m S OF MH AT WEST FERNWOOD AVE. TO 70.0m N OF MH AT WEST FERNWOOD AVE.	LD-3431	C-231	ST. MARY'S ROAD 47.0m S OF 1ST MH S OF SPRINGSIDE DR. TO 1ST MH S OF SPRINGSIDE DR.	SHEET 6 OF 14
LD-3425	C-225	ST. MARY'S ROAD 27.0m S OF MH AT BRONSTONE BLVD. TO 23.0m N OF 1ST MH N OF BRONSTONE BLVD.	9226	C-232	NORBERRY DRIVE 1ST MH W. OF ST. MARY'S RD. TO MH AT ST. MARY'S RD.	SHEET 7 OF 14
						SHEET 8 OF 14
						SHEET 9 OF 14
						SHEET 10 OF 14
						SHEET 11 OF 14
						SHEET 12 OF 14
						SHEET 13 OF 14
						SHEET 14 OF 14

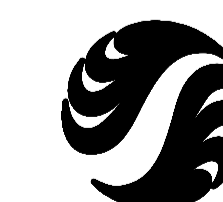

Stantec Consulting Ltd.

Stantec

WINNIPEG

MANITOBA