




CITY OF WINNIPEG PUBLIC WORKS DEPARTMENT ENGINEERING DIVISION

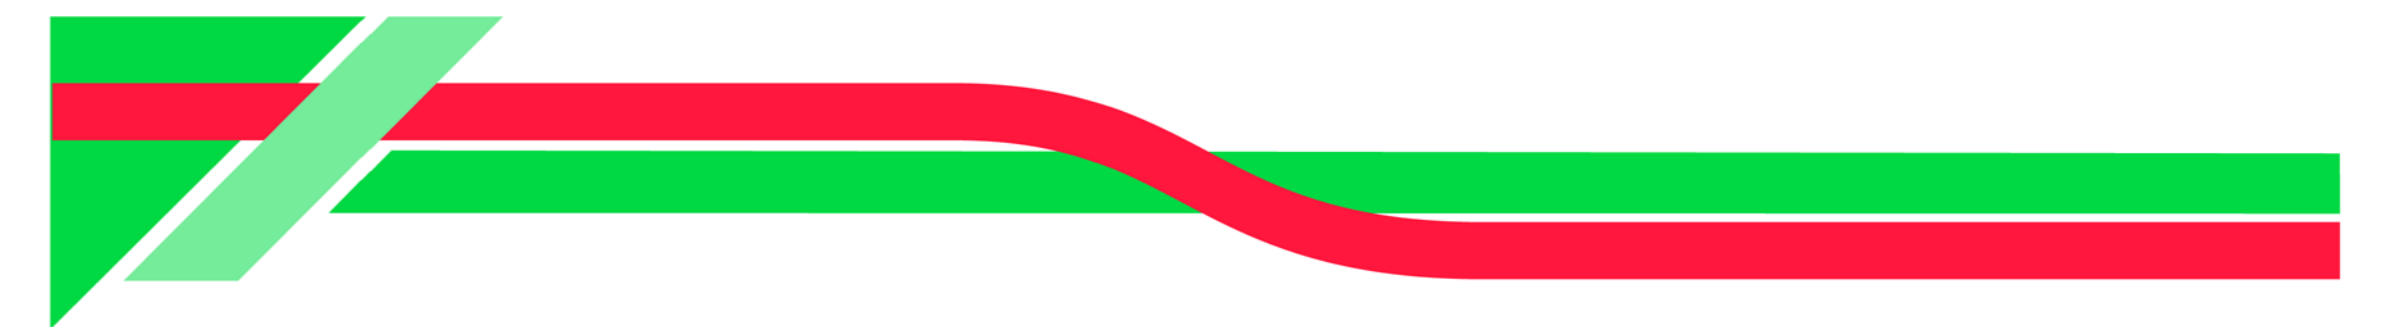


Canada-Manitoba
Infrastructure Program

Programme Infrastructures
Canada-Manitoba



2010 ACTIVE TRANSPORT PROGRAM BERRY AVENUE PORTAGE AVENUE TO ST. MATTHEWS AVENUE BIKE PATH

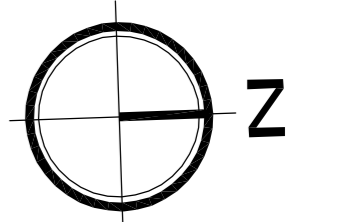

DRAWING LIST

- 5509114-C-06 STA. 1+00.00 TO 3+95.00
- 5509114-C-07 STA. 3+95.00 TO 7+55.00
- 5509114-C-08 STA. 7+55.00 TO 11+15.00
- 5509114-C-09 STA. 11+15.00 TO 13+62.49



Jul 12, 2010 - 9:56am
P:\5509100-5509199\5509114-000_2010 Active Transportation Infrastructure Stimulus Program\MMM Drawings\Berry\5509114_berry COVER 030610.dwg -Iss_COVER



MMM Group Limited
Suite 111 - 93 Lombard Ave.
Winnipeg, MB R3B 3B1
t.204.943.3178
f.204.943.4948
www.mmm.ca

RELEASE FOR CONSTRUCTION BY:

STREET PROJECT ENGINEER

DATE