


1
TYPICAL PATH SECTION
HOR 1:50, VER 1:20

75 TYPE 1A OR RAS MODIFIED ASPHALT PAVEMENT
50 OF 20 CRUSHED LIMESTONE BASE COURSE
150 OF 50 LIMESTONE SUBBASE
SEPARATION/REINFORCEMENT GEOTEXTILE FABRIC
COMPACTED SUBGRADE

No.	NAD 83 Grid Coordinate		Description
	Northing	Easting	
CP1	5528842.152	639868.658	IRON BAR
CP2	5529368.017	641068.147	IRON BAR
CP3	5530344.824	643436.566	IRON BAR
CP4	5530372.228	643436.161	IRON BAR
CP5	5530394.867	646173.994	IRON BAR

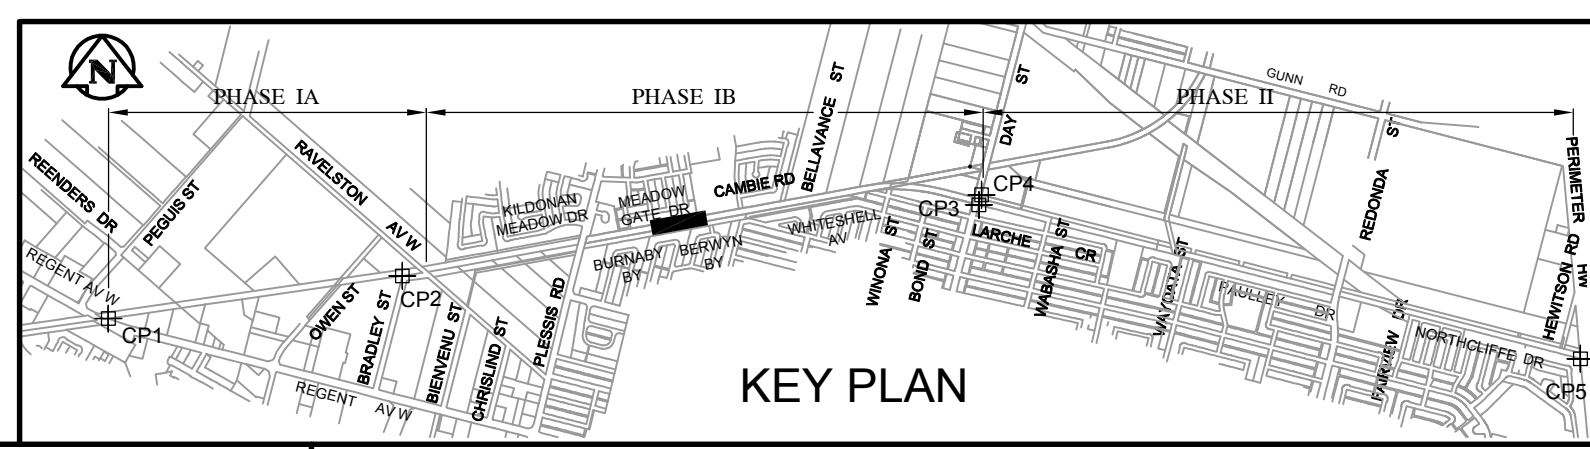

EXISTING	LEGEND-PLAN	PROPOSED	EXISTING	LEGEND-PLAN	PROPOSED	EXISTING	LEGEND-PLAN	PROPOSED
150 WM	WATERMAIN	150 WM	SWALE	TRAFFIC SIGNAL				
400 FM	FEEDERMAIN	400 FM	MANHOLE	GAS				
300 LDS	LAND DRAINAGE SEWER	300 LDS	CATCHBASIN	HYDRO				
250 WWS	WASTEWATER SEWER	250 WWS	HYDRO BOX	MTS				
300 CS	COMBINED SEWER	300 CS	HYDRO POLE	SPRINKLER				
200 FCM	FORCEMAIN	200 FCM	LIGHT STANDARD	ELEVATION	(32,000)			
	JUNCTIONS		ANCHOR	SIDEWALK				
	HYDRANT		TREE	CURB				
	VALVE		SURVEY BAR	ASPHALT				
	CURB STOP		SIGNAL CONTROLLER	CONCRETE				
	LEGEND-PLAN		LEGEND-PLAN	LEGEND-PLAN				

SUPV. U/G STRUCTURES COMMITTEE	DATE

B.M. ELEV.	NO.	ISSUED FOR TENDER	DATE	BY
	00	ISSUED FOR TENDER	10.07.13	DAL
		REVISIONS		

DESIGNED BY	TF	CHECKED BY	
DRAWN BY	NL	APPROVED BY	
HOR. SCALE:	1 : 500	RELEASED FOR CONSTRUCTION	
VERTICAL:	1 : 20		

PRELIMINARY DRAWING
NOT TO BE USED FOR CONSTRUCTION
CONSULTANT DRAWING NO. 1000070100-DWG-C1011-00

THE CITY OF WINNIPEG
PUBLIC WORKS DEPARTMENT
ENGINEERING DIVISION

2010 ACTIVE TRANSPORTATION / INFRASTRUCTURE STIMULUS PROGRAM

TRANSCONA TRAIL MULTI USE PATHWAY
250m EAST OF PLESSIS ROAD
TO 200m WEST OF HOKA STREET

CITY DRAWING NUMBER
SHEET 11 OF 31
C1011