



1
PATH SECTION STA 5+480 TO STA 5+714
HOR 1:50, VER 1:20

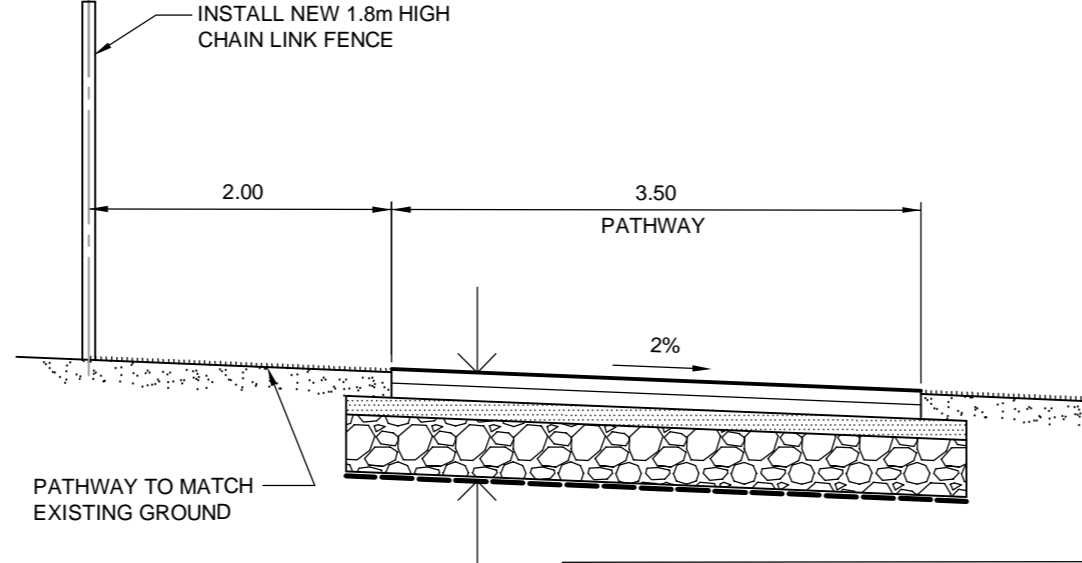

1
PATH SECTION STA 5+714 TO STA 6+039.41
HOR 1:50, VER 1:20

Coordinate Control Survey Monuments			
No.	NAD 83 Grid Coordinate	Description	
	Northing	Easting	
CP1	5528842.152	639868.658	IRON BAR
CP2	5529368.017	641068.147	IRON BAR
CP3	5530344.824	643436.566	IRON BAR
CP4	5530372.228	643436.161	IRON BAR
CP5	5530394.867	646173.994	IRON BAR

APEGM
Certificate of Authorization
Wardrop Engineering Inc.
No. 195 Expiry: April 30, 2011

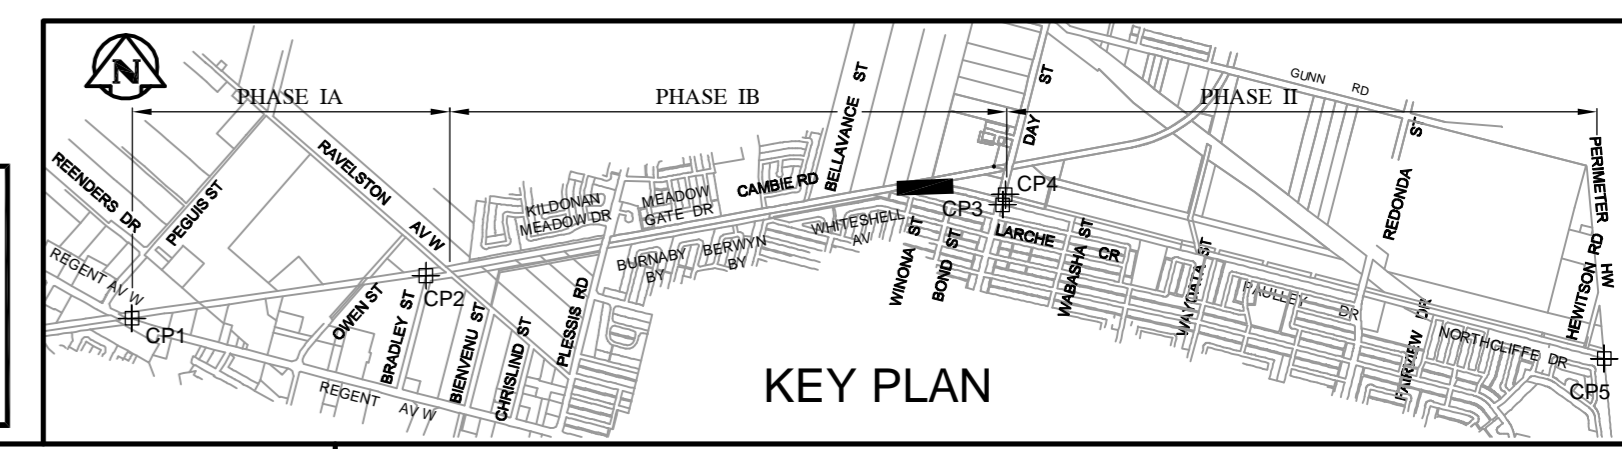

EXISTING	LEGEND-PLAN	PROPOSED	EXISTING	LEGEND-PLAN	PROPOSED	EXISTING	LEGEND-PLAN	PROPOSED
150 WM	WATERMAIN	150 WM	SWALE	MANHOLE	TRAFFIC SIGNAL	BAW ELEV.	LOCATION APPROVED UNDERGROUND STRUCTURES	DATE
400 FM	FEEDERMAIN	400 FM	MANHOLE	CATCHBASIN	GAS			
300 LDS	LAND DRAINAGE SEWER	300 LDS	CATCHBASIN	HYDRO	HYDRO			
250 WWS	WASTEWATER SEWER	250 WWS	HYDRO BOX	MTS	MTS			
300 CS	COMBINED SEWER	300 CS	HYDRO POLE	SPRINKLER	SPRINKLER			
200 FCM	FORCEMAIN	200 FCM	LIGHT STANDARD	ELEVATION	ELEVATION			
	JUNCTIONS		ANCHOR	SIDEWALK	SIDEWALK			
	HYDRANT		TREE	CURB	CURB			
	VALVE		SURVEY BAR	ASPHALT	ASPHALT			
	CURB STOP		SIGNAL CONTROLLER	CONCRETE	CONCRETE			
	LEGEND-PLAN	PROPOSED	LEGEND-PLAN	PROPOSED	LEGEND-PLAN			

NO.	REVISIONS	DATE	BY	DATE	BY
00	ISSUED FOR TENDER	10.07.13	DAL		

DESIGNED BY	TF	CHECKED BY
DRAWN BY	NL	APPROVED BY

HOR. SCALE:	1 : 500	RELEASED FOR CONSTRUCTION	
VERTICAL:	1 : 20	DATE	

PRELIMINARY DRAWING
NOT TO BE USED FOR CONSTRUCTION

THE CITY OF WINNEPEG
PUBLIC WORKS DEPARTMENT
ENGINEERING DIVISION

2010 ACTIVE TRANSPORTATION / INFRASTRUCTURE STIMULUS PROGRAM

TRANSCONA TRAIL MULTI USE PATHWAY
148m WEST OF WINONA STREET
TO 130m EAST OF WINONA STREET

CITY DRAWING NUMBER
SHEET 15 OF 31
C1015