


AGATE BY
(W LEG)


71.90 PARTIALLY DETERIORATED
OVALITY = 3.0%

68.20 PARTIALLY DETERIORATED
OVALITY = 3.0%

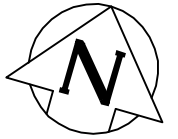

AGATE BAY (S LEG)

APPLEWOOD
BY

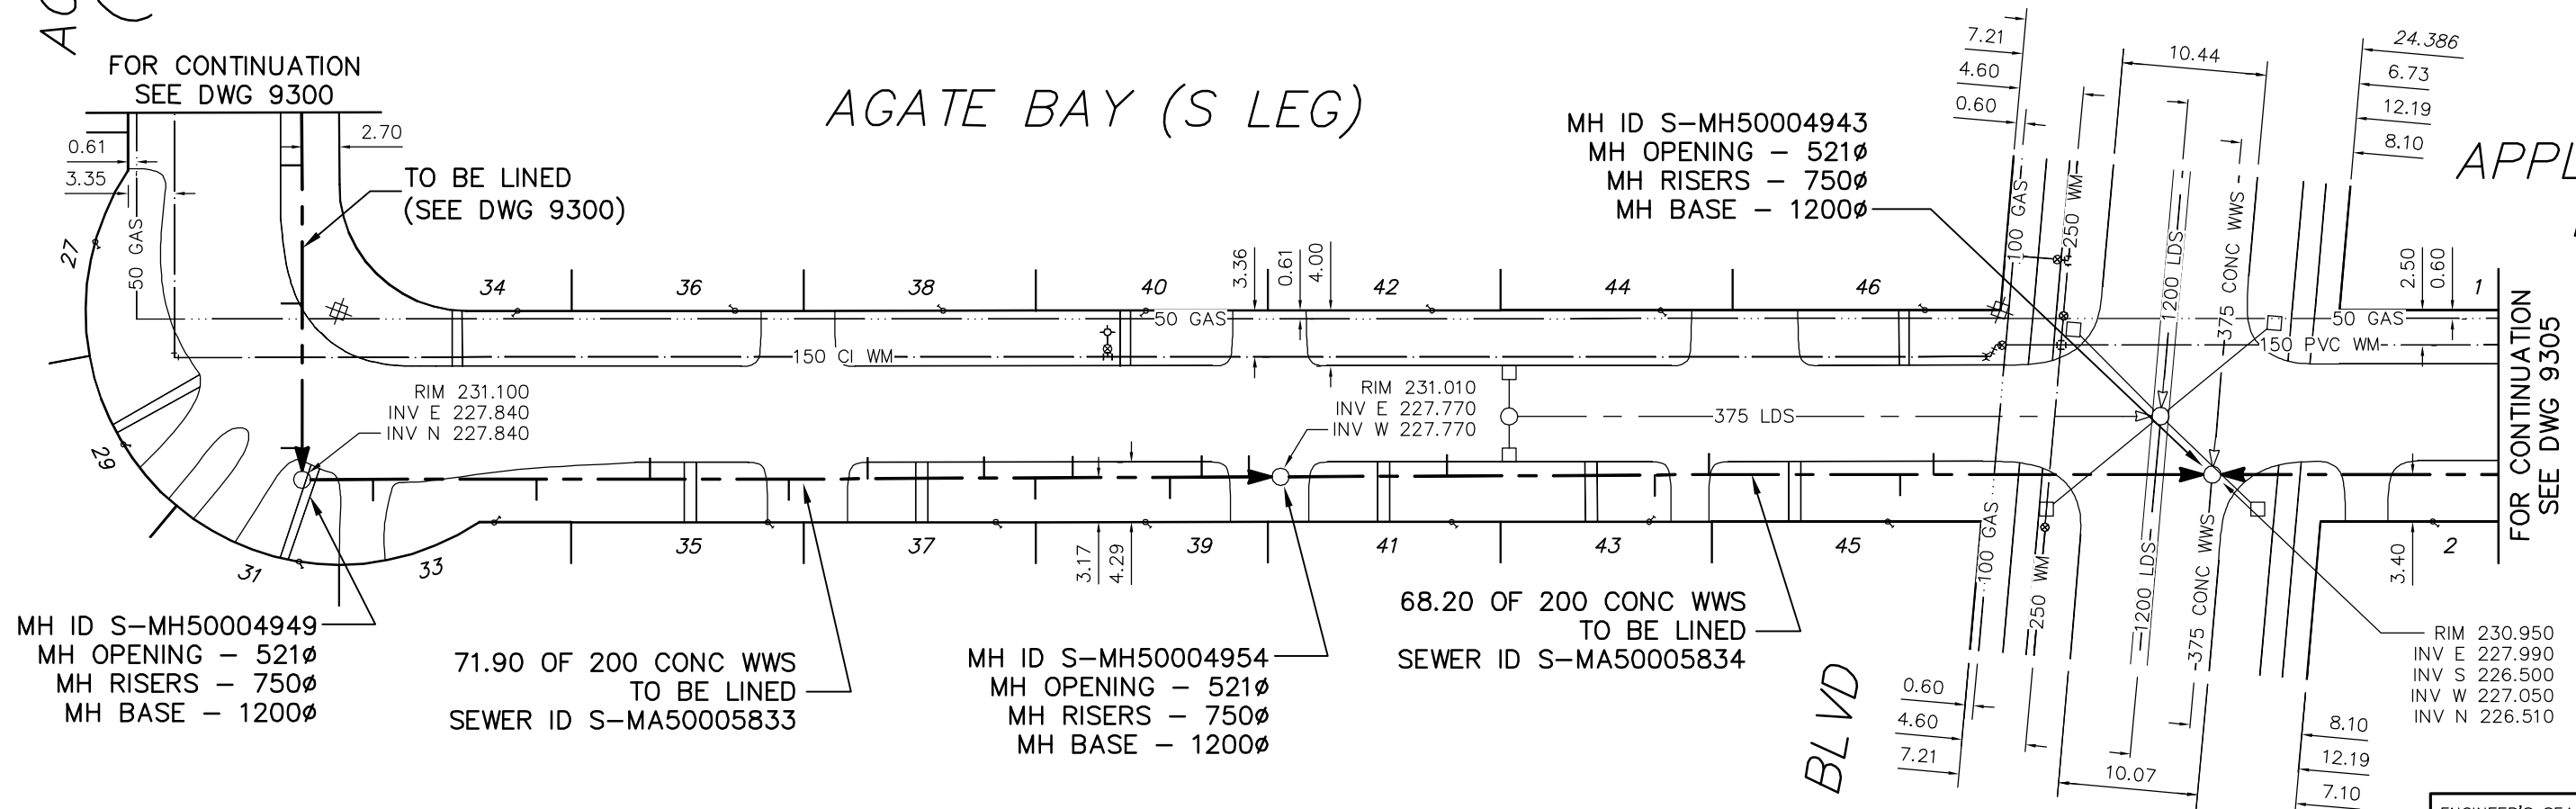

SEWER JUNCTION INFORMATION
FROM SEWER VIDEO INSPECTION
SEWER ID S-MA50005833

DISTANCE FROM MH ID S-MH50004949				
5.1	E	150Ø	SOUTH	CXI
16.9	E	150Ø	SOUTH	CNI
25.1	E	150Ø	NORTH	CN
35.1	E	150Ø	SOUTH	CX
40.8	E	150Ø	NORTH	CXI
49.2	E	150Ø	NORTH	CNI
52.9	E	150Ø	SOUTH	CNI
55.6	E	150Ø	NORTH	CNI
62.6	E	150Ø	SOUTH	CNI
64.9	E	150Ø	NORTH	CNI
68.3	E	150Ø	NORTH	CXI

SEWER JUNCTION INFORMATION
FROM SEWER VIDEO INSPECTION
SEWER ID S-MA50005834

DISTANCE FROM MH ID S-MH50004943				
20.1	W	150Ø	NORTH	CN
22.5	W	150Ø	SOUTH	CNI
36.3	W	150Ø	NORTH	JN
40.2	W	150Ø	SOUTH	CX
55.2	W	150Ø	NORTH	JN

LEGEND:

52.0 | MEASUREMENT TO REPAIR FROM REFERENCE MH SHOWN THUS...

0.0 |

METRIC

WHOLE NUMBERS INDICATE MILLIMETRES
DECIMALIZED NUMBERS INDICATE METRES

DRAKE BLVD

ENGINEER'S SEAL

ORIGINAL SIGNED
BY
S.R.J.
COURNOYER
10/07/06

BID OPPORTUNITY: 525-2010
FILENAME : 9301.dwg
PLOT DATE : 2010 07 07

B.M. ELEV.	FIELD BOOK #:	CITY OF WINNIPEG WATER AND WASTE ENGINEERING DIVISION		THE CITY OF WINNIPEG WATER AND WASTE DEPARTMENT	
POSTED TO LIS		DESIGNED BY: SC	CHECKED BY: SC	2010 SEWER RENEWALS BY CIPP LININGS, CONTRACT 12 AGATE BAY (S LEG) MH AT AGATE BAY (W LEG) TO MH AT DRAKE BOULEVARD	
		DRAWN BY: CJH	APPROVED BY: KZ	SHEET 2 OF 53 CITY DRAWING NUMBER 9301	
		HOR. SCALE 1:500	RELEASED FOR CONSTRUCTION KAS ZUREK		
		VERTICAL	DATE 2010 07 06		
NO.	REVISIONS	DATE	BY		