


VINCENT MASSEY  
(E LEG)

LAGIMODIERE BLVD

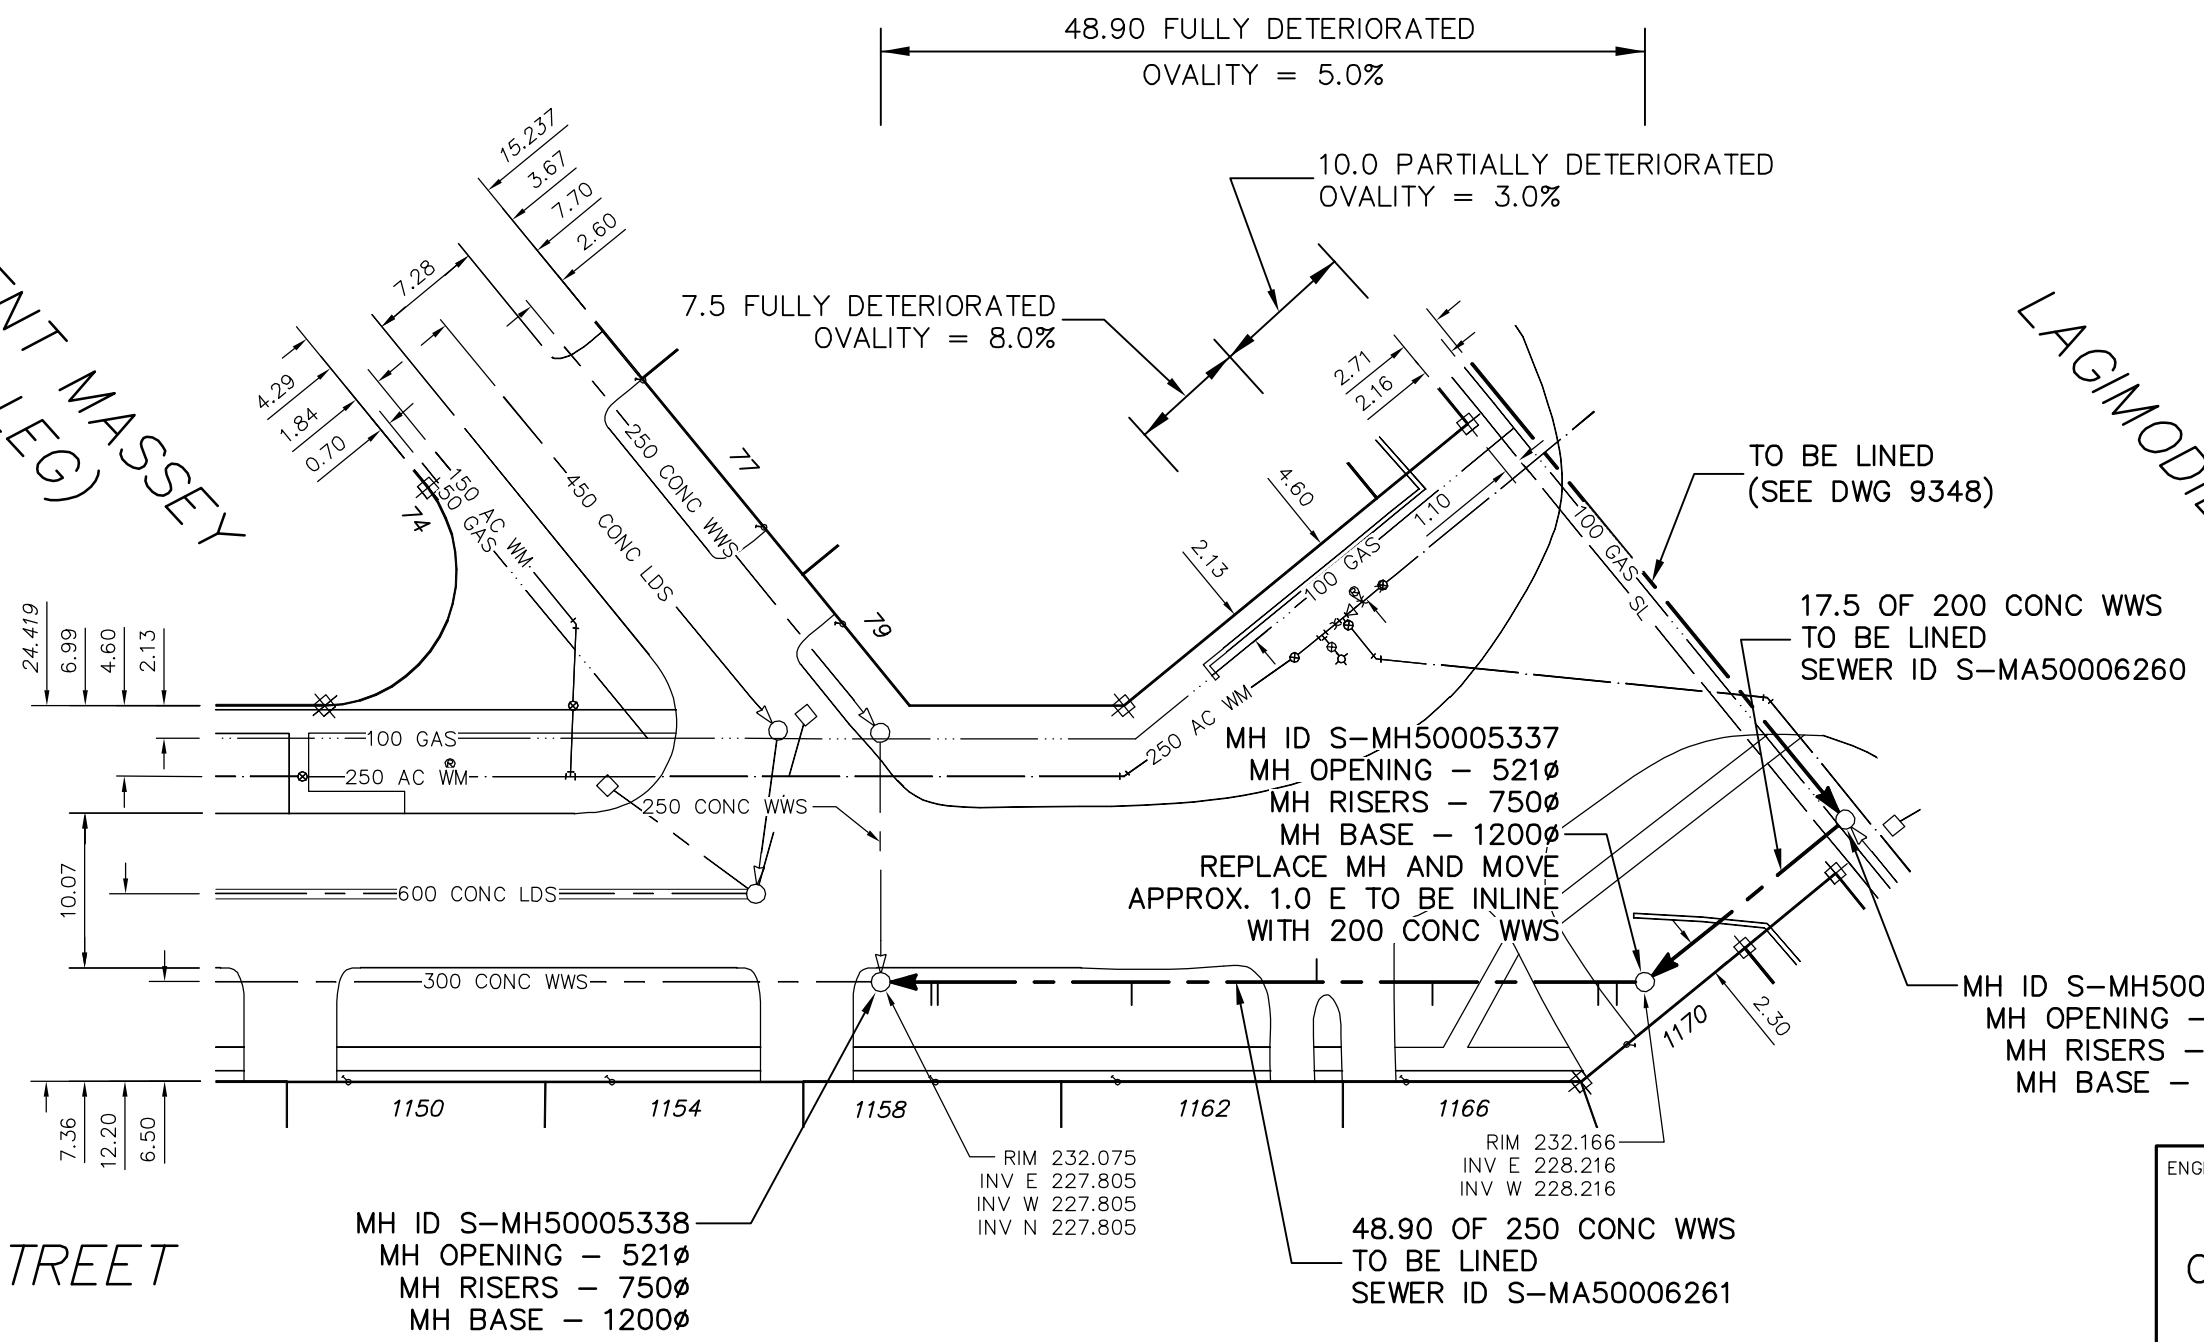

BETOURNAY STREET

ENGINEER'S SEAL

ORIGINAL SIGNED  
BY  
S.R.J.  
COURNOYER  
10/07/06

BID OPPORTUNITY: 525-2010  
FILENAME : 9316.dwg  
PLOT DATE : 2010 07 07

SEWER JUNCTION INFORMATION FROM SEWER VIDEO INSPECTION SEWER ID S-MA50006261

DISTANCE FROM MH ID S-MH50005338				
3.3	E	150Ø	SOUTH	CN
3.7	E	150Ø	SOUTH	JN
16.3	E	150Ø	SOUTH	CN

SEWER JUNCTION INFORMATION FROM SEWER VIDEO INSPECTION SEWER ID S-MA50006261

DISTANCE FROM MH ID S-MH50005337				
1.8	W	150Ø	TOP	CN
3.0	W	150Ø	SOUTH	CN
13.8	W	150Ø	SOUTH	CN
21.3	W	150Ø	NORTH	CN

SEWER JUNCTION INFORMATION FROM SEWER VIDEO INSPECTION SEWER ID S-MA50006260

DISTANCE FROM MH ID S-MH50005336	
NO JUNCTIONS	

LEGEND:

52.0 | MEASUREMENT TO REPAIR FROM REFERENCE MH SHOWN THUS...

**METRIC**

WHOLE NUMBERS INDICATE MILLIMETRES  
DECIMALIZED NUMBERS INDICATE METRES

B.M. ELEV.	FIELD BOOK #:	<b>CITY OF WINNIPEG WATER AND WASTE ENGINEERING DIVISION</b>	
POSTED TO LIS		DESIGNED BY: RC	CHECKED BY: SC
		DRAWN BY: CJH	APPROVED BY: KZ
		HOR. SCALE: 1:500	RELEASED FOR CONSTRUCTION: KAS ZUREK
		VERTICAL	DATE: 2010 07 06
NO. REVISIONS	DATE BY	DATE: 2010 07 06	DATE: 2010 07 06

**THE CITY OF WINNIPEG**  
WATER AND WASTE DEPARTMENT

2010 SEWER RENEWALS  
BY CIPP LININGS, CONTRACT 12  
**BETOURNAY STREET**  
2ND MH E OF VINCENT MASSEY BOULEVARD  
TO MH AT VINCENT MASSY BOULEVARD

SHEET 17 OF 53  
CITY DRAWING NUMBER  
**9316**