


BITTERSWEET BY
(S LEG)

BITTERSWEET BY
(N LEG)

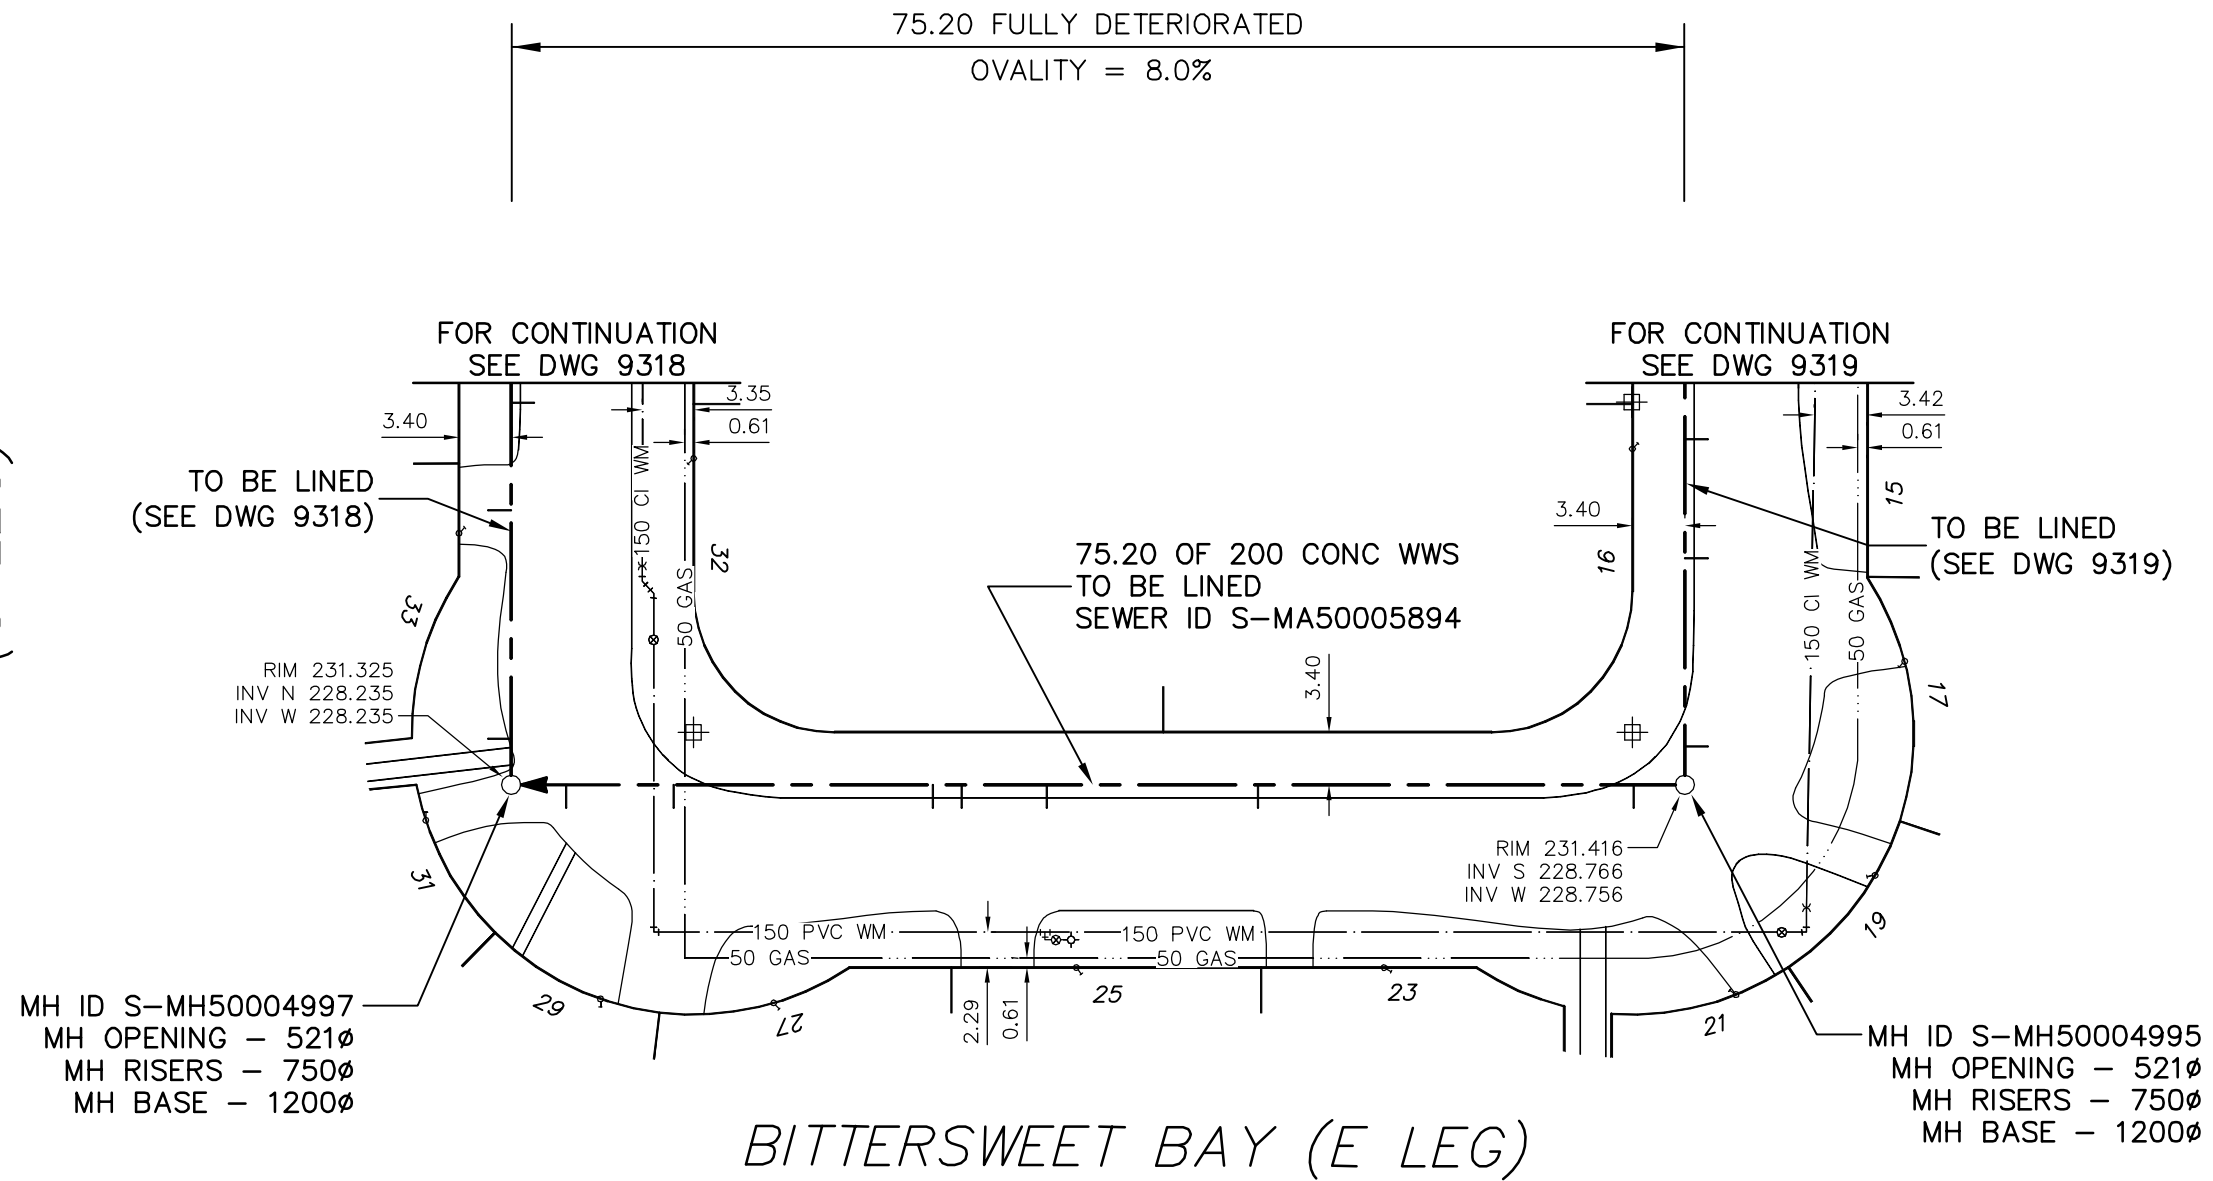

SEWER JUNCTION INFORMATION FROM SEWER VIDEO INSPECTION SEWER ID S-MA50005894				
DISTANCE FROM MH ID S-MH50004995				
3.3	S	150ø	EAST	JN
27.7	S	150ø	EAST	JN
41.4	S	150ø	EAST	JN
46.9	S	150ø	EAST	JN
48.8	S	150ø	EAST	JN
65.6	S	150ø	EAST	JN
72.6	S	150ø	EAST	JN

LEGEND:

52.0 | MEASUREMENT TO REPAIR FROM REFERENCE MH SHOWN THUS...

METRIC
WHOLE NUMBERS INDICATE MILLIMETRES
DECIMALIZED NUMBERS INDICATE METRES

ENGINEER'S SEAL

ORIGINAL SIGNED
BY
S.R.J.
COURNOYER
10/07/06

BID OPPORTUNITY: 525-2010
FILENAME : 9317.dwg
PLOT DATE : 2010 07 07

B.M. ELEV.	FIELD BOOK #:	CITY OF WINNIPEG WATER AND WASTE ENGINEERING DIVISION		THE CITY OF WINNIPEG WATER AND WASTE DEPARTMENT	
POSTED TO LIS		DESIGNED BY: SC	CHECKED BY: SC	2010 SEWER RENEWALS BY CIPP LININGS, CONTRACT 12 BITTERSWEET BAY (E LEG)	
		DRAWN BY: CJH	APPROVED BY: KZ	MH AT BITTERSWEET BAY (N LEG) TO MH AT BITTERSWEET BAY (S LEG)	
		HOR. SCALE: 1:500	RELEASED FOR CONSTRUCTION: KAS ZUREK	SHEET 18 OF 53	
		VERTICAL	DATE: 2010 07 06	CITY DRAWING NUMBER 9317	
NO.	REVISIONS	DATE	BY		