

80.40 FULLY DETERIORATED
OVALITY = 5.0%


79.70 FULLY DETERIORATED
OVALITY = 8.0%

BITTERSWEET BAY (S LEG)

DRAKE
BLVD

FOR CONTINUATION
SEE DWG 9317

BITTERSWEET BY (E LEG)

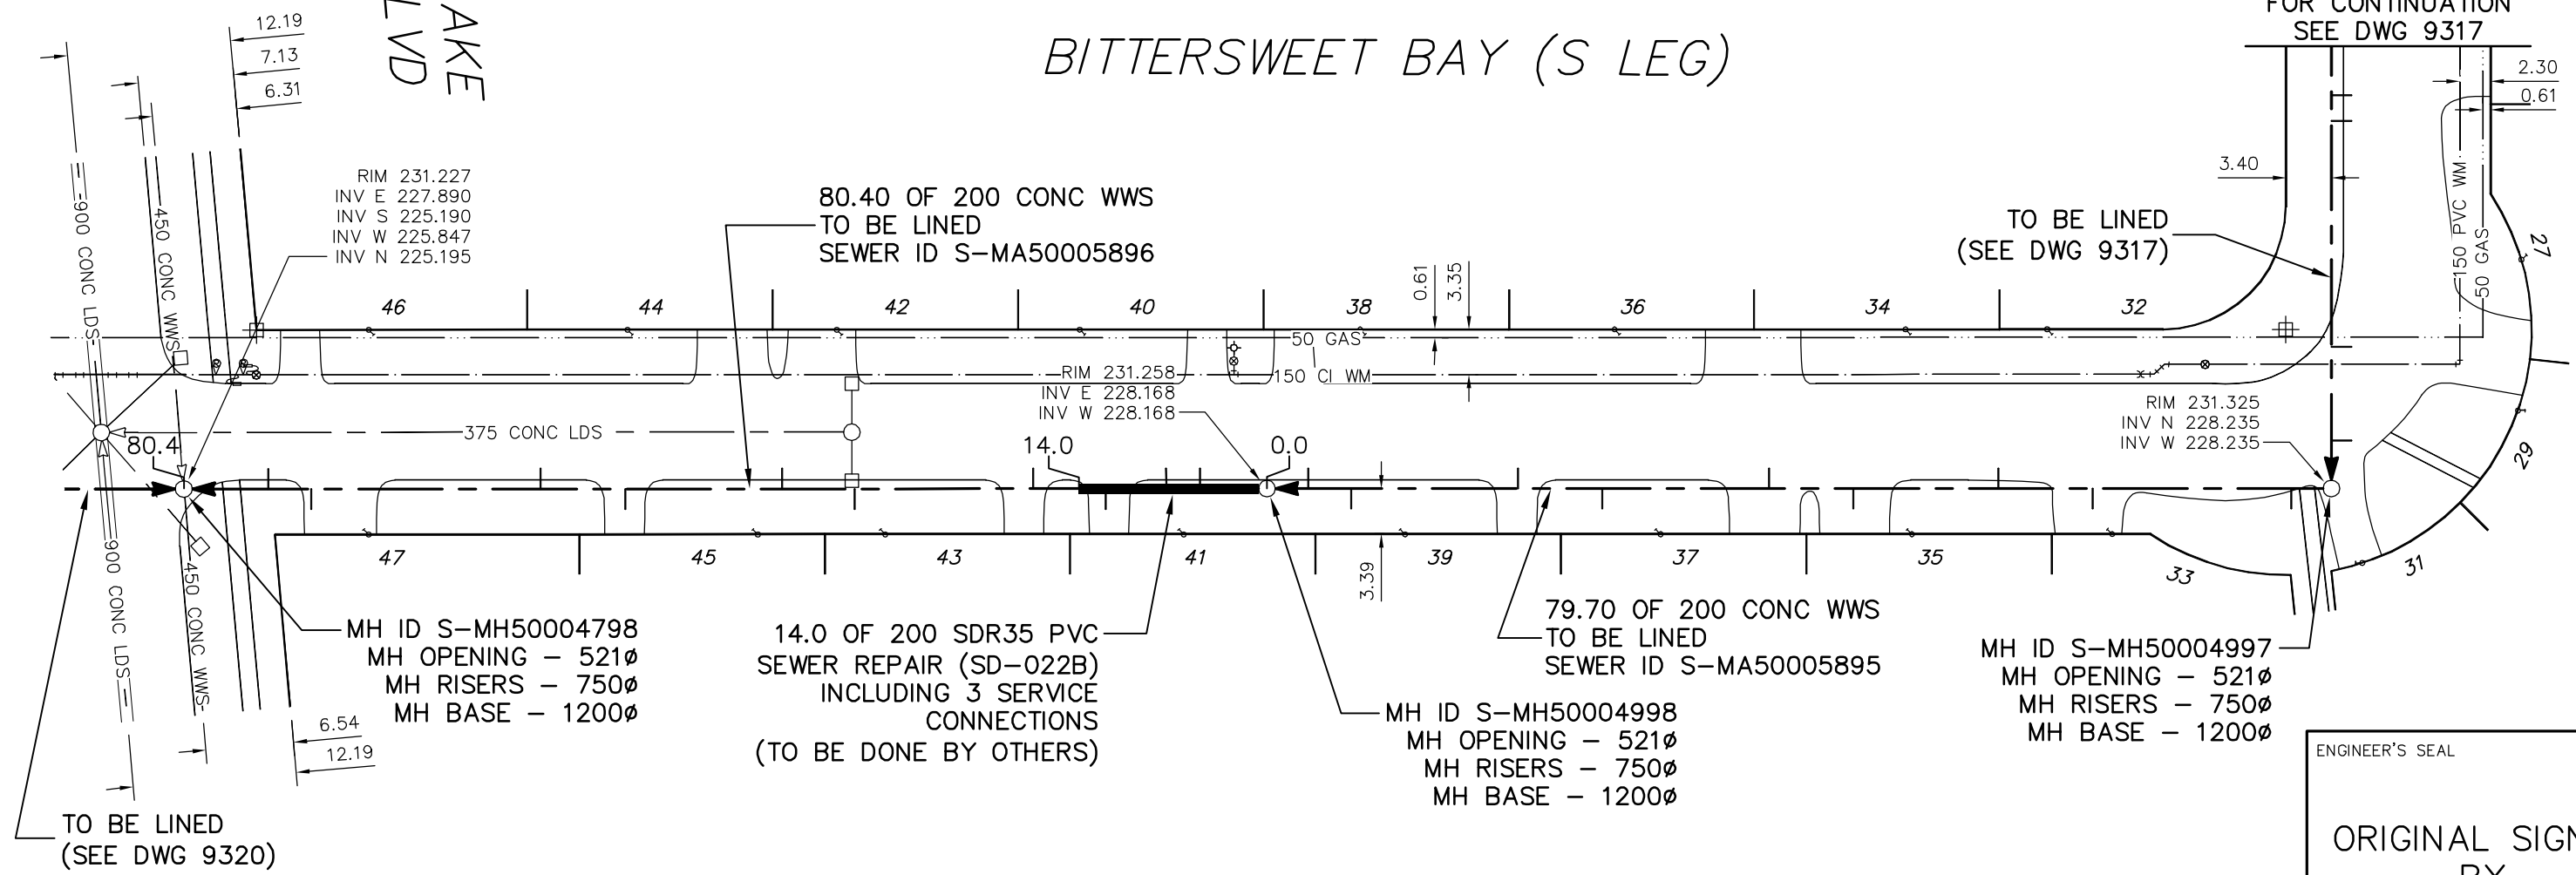

ENGINEER'S SEAL

ORIGINAL SIGNED
BY
S.R.J.
COURNOYER
10/07/06

BID OPPORTUNITY: 525-2010
FILENAME : 9318.dwg
PLOT DATE : 2010 07 07

SEWER JUNCTION INFORMATION FROM SEWER VIDEO INSPECTION
SEWER ID S-MA50005896

DISTANCE FROM MH ID S-MH50004998				
5.0	E	100ø	NORTH	JN
7.5	E	100ø	NORTH	CN
12.0	E	100ø	SOUTH	JN
17.4	E	100ø	NORTH	JN
30.7	E	100ø	SOUTH	JN
36.1	E	100ø	NORTH	JN
47.8	E	100ø	SOUTH	JN
54.1	E	100ø	NORTH	JN
71.2	E	100ø	SOUTH	JN
74.4	E	100ø	NORTH	JN

SEWER JUNCTION INFORMATION FROM SEWER VIDEO INSPECTION
SEWER ID S-MA50005895

DISTANCE FROM MH ID S-MH50004997				
3.0	E	100ø	SOUTH	JN
17.8	E	100ø	SOUTH	JN
24.8	E	100ø	NORTH	JN
35.6	E	100ø	SOUTH	JN
41.9	E	100ø	NORTH	JN
54.3	E	100ø	SOUTH	JN
60.6	E	100ø	NORTH	JN
73.0	E	100ø	SOUTH	CN
76.2	E	100ø	NORTH	JN

LEGEND:
52.0 | MEASUREMENT TO REPAIR FROM REFERENCE MH SHOWN THUS...
0.0 |

METRIC
WHOLE NUMBERS INDICATE MILLIMETRES
DECIMALIZED NUMBERS INDICATE METRES

B.M. ELEV.	FIELD BOOK #:	CITY OF WINNIPEG WATER AND WASTE ENGINEERING DIVISION		THE CITY OF WINNIPEG WATER AND WASTE DEPARTMENT	
POSTED TO LIS		DESIGNED BY: SC	CHECKED BY: SC	2010 SEWER RENEWALS BY CIPP LININGS, CONTRACT 12 BITTERSWEET BAY (S LEG) MH AT BITTERSWEET BAY (E LEG) TO MH AT DRAKE BOULEVARD	
		DRAWN BY: CJH	APPROVED BY: KZ	SHEET 19 OF 53 CITY DRAWING NUMBER 9318	
		HOR. SCALE: 1:500	RELEASED FOR CONSTRUCTION: KAS ZUREK		
		VERTICAL	DATE: 2010 07 06		
NO.	REVISIONS	DATE	BY		