


83.60 FULLY DETERIORATED
OVALITY = 5.0%

83.50 PARTIALLY DETERIORATED
OVALITY = 3.0%

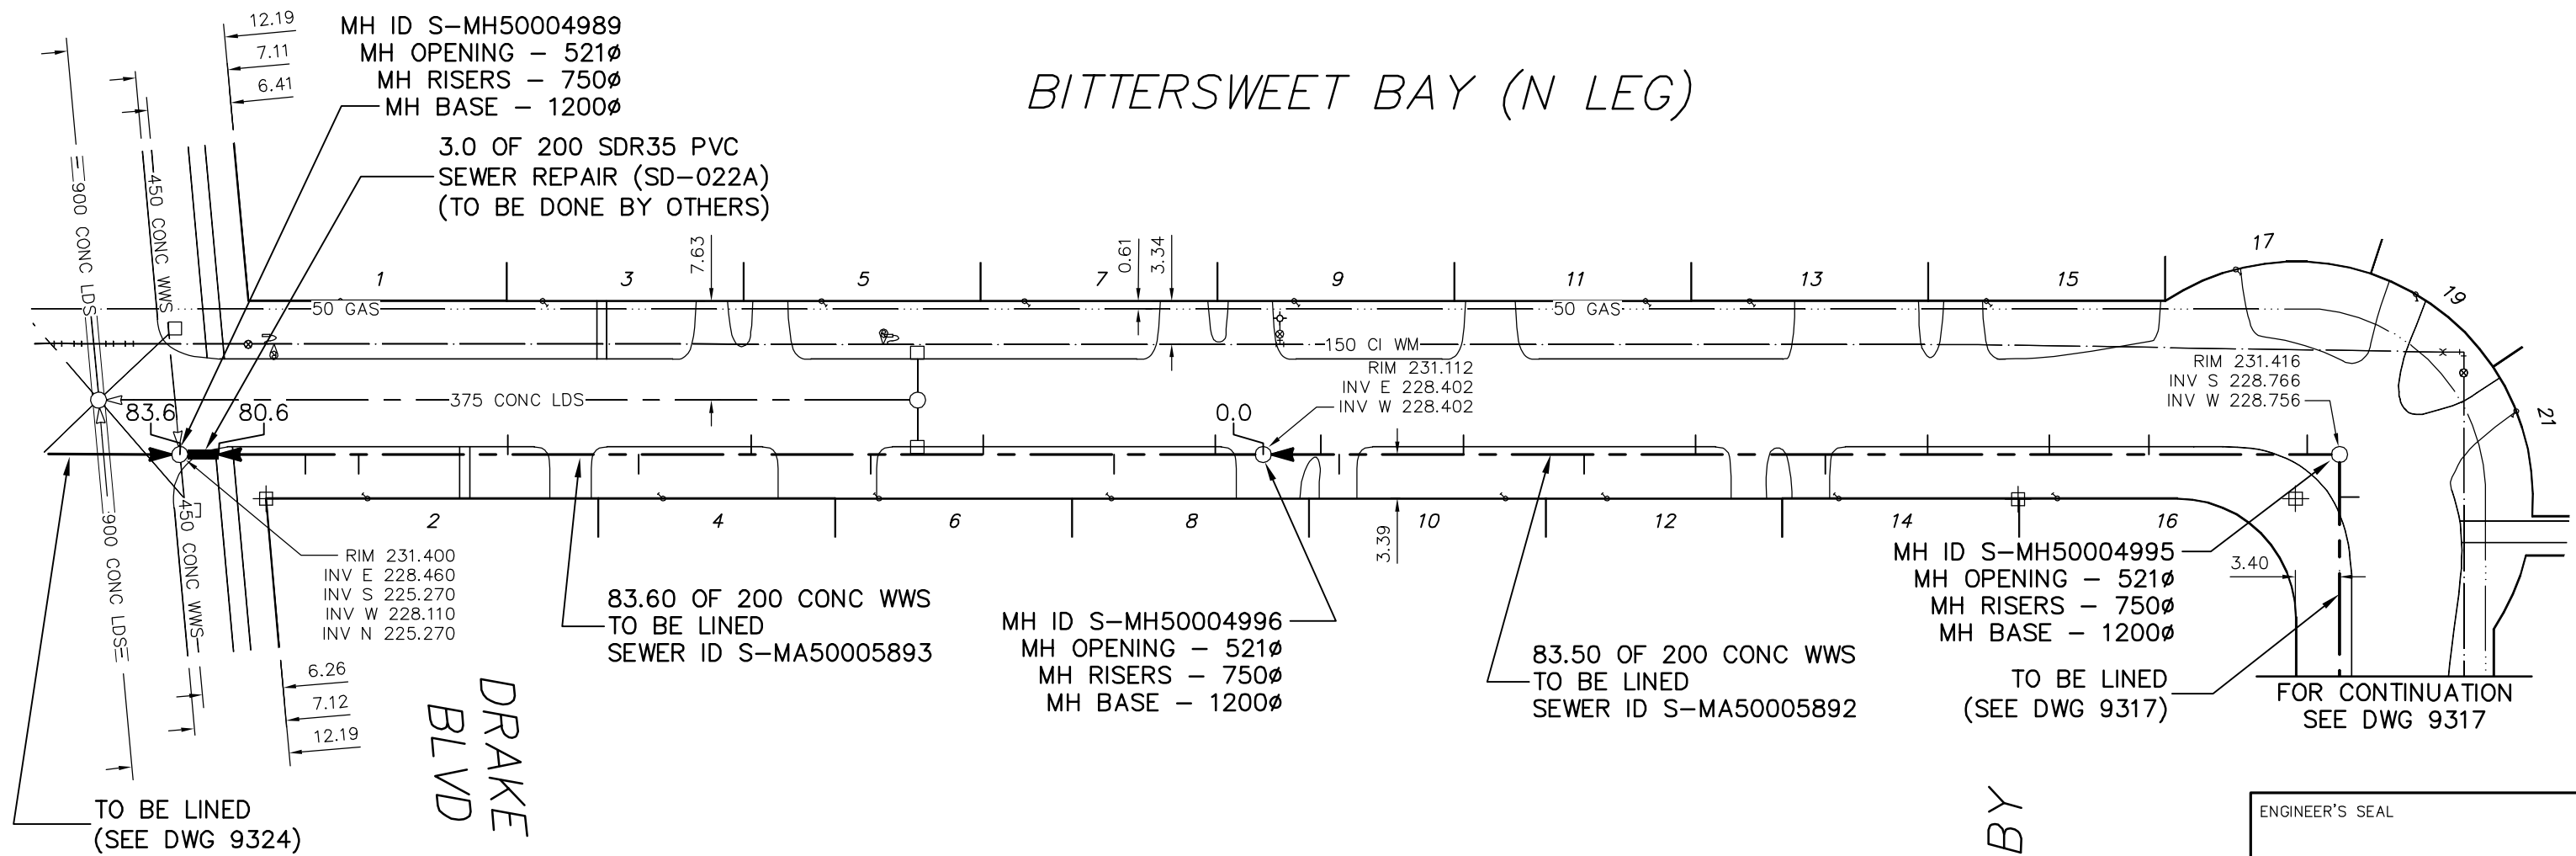

BITTERSWEET BAY (N LEG)



SEWER JUNCTION INFORMATION FROM SEWER VIDEO INSPECTION
SEWER ID S-MA50005893

DISTANCE FROM MH ID S-MH50004996				
3.7	W	150ø	NORTH	JN
11.5	W	150ø	SOUTH	JN
21.6	W	150ø	NORTH	JN
30.3	W	150ø	SOUTH	JN
39.5	W	150ø	NORTH	JN
48.2	W	150ø	SOUTH	JN
58.3	W	150ø	NORTH	JN
69.8	W	150ø	SOUTH	JN
73.9	W	150ø	SOUTH	JN

SEWER JUNCTION INFORMATION FROM SEWER VIDEO INSPECTION
SEWER ID S-MA50005892

DISTANCE FROM MH ID S-MH50004995				
2.5	W	150ø	NORTH	CNI
14.7	W	150ø	NORTH	JN
22.4	W	150ø	NORTH	JN
31.8	W	150ø	NORTH	JN
39.7	W	150ø	SOUTH	JN
58.3	W	150ø	SOUTH	JN
67.6	W	150ø	NORTH	JN
77.2	W	150ø	SOUTH	JN
78.6	W	150ø	NORTH	CNI

LEGEND:

52.0 | MEASUREMENT TO REPAIR FROM REFERENCE MH SHOWN THUS...

0.0 |

METRIC

WHOLE NUMBERS INDICATE MILLIMETRES
DECIMALIZED NUMBERS INDICATE METRES

BITTERSWEET BY
(E LEG)

ENGINEER'S SEAL

ORIGINAL SIGNED
BY
S.R.J.
COURNOYER
10/07/06

BID OPPORTUNITY: 525-2010
FILENAME : 9319.dwg
PLOT DATE : 2010 07 07

B.M. ELEV.	FIELD BOOK #:	CITY OF WINNIPEG WATER AND WASTE ENGINEERING DIVISION		THE CITY OF WINNIPEG WATER AND WASTE DEPARTMENT	2010 SEWER RENEWALS BY CIPP LININGS, CONTRACT 12 BITTERSWEET BAY (N LEG) MH AT BITTERSWEET BAY (E LEG) TO MH AT DRAKE BOULEVARD	SHEET 20 OF 53 CITY DRAWING NUMBER 9319
POSTED TO LIS						