




BURNING BUSH BY  
(S LEG)

BURNING BUSH BY  
(N LEG)

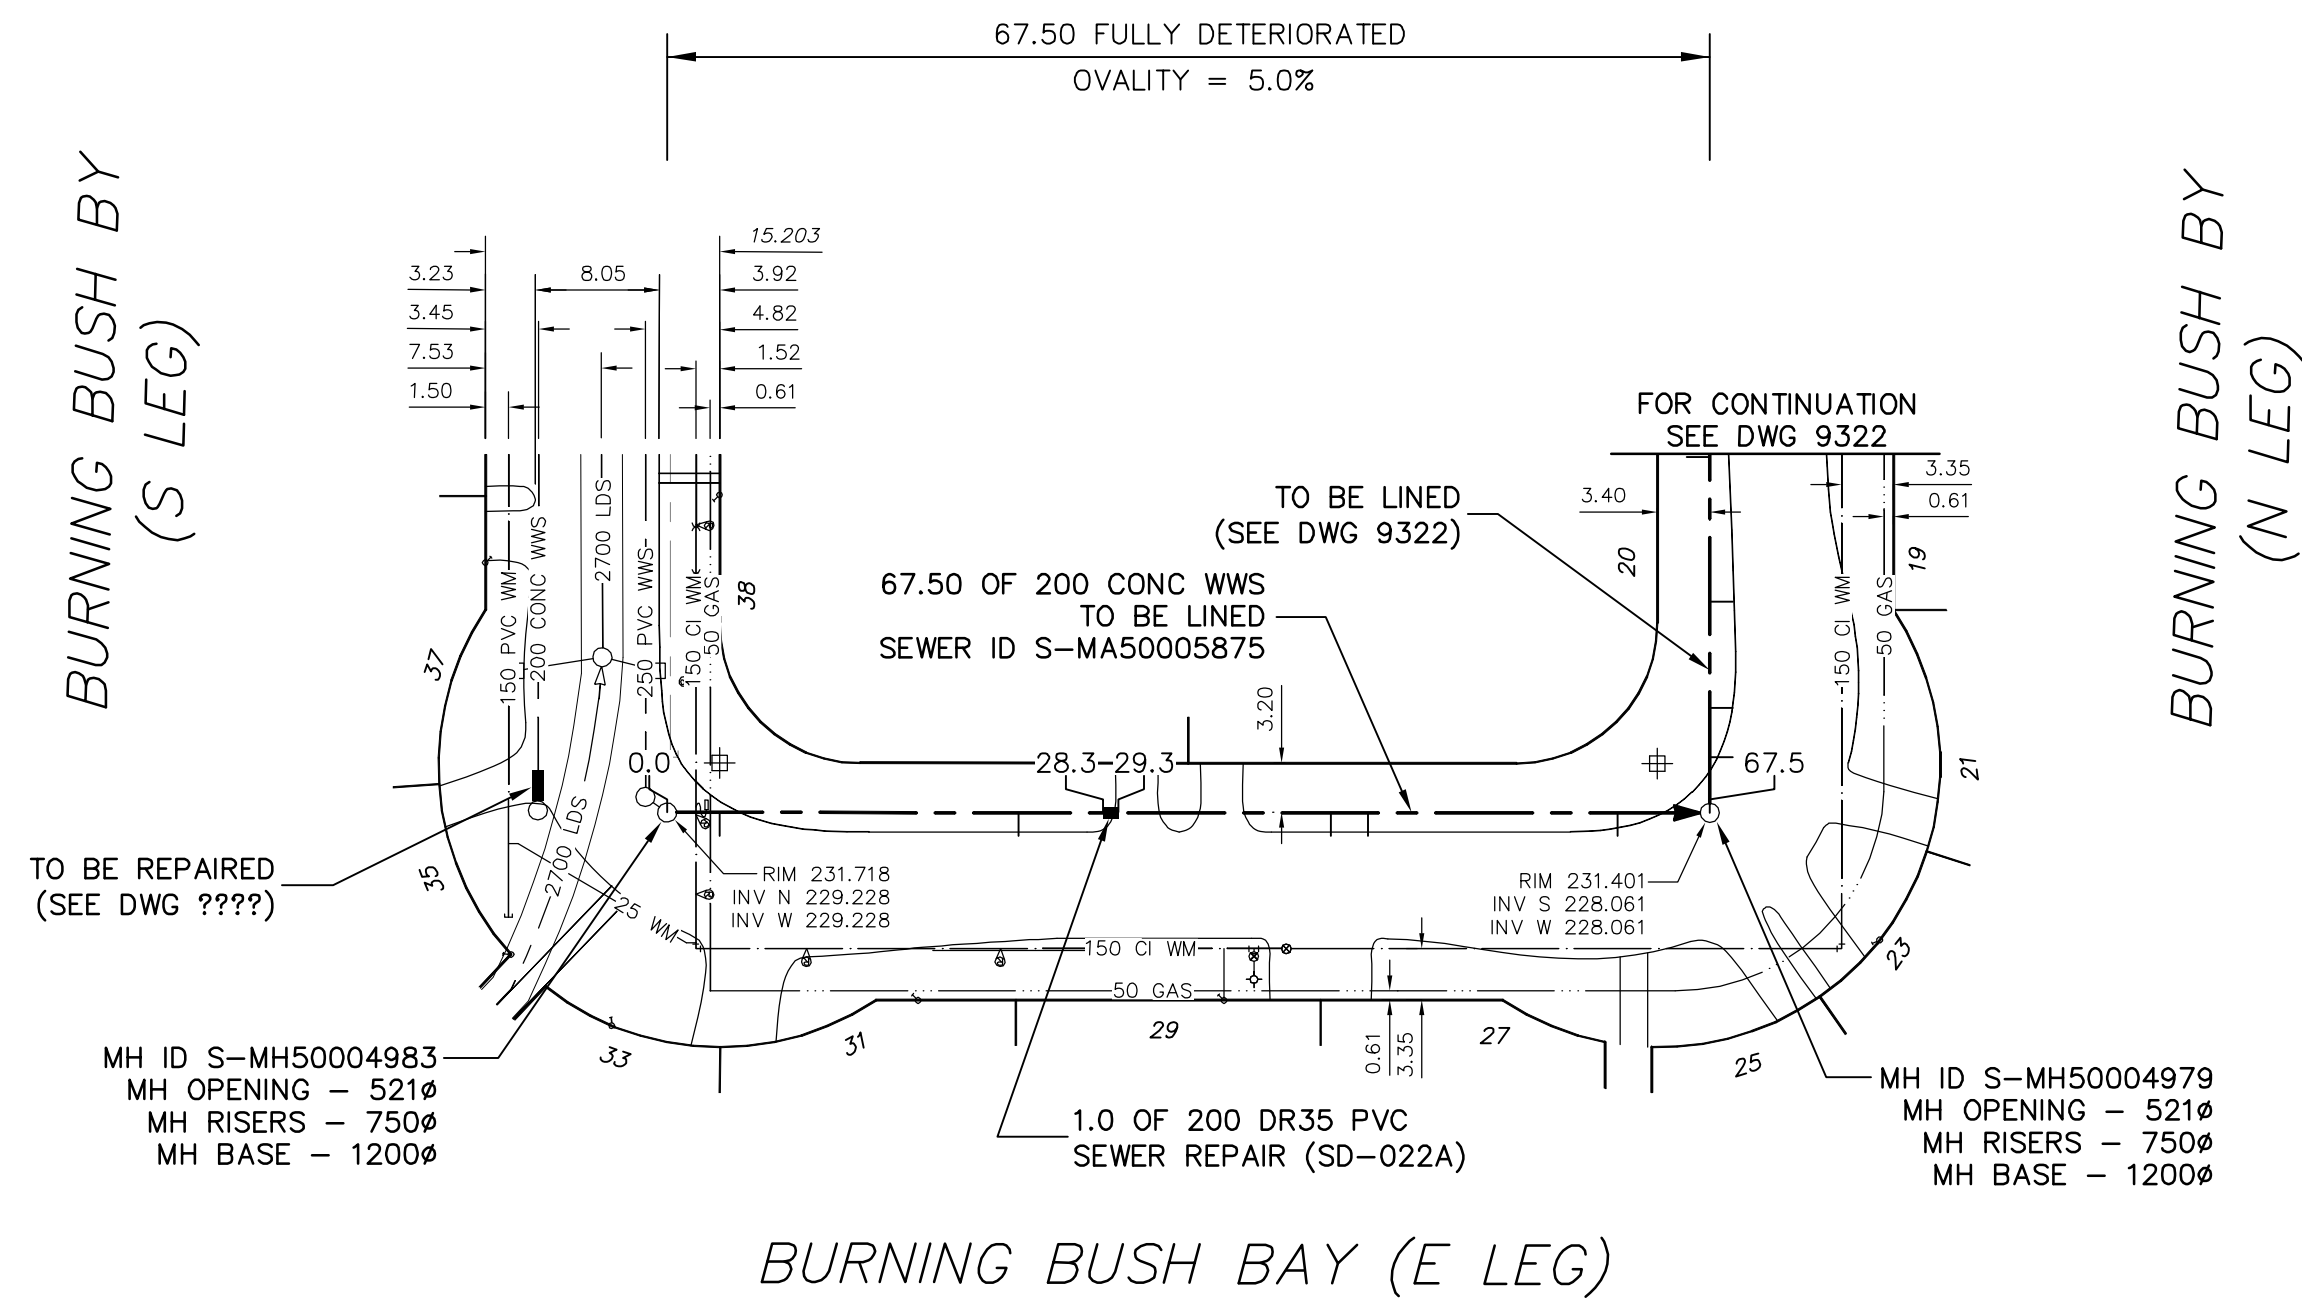

TO BE REPAIRED  
(SEE DWG ????)

67.50 OF 200 CONC WWS  
TO BE LINED  
SEWER ID S-MA50005875

1.0 OF 200 DR35 PVC  
SEWER REPAIR (SD-022A)

FOR CONTINUATION  
SEE DWG 9322

TO BE LINED  
(SEE DWG 9322)

MH ID S-MH50004983  
MH OPENING - 521Ø  
MH RISERS - 750Ø  
MH BASE - 1200Ø

MH ID S-MH50004979  
MH OPENING - 521Ø  
MH RISERS - 750Ø  
MH BASE - 1200Ø

BURNING BUSH BAY (E LEG)

ENGINEER'S SEAL

ORIGINAL SIGNED  
BY  
S.R.J.  
COURNOYER  
10/07/06

BID OPPORTUNITY: 525-2010  
FILENAME : 9321.dwg  
PLOT DATE : 2010 07 07

SEWER JUNCTION INFORMATION FROM SEWER VIDEO INSPECTION SEWER ID S-MA50005875				
DISTANCE FROM MH ID S-MH50004983				
3.4	N	150Ø	EAST	JN
22.8	N	150Ø	EAST	JN

SEWER JUNCTION INFORMATION FROM SEWER VIDEO INSPECTION SEWER ID S-MA50005875				
DISTANCE FROM MH ID S-MH50004979				
6.0	S	150Ø	EAST	JN
22.2	S	150Ø	EAST	CXI
24.6	S	150Ø	EAST	JN

LEGEND:  
52.0 | MEASUREMENT TO REPAIR FROM REFERENCE MH SHOWN THUS...

**METRIC**  
WHOLE NUMBERS INDICATE MILLIMETRES  
DECIMALIZED NUMBERS INDICATE METRES

B.M. ELEV.	FIELD BOOK #:	<b>CITY OF WINNIPEG WATER AND WASTE ENGINEERING DIVISION</b>		<b>THE CITY OF WINNIPEG WATER AND WASTE DEPARTMENT</b>	
POSTED TO LBIS		DESIGNED BY: SC	CHECKED BY: SC	2010 SEWER RENEWALS BY CIPP LININGS, CONTRACT 12	
		DRAWN BY: CJH	APPROVED BY: KZ	<b>BURNING BUSH BAY (E LEG)</b>	
		HOR. SCALE: 1:500	RELEASED FOR CONSTRUCTION: KAS ZUREK	MH AT BURNING BUSH BAY (S LEG) TO MH AT BURNING BUSH BAY (N LEG)	
		VERTICAL	DATE: 2010 07 06	DATE: 2010 07 06	
NO.	REVISIONS	DATE	BY	SHEET 22 OF 53 CITY DRAWING NUMBER 9321	