
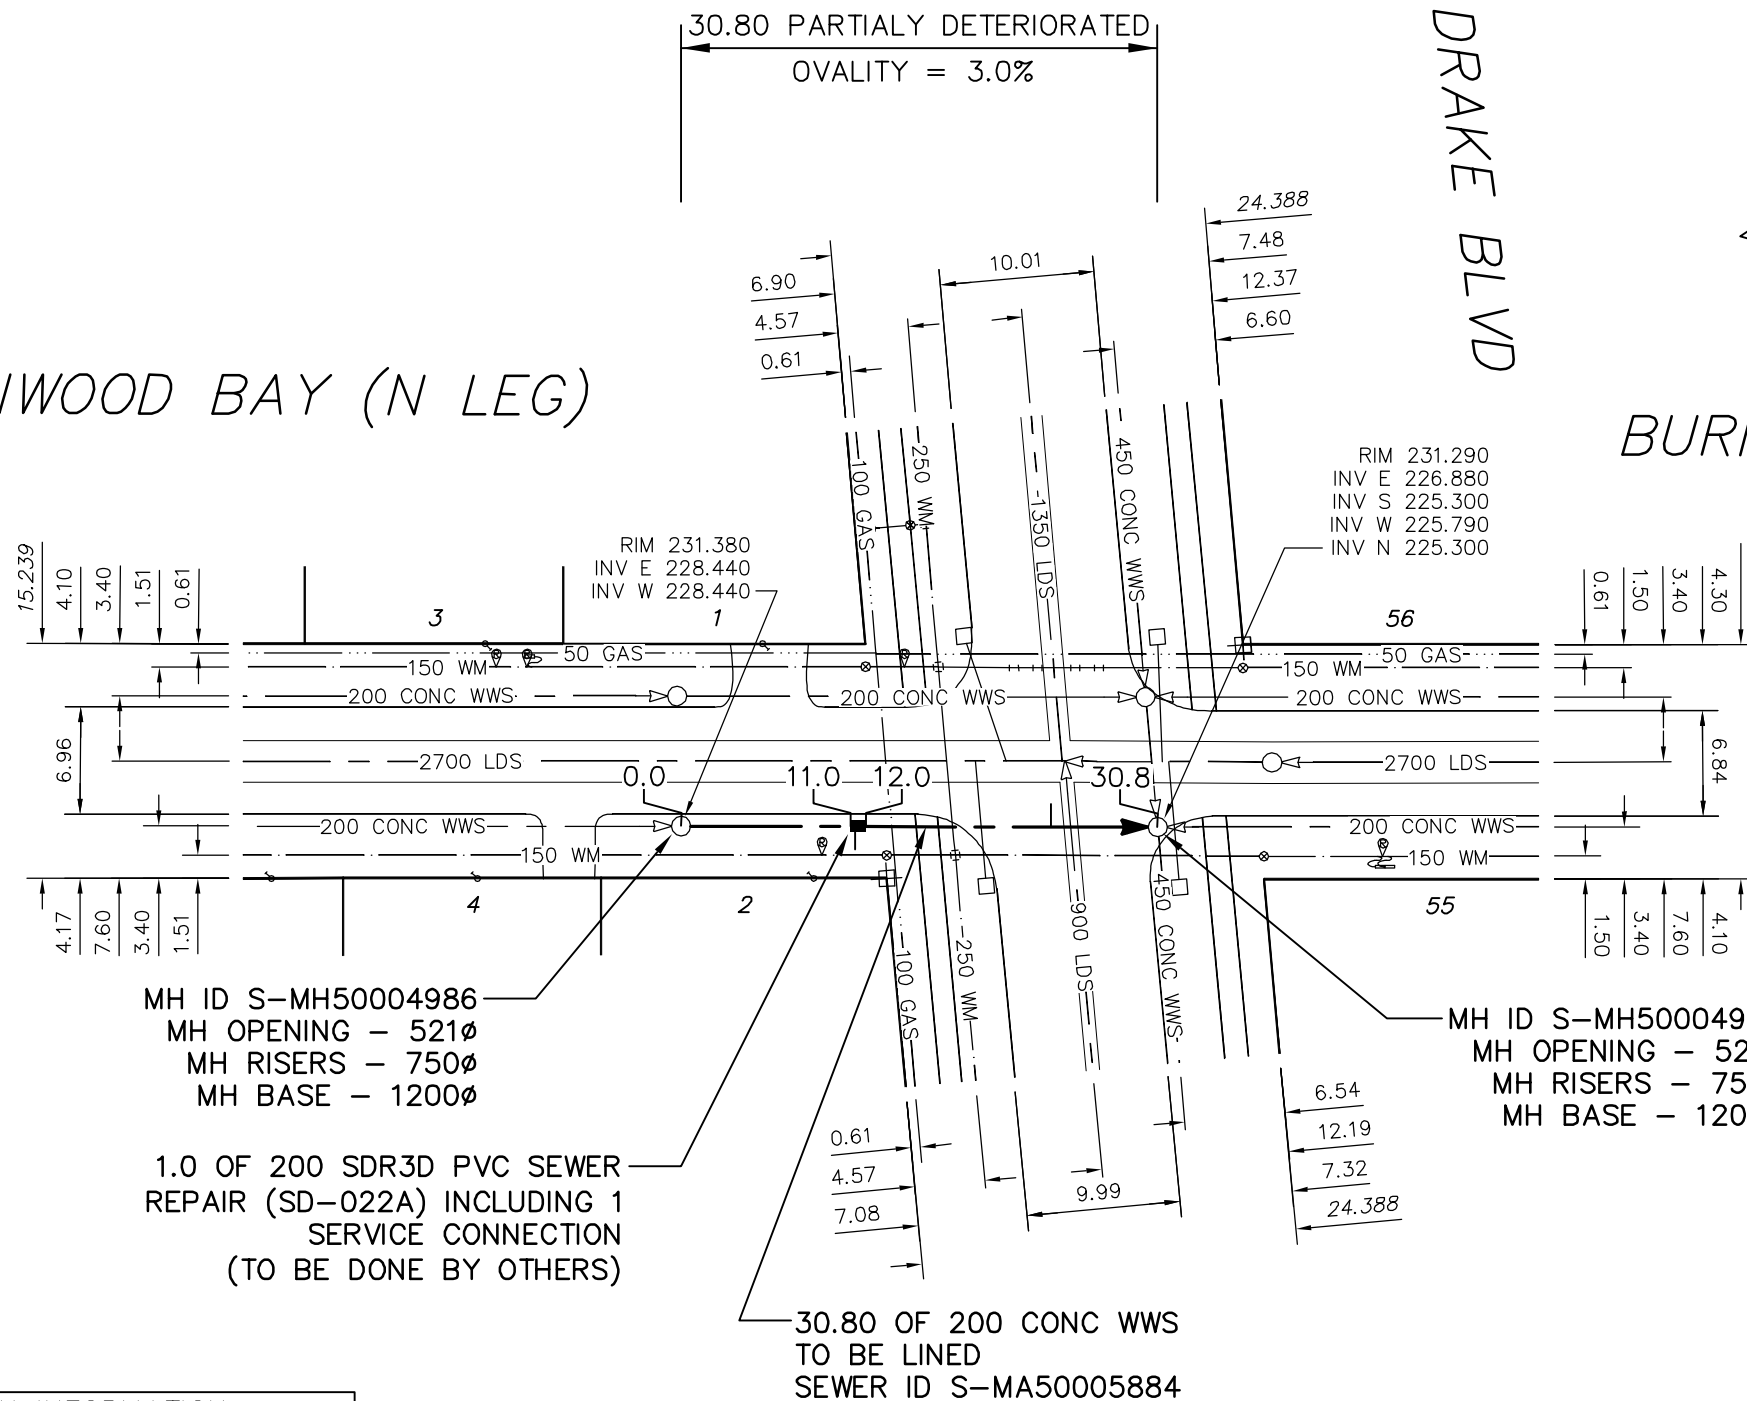


BUTTONWOOD BAY (N LEG)

DRAKE BLVD

BURNING BUSH BY (S LEG)

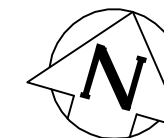

MH ID S-MH50004986
 MH OPENING - 521Ø
 MH RISERS - 750Ø
 MH BASE - 1200Ø

MH ID S-MH50004992
 MH OPENING - 521Ø
 MH RISERS - 750Ø
 MH BASE - 1200Ø

1.0 OF 200 SDR3D PVC SEWER
 REPAIR (SD-022A) INCLUDING 1
 SERVICE CONNECTION
 (TO BE DONE BY OTHERS)

30.80 OF 200 CONC WWS
 TO BE LINED
 SEWER ID S-MA50005884

SEWER JUNCTION INFORMATION FROM SEWER VIDEO INSPECTION SEWER ID S-MA50005884				
DISTANCE FROM MH ID S-MH50004986				
11.3	E	150Ø	SOUTH	CN
24.0	E	150Ø	TOP	CNI

ENGINEER'S SEAL

ORIGINAL SIGNED
 BY
 S.R.J.
 COURNOYER
 10/07/06

BID OPPORTUNITY: 525-2010
 FILENAME : 9325.dwg
 PLOT DATE : 2010 07 07

LEGEND:

52.0 | MEASUREMENT TO REPAIR FROM REFERENCE MH SHOWN THUS... 0.0

METRIC

WHOLE NUMBERS INDICATE MILLIMETRES
 DECIMALIZED NUMBERS INDICATE METRES

B.M. ELEV.	FIELD BOOK #:	CITY OF WINNIPEG WATER AND WASTE ENGINEERING DIVISION		THE CITY OF WINNIPEG WATER AND WASTE DEPARTMENT	
POSTED TO LIS		DESIGNED BY: SC	CHECKED BY: SC	2010 SEWER RENEWALS BY CIPP LININGS, CONTRACT 12 BUTTONWOOD BAY (N LEG)	
		DRAWN BY: CJH	APPROVED BY: KZ	1ST MH W OF DRAKE BOULEVARD TO MH AT DRAKE BOULEVARD	
		HOR. SCALE: 1:500	RELEASED FOR CONSTRUCTION: KAS ZUREK	SHEET 26 OF 53	
		DATE: 2010 07 06	DATE: 2010 07 06	CITY DRAWING NUMBER 9325	