




# CHERRY CRESCENT (W LEG)

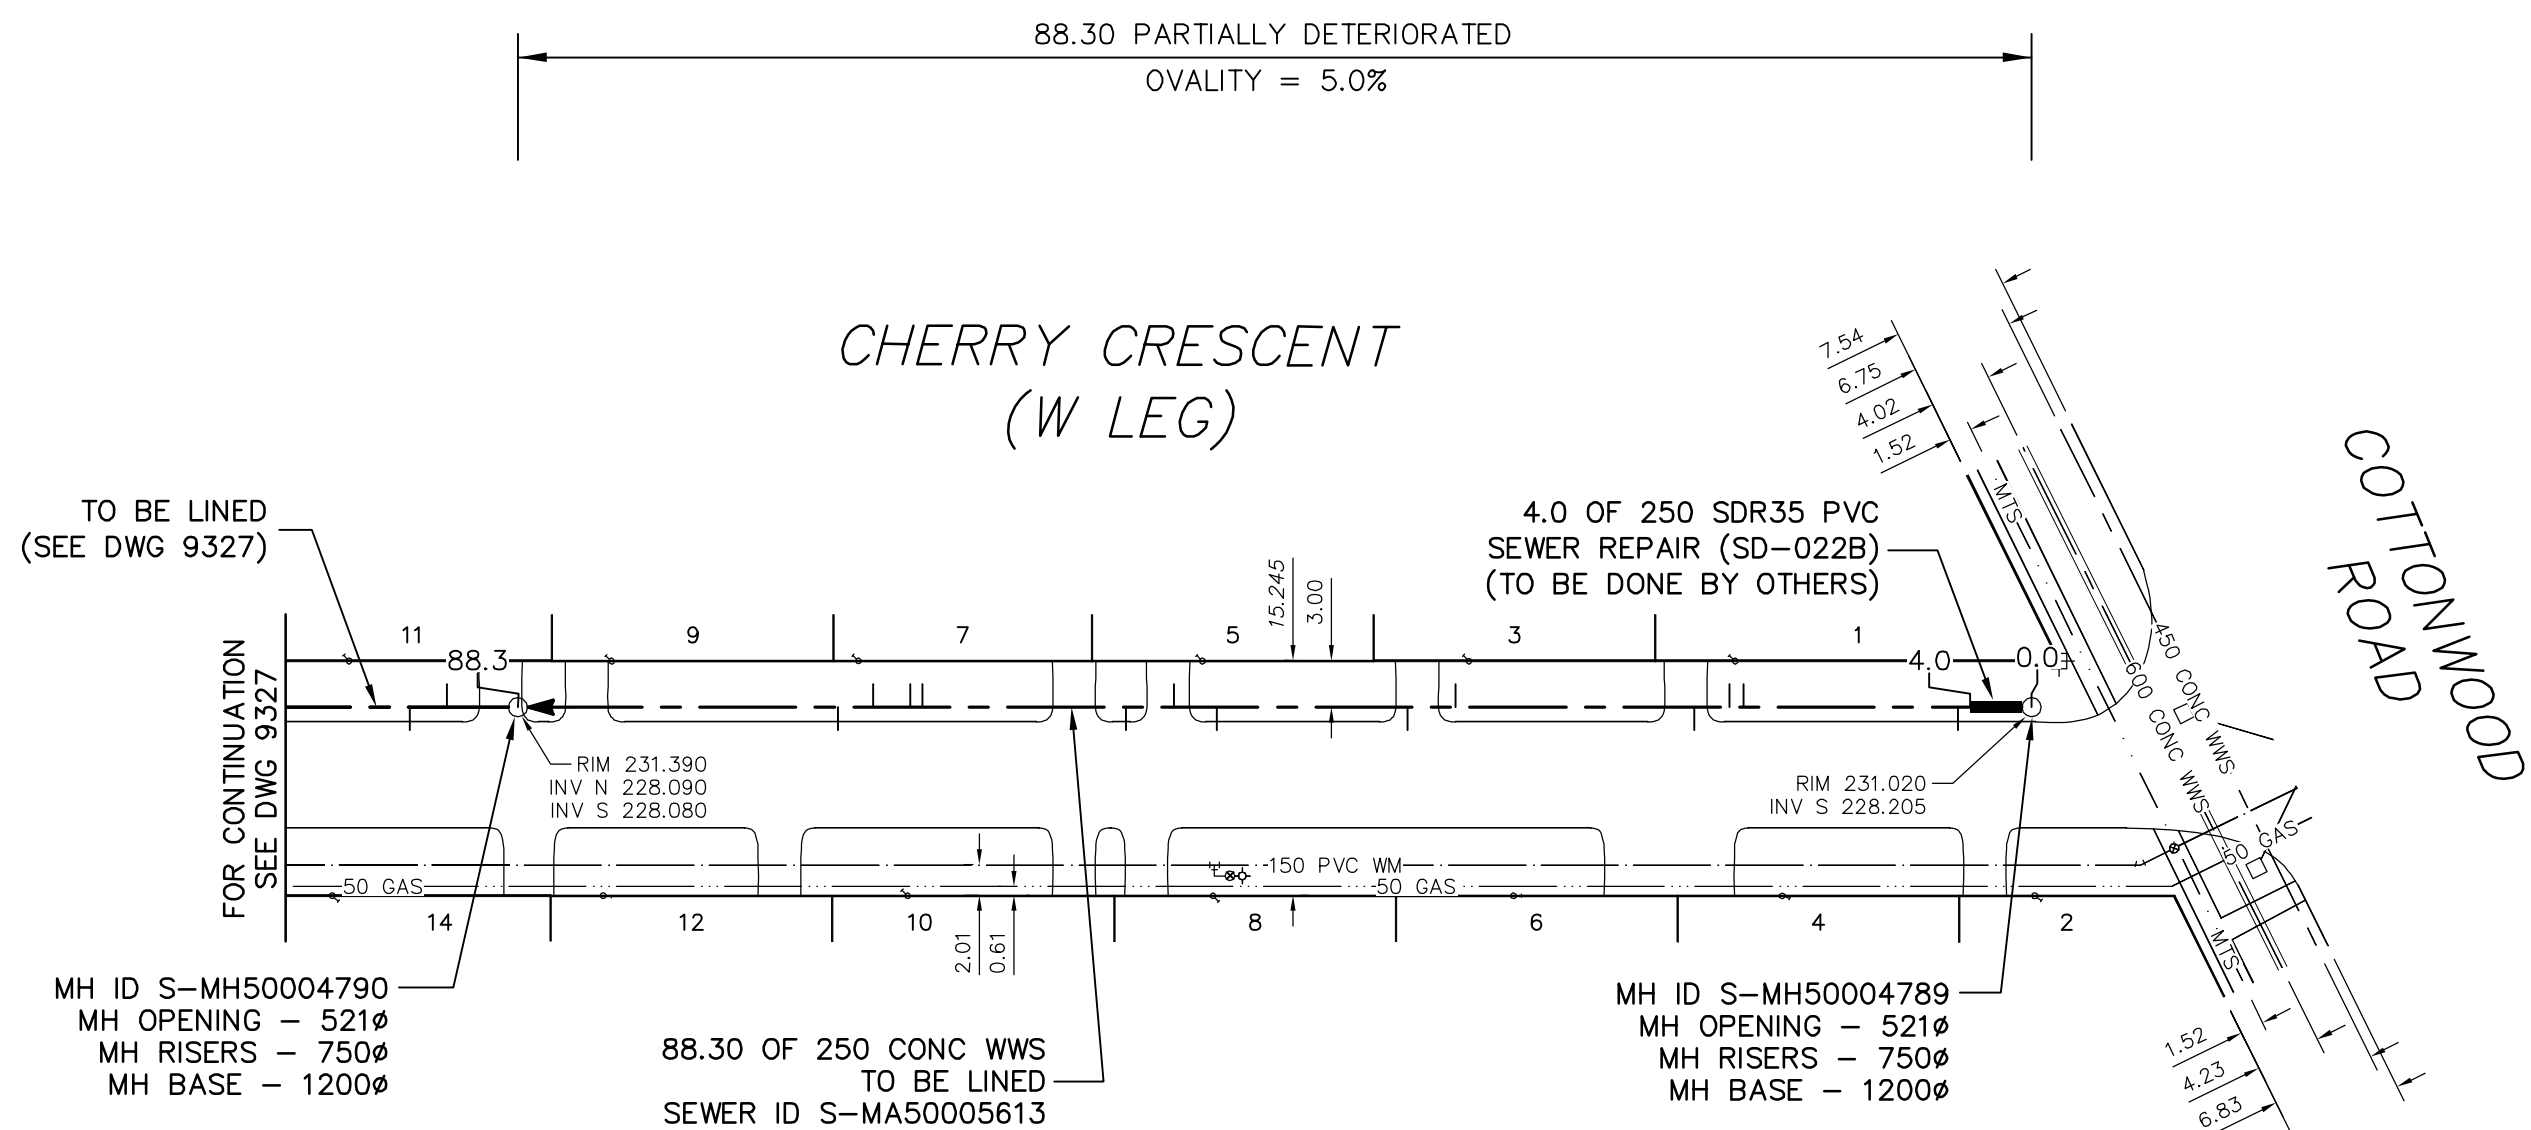

SEWER JUNCTION INFORMATION FROM SEWER VIDEO INSPECTION SEWER ID S-MA50005613				
DISTANCE FROM MH ID S-MH50004789				
4.8	S	150Ø	EAST	JN
18.7	S	150Ø	WEST	CN
19.6	S	150Ø	WEST	JN
21.9	S	150Ø	EAST	JN
37.4	S	150Ø	WEST	JN
40.5	S	150Ø	EAST	CN
52.9	S	150Ø	EAST	JN
55.7	S	150Ø	WEST	JN
58.8	S	150Ø	EAST	JN
72.0	S	150Ø	WEST	CN
72.8	S	150Ø	WEST	JN
75.2	S	150Ø	WEST	CXI
77.5	S	150Ø	EAST	JN

**LEGEND:**  
 52.0 | MEASUREMENT TO REPAIR FROM REFERENCE MH SHOWN THUS...  
 0.0 |

**METRIC**  
 WHOLE NUMBERS INDICATE MILLIMETRES  
 DECIMALIZED NUMBERS INDICATE METRES

ENGINEER'S SEAL

ORIGINAL SIGNED  
BY  
S.R.J.  
COURNOYER  
10/07/06

BID OPPORTUNITY: 525-2010  
 FILENAME : 9326.dwg  
 PLOT DATE : 2010 07 07

B.M. ELEV.	FIELD BOOK #:	<b>CITY OF WINNIPEG WATER AND WASTE ENGINEERING DIVISION</b>	<b>THE CITY OF WINNIPEG WATER AND WASTE DEPARTMENT</b>	2010 SEWER RENEWALS BY CIPP LININGS, CONTRACT 12 <b>CHERRY CRESCENT (W LEG)</b> 1ST MH S OF COTTONWOOD ROAD TO 2ND MH S OF COTTONWOOD ROAD	SHEET 27 OF 53 CITY DRAWING NUMBER 9326
POSTED TO LBIS		DESIGNED BY: SC	CHECKED BY: SC		
		DRAWN BY: CJH	APPROVED BY: KZ		
		HOR. SCALE: 1:500	RELEASED FOR CONSTRUCTION		
		VERTICAL	KAS ZUREK		
NO.	REVISIONS	DATE	BY	DATE	2010 07 06