
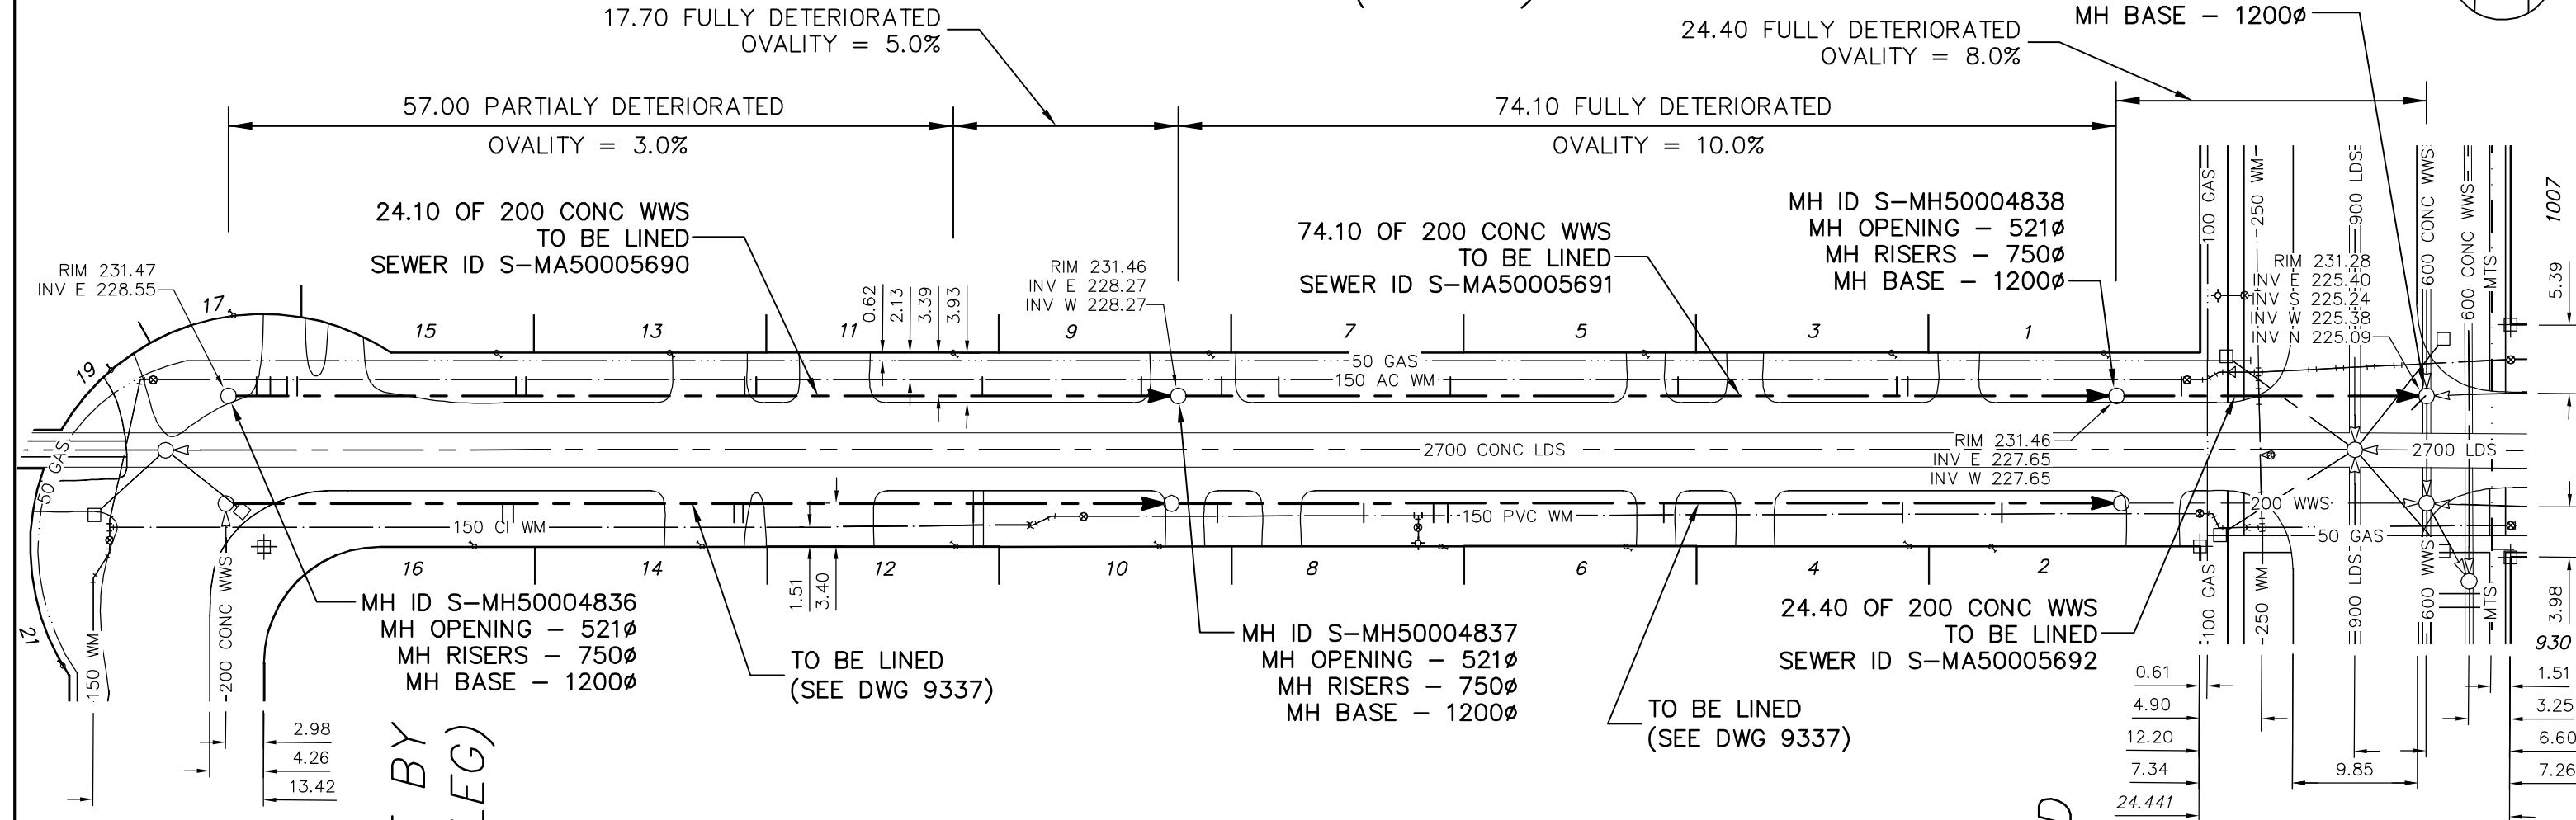


# ERIE BAY (N LEG)

MH ID S-MH50004839  
 MH OPENING - 521Ø  
 MH RISERS - 750Ø  
 MH BASE - 1200Ø

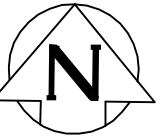

ERIE BY  
(W LEG)

AUTUMNWOOD  
DR

SEWER JUNCTION INFORMATION FROM SEWER VIDEO INSPECTION SEWER ID S-MA50005690

DISTANCE FROM MH ID S-MH50004836				
2.20	E	150Ø	NORTH	CXI
3.10	E	150Ø	NORTH	JN
4.60	E	150Ø	NORTH	CXI
5.40	E	150Ø	NORTH	JN
22.60	E	150Ø	NORTH	JN
23.40	E	150Ø	NORTH	JN
40.60	E	150Ø	NORTH	JN
41.50	E	150Ø	NORTH	CXI
59.30	E	150Ø	NORTH	JN
71.80	E	150Ø	NORTH	CN

SEWER JUNCTION INFORMATION FROM SEWER VIDEO INSPECTION SEWER ID S-MA50005691

DISTANCE FROM MH ID S-MH50004837				
3.40	E	150Ø	NORTH	JN
7.90	E	150Ø	NORTH	JX
21.40	E	150Ø	NORTH	JN
39.30	E	150Ø	NORTH	JN
56.50	E	150Ø	NORTH	CXI
57.40	E	150Ø	NORTH	JN

SEWER JUNCTION INFORMATION FROM SEWER VIDEO INSPECTION SEWER ID S-MA50005692

DISTANCE FROM MH ID S-MH50004838				
5.1	E	150Ø	NORTH	CX
57.40	E	150Ø	SOUTH	JN

ENGINEER'S SEAL

ORIGINAL SIGNED BY  
 S.R.J. COURNOYER  
 10/07/06

BID OPPORTUNITY: 525-2010  
 FILENAME : 9336.dwg  
 PLOT DATE : 2010 07 07

**LEGEND:**

52.0 | MEASUREMENT TO REPAIR FROM REFERENCE MH SHOWN THUS...

0.0

**METRIC**  
 WHOLE NUMBERS INDICATE MILLIMETRES  
 DECIMALIZED NUMBERS INDICATE METRES

B.M. ELEV.	FIELD BOOK #:	<b>CITY OF WINNIPEG WATER AND WASTE ENGINEERING DIVISION</b>	
POSTED TO LIS		DESIGNED BY: SC	CHECKED BY: SC
		DRAWN BY: CJH	APPROVED BY: KZ
		HOR. SCALE: 1:500	RELEASED FOR CONSTRUCTION: KAS ZUREK
		VERTICAL	DATE: 2010 07 06
NO.	REVISIONS	DATE	BY

**THE CITY OF WINNIPEG WATER AND WASTE DEPARTMENT**

2010 SEWER RENEWALS BY CIPP LININGS, CONTRACT 12  
**ERIE BAY (N LEG)**  
 ERIE BAY (W LEG) TO AUTUMNWOOD DRIVE - (NORTH SEWER)

SHEET 37 OF 53  
 CITY DRAWING NUMBER 9336