



97.70 FULLY DETERIORATED
OVALITY = 5.0%

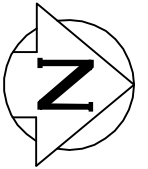

SPEERS ROAD

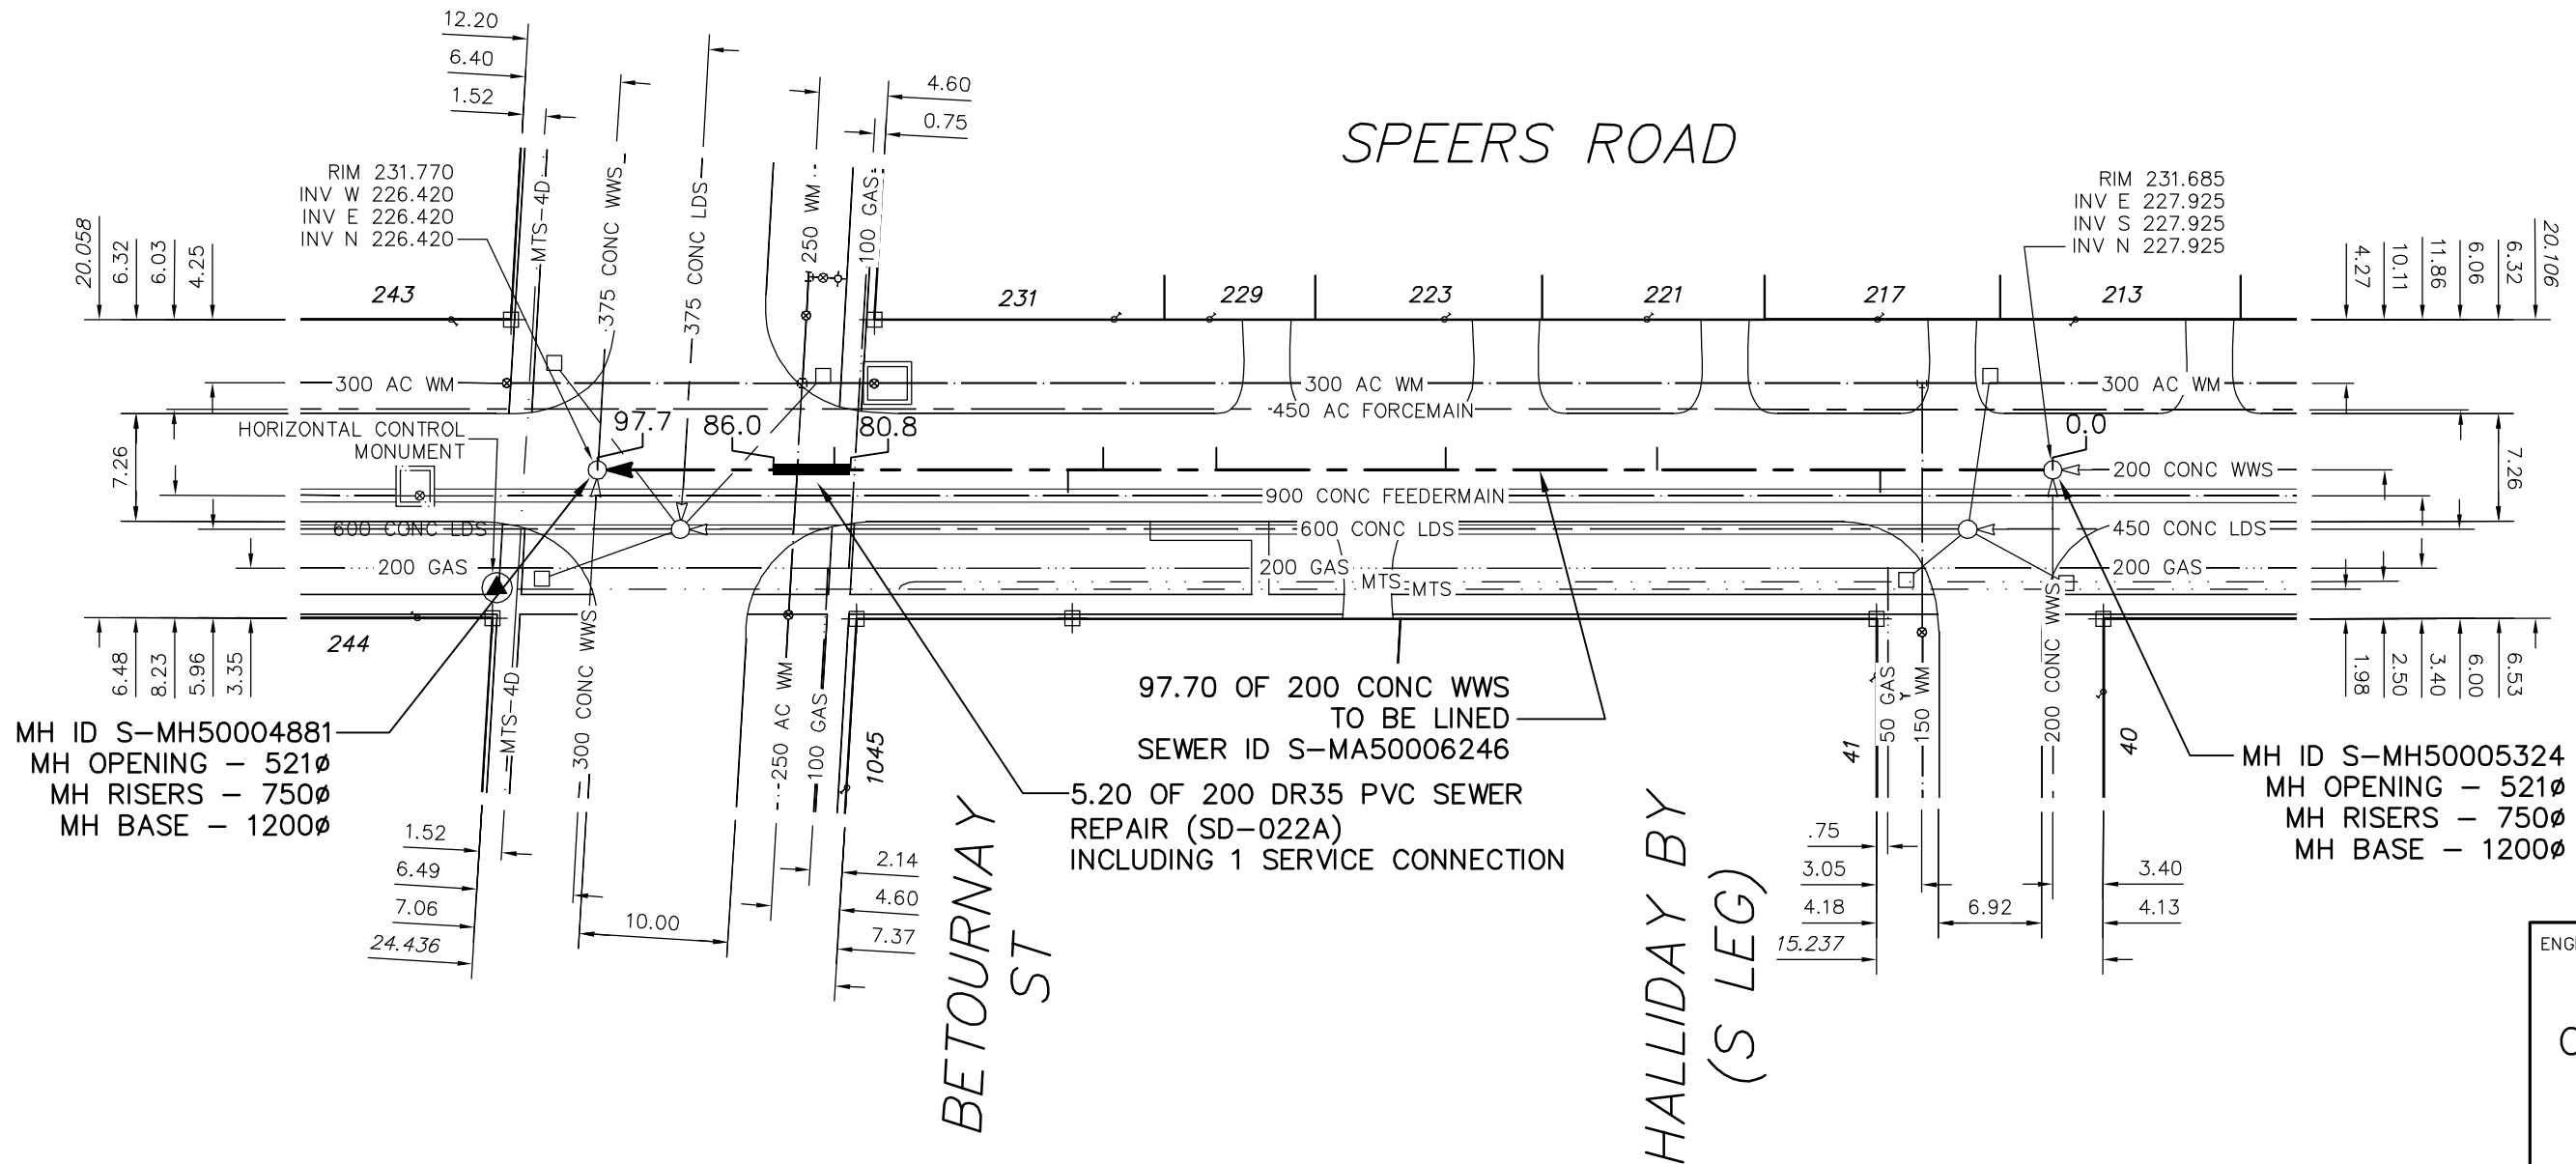

97.70 OF 200 CONC WWS
TO BE LINED
SEWER ID S-MA50006246

5.20 OF 200 DR35 PVC SEWER
REPAIR (SD-022A)
INCLUDING 1 SERVICE CONNECTION

SEWER JUNCTION INFORMATION
FROM SEWER VIDEO INSPECTION
SEWER ID S-MA50006246

DISTANCE FROM MH ID S-MH50005324				
11.6	S	150ø	EAST	CNI
26.6	S	150ø	WEST	CNI
40.8	S	150ø	WEST	CNI
56.2	S	150ø	WEST	CNI
63.8	S	150ø	TOP	CNI
66.2	S	150ø	EAST	CNI
81.9	S	100ø	WEST	CX

ENGINEER'S SEAL

ORIGINAL SIGNED
BY
S.R.J.
COURNOYER
10/07/06

BID OPPORTUNITY: 525-2010
FILENAME : 9350.dwg
PLOT DATE : 2010 07 07

LEGEND:
52.0 | MEASUREMENT TO REPAIR FROM REFERENCE MH SHOWN THUS...

METRIC
WHOLE NUMBERS INDICATE MILLIMETRES
DECIMALIZED NUMBERS INDICATE METRES

B.M. ELEV.	FIELD BOOK #:	CITY OF WINNIPEG WATER AND WASTE ENGINEERING DIVISION		THE CITY OF WINNIPEG WATER AND WASTE DEPARTMENT	
POSTED TO LIS		DESIGNED BY: SC	CHECKED BY: SC	2010 SEWER RENEWALS BY CIPP LININGS, CONTRACT 12	
		DRAWN BY: CJH	APPROVED BY: KZ	SPEERS ROAD	
		HOR. SCALE: 1:500	RELEASED FOR CONSTRUCTION: KAS ZUREK	MH AT HALLIDAY BAY (S LEG) TO MH AT BETOURNEY STREET	
		VERTICAL	DATE: 2010 07 06	SHEET 51 OF 53	
NO.	REVISIONS	DATE	BY	CITY DRAWING NUMBER 9350	