


VINCENT MASSY BOULEVARD
(W LEG)

VINCENT MASSY BLVD
(N LEG)

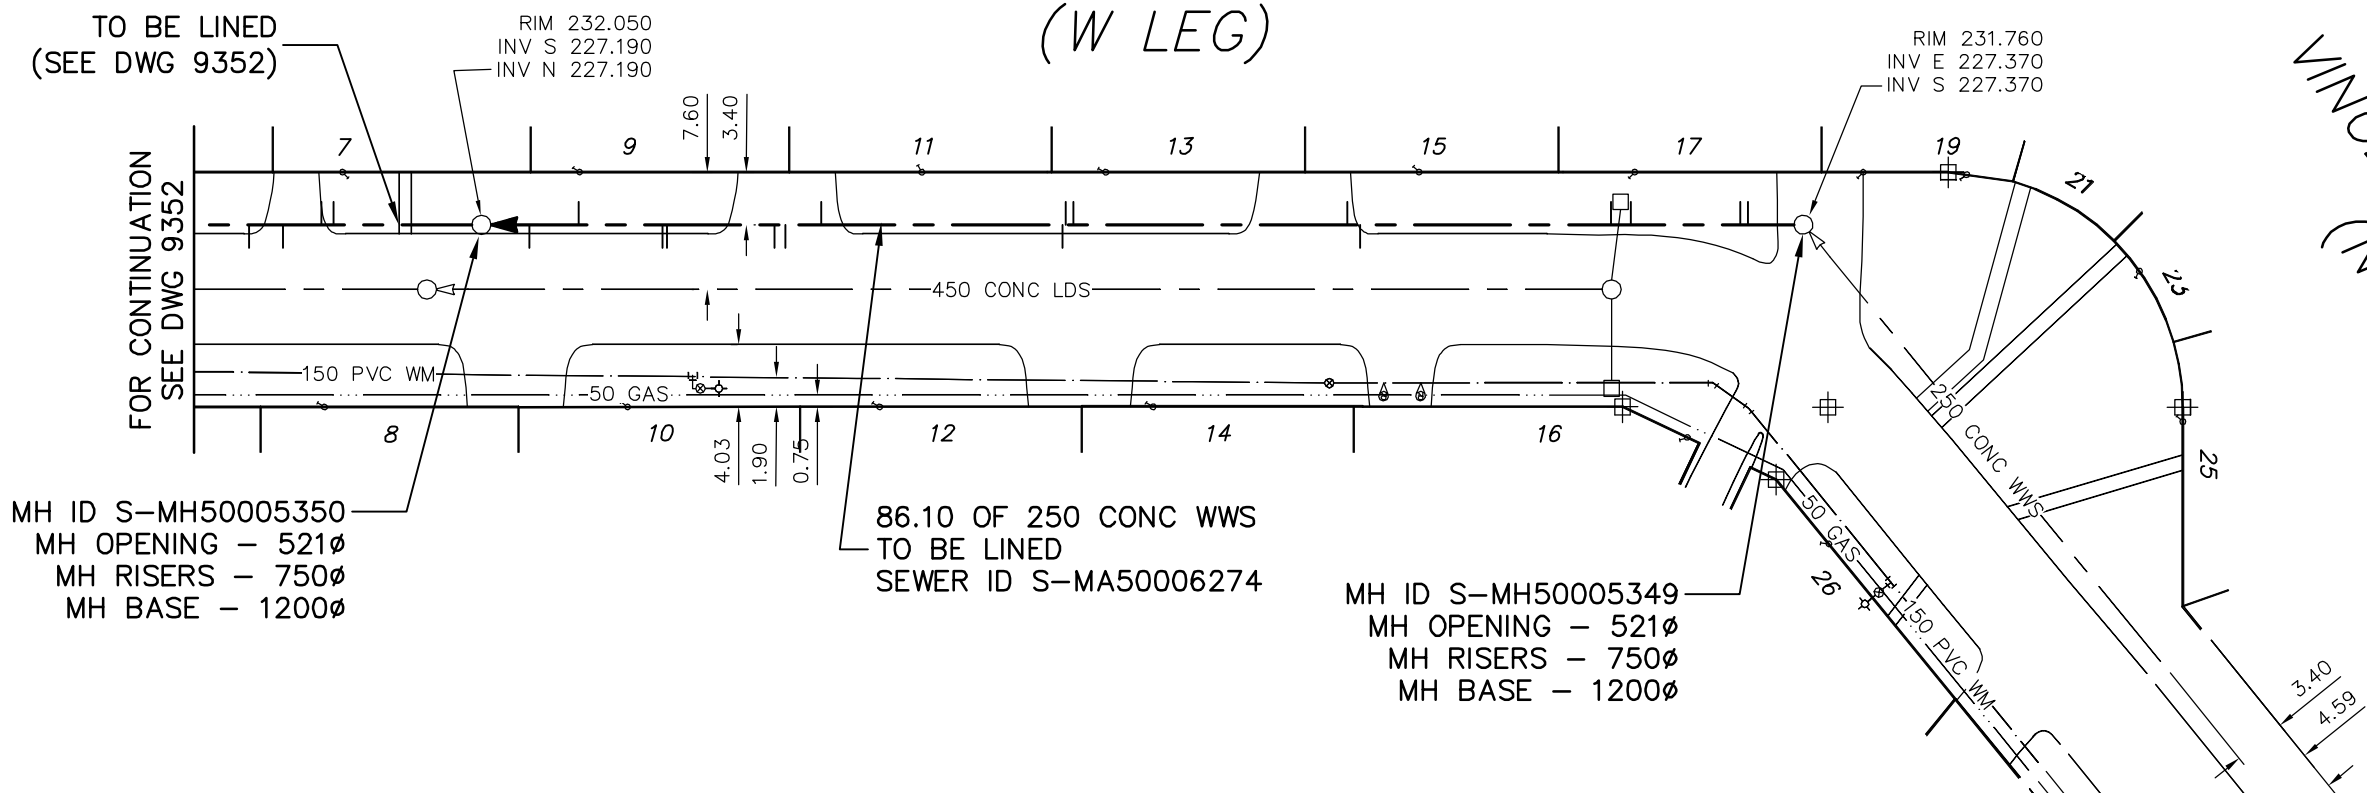

SEWER JUNCTION INFORMATION
FROM SEWER VIDEO INSPECTION
SEWER ID S-MA50006274

DISTANCE FROM MH ID S-MH50005350				
3.1	N	150Ø	TOP	CNI
6.3	N	150Ø	WEST	CNI

SEWER JUNCTION INFORMATION
FROM SEWER VIDEO INSPECTION
SEWER ID S-MA50006274

DISTANCE FROM MH ID S-MH50005349				
3.6	S	150Ø	TOP	CNI
4.1	S	150Ø	WEST	CNI
11.2	S	150Ø	WEST	CNI
12.5	S	150Ø	WEST	JN
28.8	S	150Ø	EAST	JX
29.6	S	150Ø	WEST	JX
47.4	S	150Ø	WEST	JN
47.9	S	150Ø	WEST	CNI
48.1	S	150Ø	EAST	JN
63.8	S	150Ø	WEST	JN
66.1	S	150Ø	EAST	JN
66.8	S	150Ø	EAST	CNI
73.8	S	150Ø	EAST	JN
74.1	S	150Ø	EAST	CNI

ENGINEER'S SEAL

ORIGINAL SIGNED
BY
S.R.J.
COURNOYER
10/07/06

BID OPPORTUNITY: 525-2010
FILENAME : 9351.dwg
PLOT DATE : 2010 07 07

LEGEND:
52.0 | MEASUREMENT TO REPAIR FROM REFERENCE MH SHOWN THUS...

METRIC
WHOLE NUMBERS INDICATE MILLIMETRES
DECIMALIZED NUMBERS INDICATE METRES

B.M. ELEV.	FIELD BOOK #	CITY OF WINNIPEG WATER AND WASTE ENGINEERING DIVISION		THE CITY OF WINNIPEG WATER AND WASTE DEPARTMENT	
POSTED TO LIS		DESIGNED BY: SC	CHECKED BY: SC	2010 SEWER RENEWALS BY CIPP LININGS, CONTRACT 12	
		DRAWN BY: CJH	APPROVED BY: KZ	VINCENT MASSY BOULEVARD	
		HOR. SCALE 1:500	RELEASED FOR CONSTRUCTION	2ND MH N OF BETOURNAY STREET TO 1ST MH N OF BETOURNAY STREET	
		VERTICAL	KAS ZUREK	SHEET 52 OF 53	
NO.	REVISIONS	DATE	BY	CITY DRAWING NUMBER	
		2010 07 06		9351	