


**1** TREE PLANTING DONALD TO NAVY  
L102 SCALE 1:500

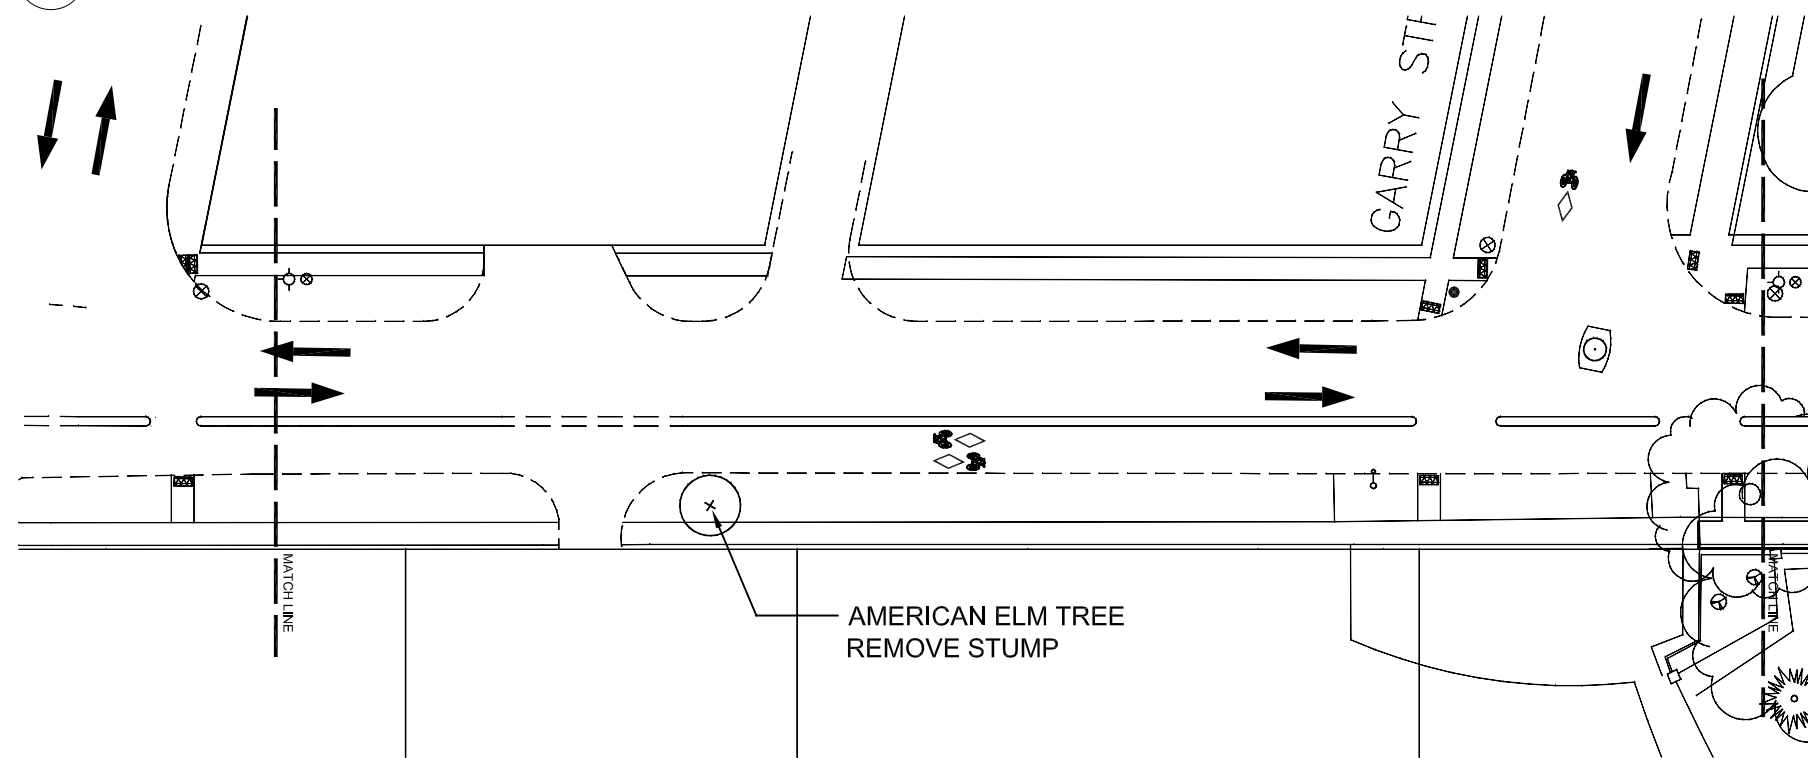

**2** TREE PLANTING NAVY TO GARRY  
L102 SCALE 1:500

**NOTES**

1. CONTRACTOR TO STAKE TREE LOCATIONS, TO BE APPROVED BY C.A.
2. TREES TO BE CENTRED BETWEEN EXISTING BLVD TREES
3. ENSURE EXISTING TREES AND ROOT SYSTEMS ARE PROTECTED DURING PLANTING PREP
4. LANDSCAPE ARCHITECT OR CITY FORESTRY REPRESENTATIVE TO BE ON SITE TO REVIEW PLANTING PREP PROCEDURES PRIOR TO UNDERGOING WORK.
5. TREE PLANTING AS PER SPECIFICATIONS



LOCATION APPROVED  
UNDERGROUND STRUCTURES

B.M. 25-009  
ELEV. 233.016

SUPV. U/G STRUCTURES DATE  
COMMITTEE

**NOTE:**  
LOCATION OF UNDERGROUND STRUCTURES AS SHOWN ARE BASED ON THE BEST INFORMATION AVAILABLE BUT NO GUARANTEE IS GIVEN THAT ALL EXISTING UTILITIES ARE SHOWN OR THAT THE GIVEN LOCATIONS ARE EXACT. CONFIRMATION OF EXISTENCE AND EXACT LOCATION OF ALL SERVICES MUST BE OBTAINED FROM THE INDIVIDUAL UTILITIES BEFORE PROCEEDING WITH CONSTRUCTION.

NO.	REVISIONS	DATE	BY
0	ISSUED FOR TENDER	10.07.13	V.M.M.



DESIGNED BY	M.B	CHECKED BY	C.O.
DRAWN BY	M.B.	APPROVED BY	C.O.
HOR. SCALE:	AS NOTED	RELEASED FOR CONSTRUCTION:	
VERTICAL:	N/A		
DATE	10.07.06	DATE	

SEAL



CONSULTANT DRAWING NO.  
L-102



**THE CITY OF WINNIPEG**  
PUBLIC WORKS DEPARTMENT  
TRANSPORTATION ENGINEERING DIVISION

ASSINIBOINE AVENUE  
PLANTING PLAN  
KENNEDY STREET TO MAIN STREET  
BIKE BOULEVARD

SHEET	OF
11	12
CAD FILE DRAWING NUMBER	
CITY DRAWING NUMBER	
P-3315-10	

V:\1137\active\113705150\drawing\402\_design\sheet\_files\landscaping\Assiniboine Avenue Tree Replacement2.dwg 2010-07-12 03:34PM By: mbradley