


NOTES:

1. LOCATION OF PATHWAY, DITCHES, BOULEVARD, AND CULVERTS TO BE FINALIZED IN THE FIELD BY CONTRACT ADMINISTRATOR
2. CONTRACTOR TO TAKE PRECAUTIONARY STEPS TO AVOID DAMAGE FROM CONSTRUCTION ACTIVITIES TO TREES WITHIN THE LIMITS OF CONSTRUCTION
3. REGRADEING OF EXISTING DITCHES TO BE DIRECTED BY CONTRACT ADMINISTRATOR
4. RENEWAL OF EXISTING APPROACHES, PAVEMENT, CURBS, SIDEWALKS, CULVERTS, DITCHES AND BOULEVARD TO BE DIRECTED BY CONTRACT ADMINISTRATOR

CHAINAGE ALONG CENTER OF PATH
DUGALD ROAD

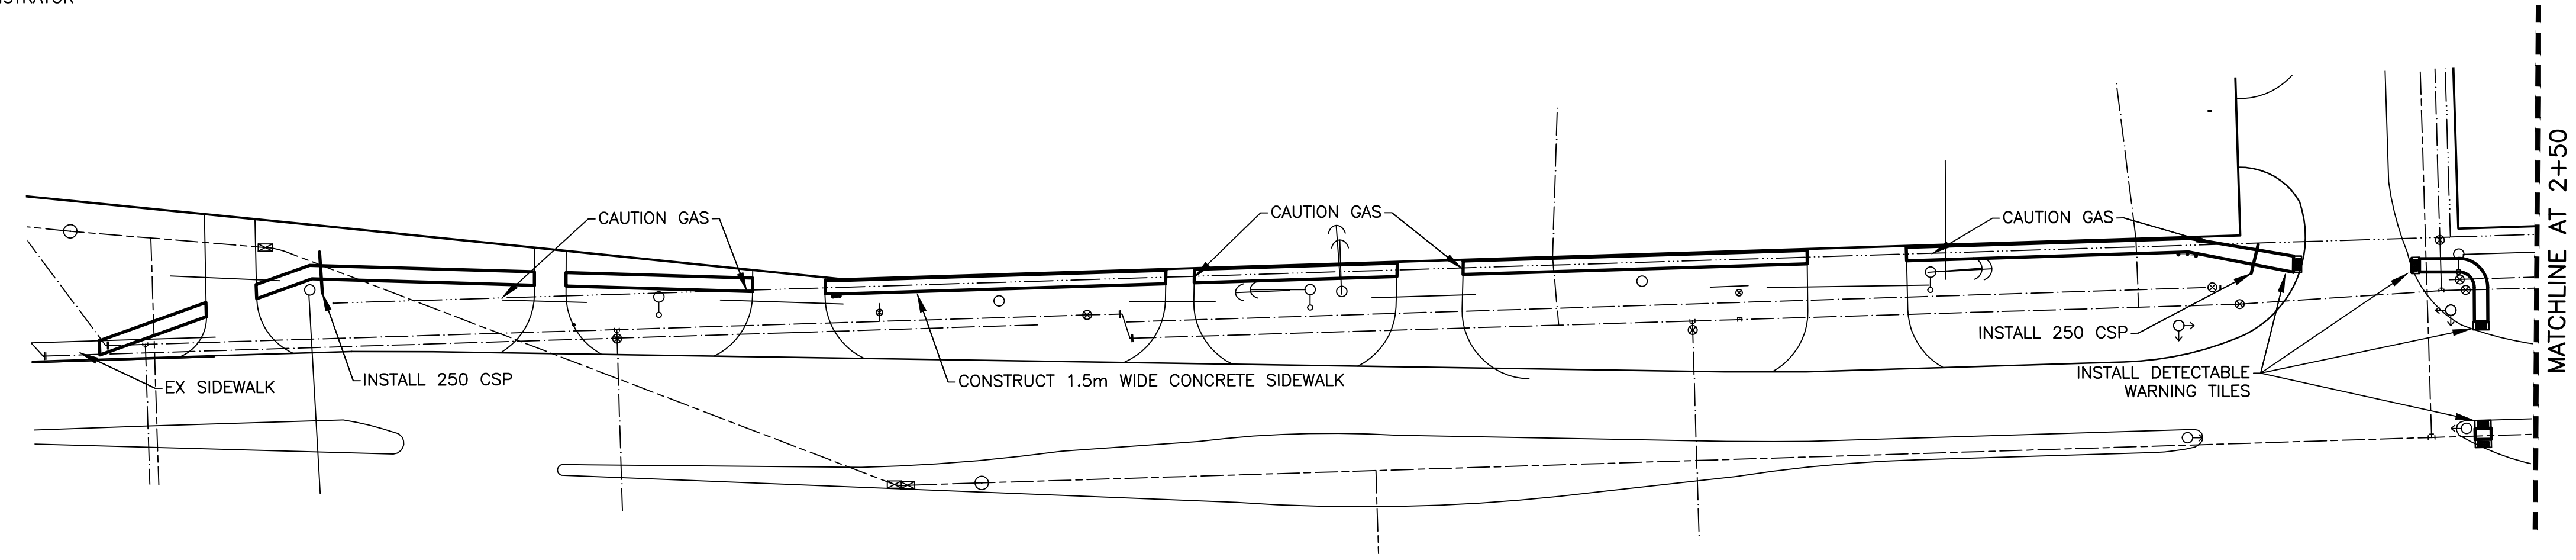

METRIC
WHOLE NUMBERS INDICATE MILLIMETRES
DECIMALIZED NUMBERS INDICATE METRES



—	WATERMAIN	—	HYDRO	—	CENTER LINE	—	LOCATION APPROVED
⊕	HYDRANT	⊕	M.T.S.	—	NORTH GUTTER LINE	—	NO. REVISIONS
⊕	VALVE	⊕	CONCRETE	—	SOUTH GUTTER LINE	—	DATE
—	LAND DRAINAGE SEWER	—	ASPHALT	—	WATERMAIN	—	BY
—	WASTE WATER SEWER	—	PROPERTY LINE	—	VALVE	—	DATE
○	MANHOLE	○	SURVEY BAR	—	LAND DRAINAGE SEWER	—	NO. REVISIONS
□	CATCH BASIN	□	CURB STOP	—	WASTE WATER SEWER	—	DATE
△	CURB INLET	△	C.B. LEAD	—	JUNCTIONS	—	BY
—	TRAFFIC SIGNAL	—	SIDEWALK RAMP	—	CULVERT	—	DATE
—	STEAM HT.	—	ELEVATIONS	—	ASPH./CONC. PAD	—	DATE
—	GAS	—	—	—	GARAGE PAD	—	DATE
—	EXISTING	—	—	—	—	—	DATE
—	LEGEND — PLAN	—	LEGEND — PLAN	—	LEGEND — PROFILE	—	DATE
—	PROPOSED	—	PROPOSED	—	PROPOSED	—	DATE

DESIGNED BY	MBS	CHECKED BY	SM
DRAWN BY	MBS	APPROVED BY	IMcK
HOR. SCALE:	1:500	RELEASED FOR CONSTRUCTION	
VERT. SCALE:	1:50	DATE	AUGUST 2010

GENIVAR
10 PRAIRIE WAY WINNIPEG, MANITOBA R2J 3J8
PH: (204)-477-8650 FAX: (204)-474-2864

ENGINEERS SEAL
I. G. MCKINNON
REGISTERED PROFESSIONAL ENGINEER

CONSULTANT DRAWING NO. 09-150-10

Winnipeg **THE CITY OF WINNIPEG**
PUBLIC WORKS DEPARTMENT

2010 ACTIVE TRANSPORTATION INFRASTRUCTURE STIMULUS PROGRAM
DUGALD MULTI-USE PATH
FROM EXISTING SIDEWALK TO MATCHLINE AT STATION 2+50

CITY DRAWING NO.	N/A
SHEET	1 OF 8
TENDER NO.	544-2010

ACAD 2007