




CITY OF WINNIPEG
PUBLIC WORKS DEPARTMENT
ENGINEERING DIVISION

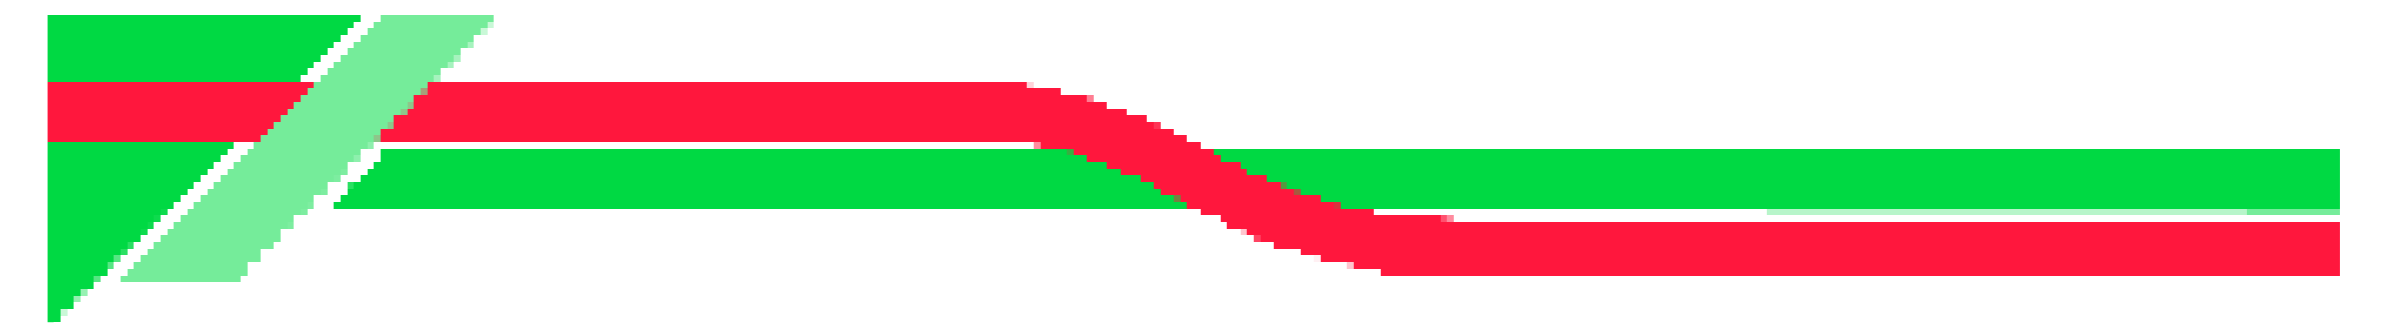


Canada-Manitoba
 Infrastructure Program

Programme Infrastructures
 Canada-Manitoba



2010 ACTIVE TRANSPORTATION PROGRAM
BISHOP GRANDIN GREENWAY
PHASE II SOUTHSIDE PATHWAY EXTENSION
PEMBINA HIGHWAY TO 866m WEST OF PEMBINA HIGHWAY

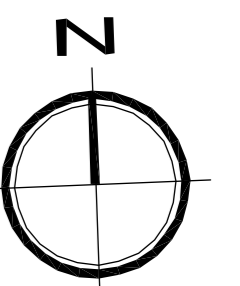

DRAWING LIST

- C-01 STA. 2+079.69 TO 2+290.00
- C-02 STA. 2+290.00 TO 2+605.00
- C-03 STA. 2+605.00 TO 2+880.00
- C-04 STA. 2+880.00 TO 3+050.55
- C-05 SLOPE PAVING RETROFIT
- C-06 CONCRETE RETAINING WALL PATHWAY



Jul 14, 2010 - 1:58pm
 P:\5509801-5509801\5509801\000_2009_Acive Transportation Program\MMM DRAWINGS\Phase II A\A\CAD D\Y\06\05\07\Phase II CAD cover May 10.dwg:JACCOVER



MMM Group Limited
 Suite 111 - 93 Lombard Ave.
 Winnipeg, MB R3B 3B1
 T:204.943.3178
 F:204.943.4948
 www.mmm.ca