



**NOTES:**

- CLEAN AND REGRADE EXISTING DITCH AS DIRECTED BY CONTRACT ADMINISTRATOR
- RENEW EXISTING APPROACHES AS DIRECTED BY CONTRACT ADMINISTRATOR
- MAINTAIN ACCESS TO EX. APPROACHES

CHAINAGE ALONG CENTER OF ROAD

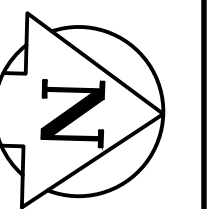

**MURDOCK ROAD**

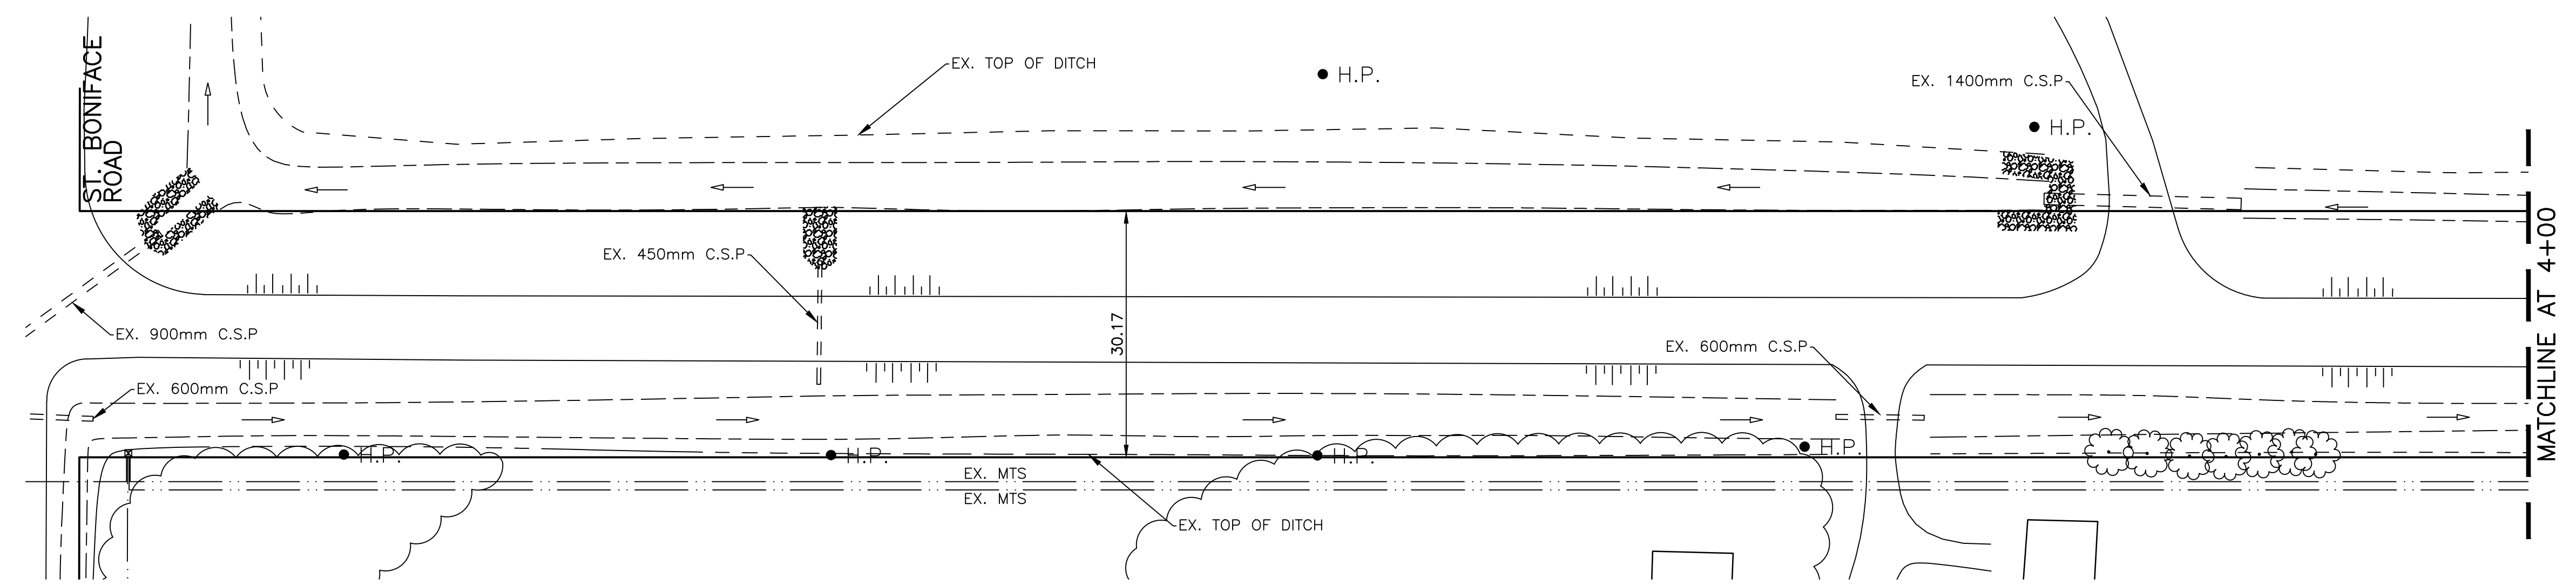

**BENCHMARK:**  
 N. SIDE COPELAND ST., E. OF MCFADDEN AVE., TBLT. IN E. CONC.  
 FOUNDATION 0.5m N. & 0.4m BELOW CEDAR SIDING OF S.E.  
 COR. NO. 1113 COPELAND ST., (TBLT. FACING DRIVEWAY).

METRIC  
 WHOLE NUMBERS INDICATE MILLIMETRES  
 DECIMALIZED NUMBERS INDICATE METRES



EXISTING	LEGEND - PLAN	PROPOSED	EXISTING	LEGEND - PLAN	PROPOSED	EXISTING	LEGEND - PROFILE	PROPOSED
	WATERMAIN			HYDRO			CENTER LINE	
	HYDRANT			M.T.S.			NORTH GUTTER LINE	
	VALVE			GRAVEL/CHIP SEAL			SOUTH GUTTER LINE	
	BOTTOM OF DITCH			ASPHALT			WEST DITCH	
	TOP OF DITCH			PROPERTY LINE			EAST DITCH	
	WASTE WATER SEWER			TESTHOLE			ELEVATIONS	
	MANHOLE			CULVERT			FLOW DIRECTION	
	CATCH BASIN							
	CURB INLET							
	TRAFFIC SIGNAL							
	GAS							

**LOCATION APPROVED**

SUPV. U/G STRUCTURES COMMITTEE DATE

**NOTE:**  
 LOCATION OF UNDERGROUND STRUCTURES AS SHOWN ARE BASED ON THE BEST INFORMATION AVAILABLE BUT NO GUARANTEE IS GIVEN THAT ALL EXISTING UTILITIES ARE SHOWN OR THAT THE GIVEN LOCATIONS ARE EXACT. CONFIRMATION OF EXISTENCE AND EXACT LOCATION OF ALL SERVICES MUST BE OBTAINED FROM THE INDIVIDUAL UTILITIES BEFORE PROCEEDING WITH CONSTRUCTION.

NO.	REVISIONS	DATE	BY
1	SUBMISSION DRAWING	06/10	R.H.

**GENIVAR**  
 10 PRAIRIE WAY WINNIPEG, MANITOBA R2J 3J8  
 PH: (204)-477-8650 FAX: (204)-474-2864

DESIGNED BY: R.H. CHECKED BY: S.M.  
 DRAWN BY: R.H. APPROVED BY: I.MCK.  
 HOR. SCALE: 1:500  
 VERT. SCALE: 1:50  
 1 SUBMISSION DRAWING 06/10 R.H. DATE JUNE 2010

ENGINEERS SEAL  
  
 CONSULTANT DRAWING NO. 09-170-01

Winnipeg **THE CITY OF WINNIPEG**  
 PUBLIC WORKS DEPARTMENT

**2010 GRANULAR ROAD RENEWALS**  
**MURDOCK ROAD**  
 FROM ST. BONIFACE ROAD TO MATCHLINE AT STATION 4+00

CITY DRAWING NO.	559-2010
SHEET 1 OF 6	