


IRRIGATION CONTROLLER & ELECTRICAL CONNECTION LOCATION
SCALE: NTS

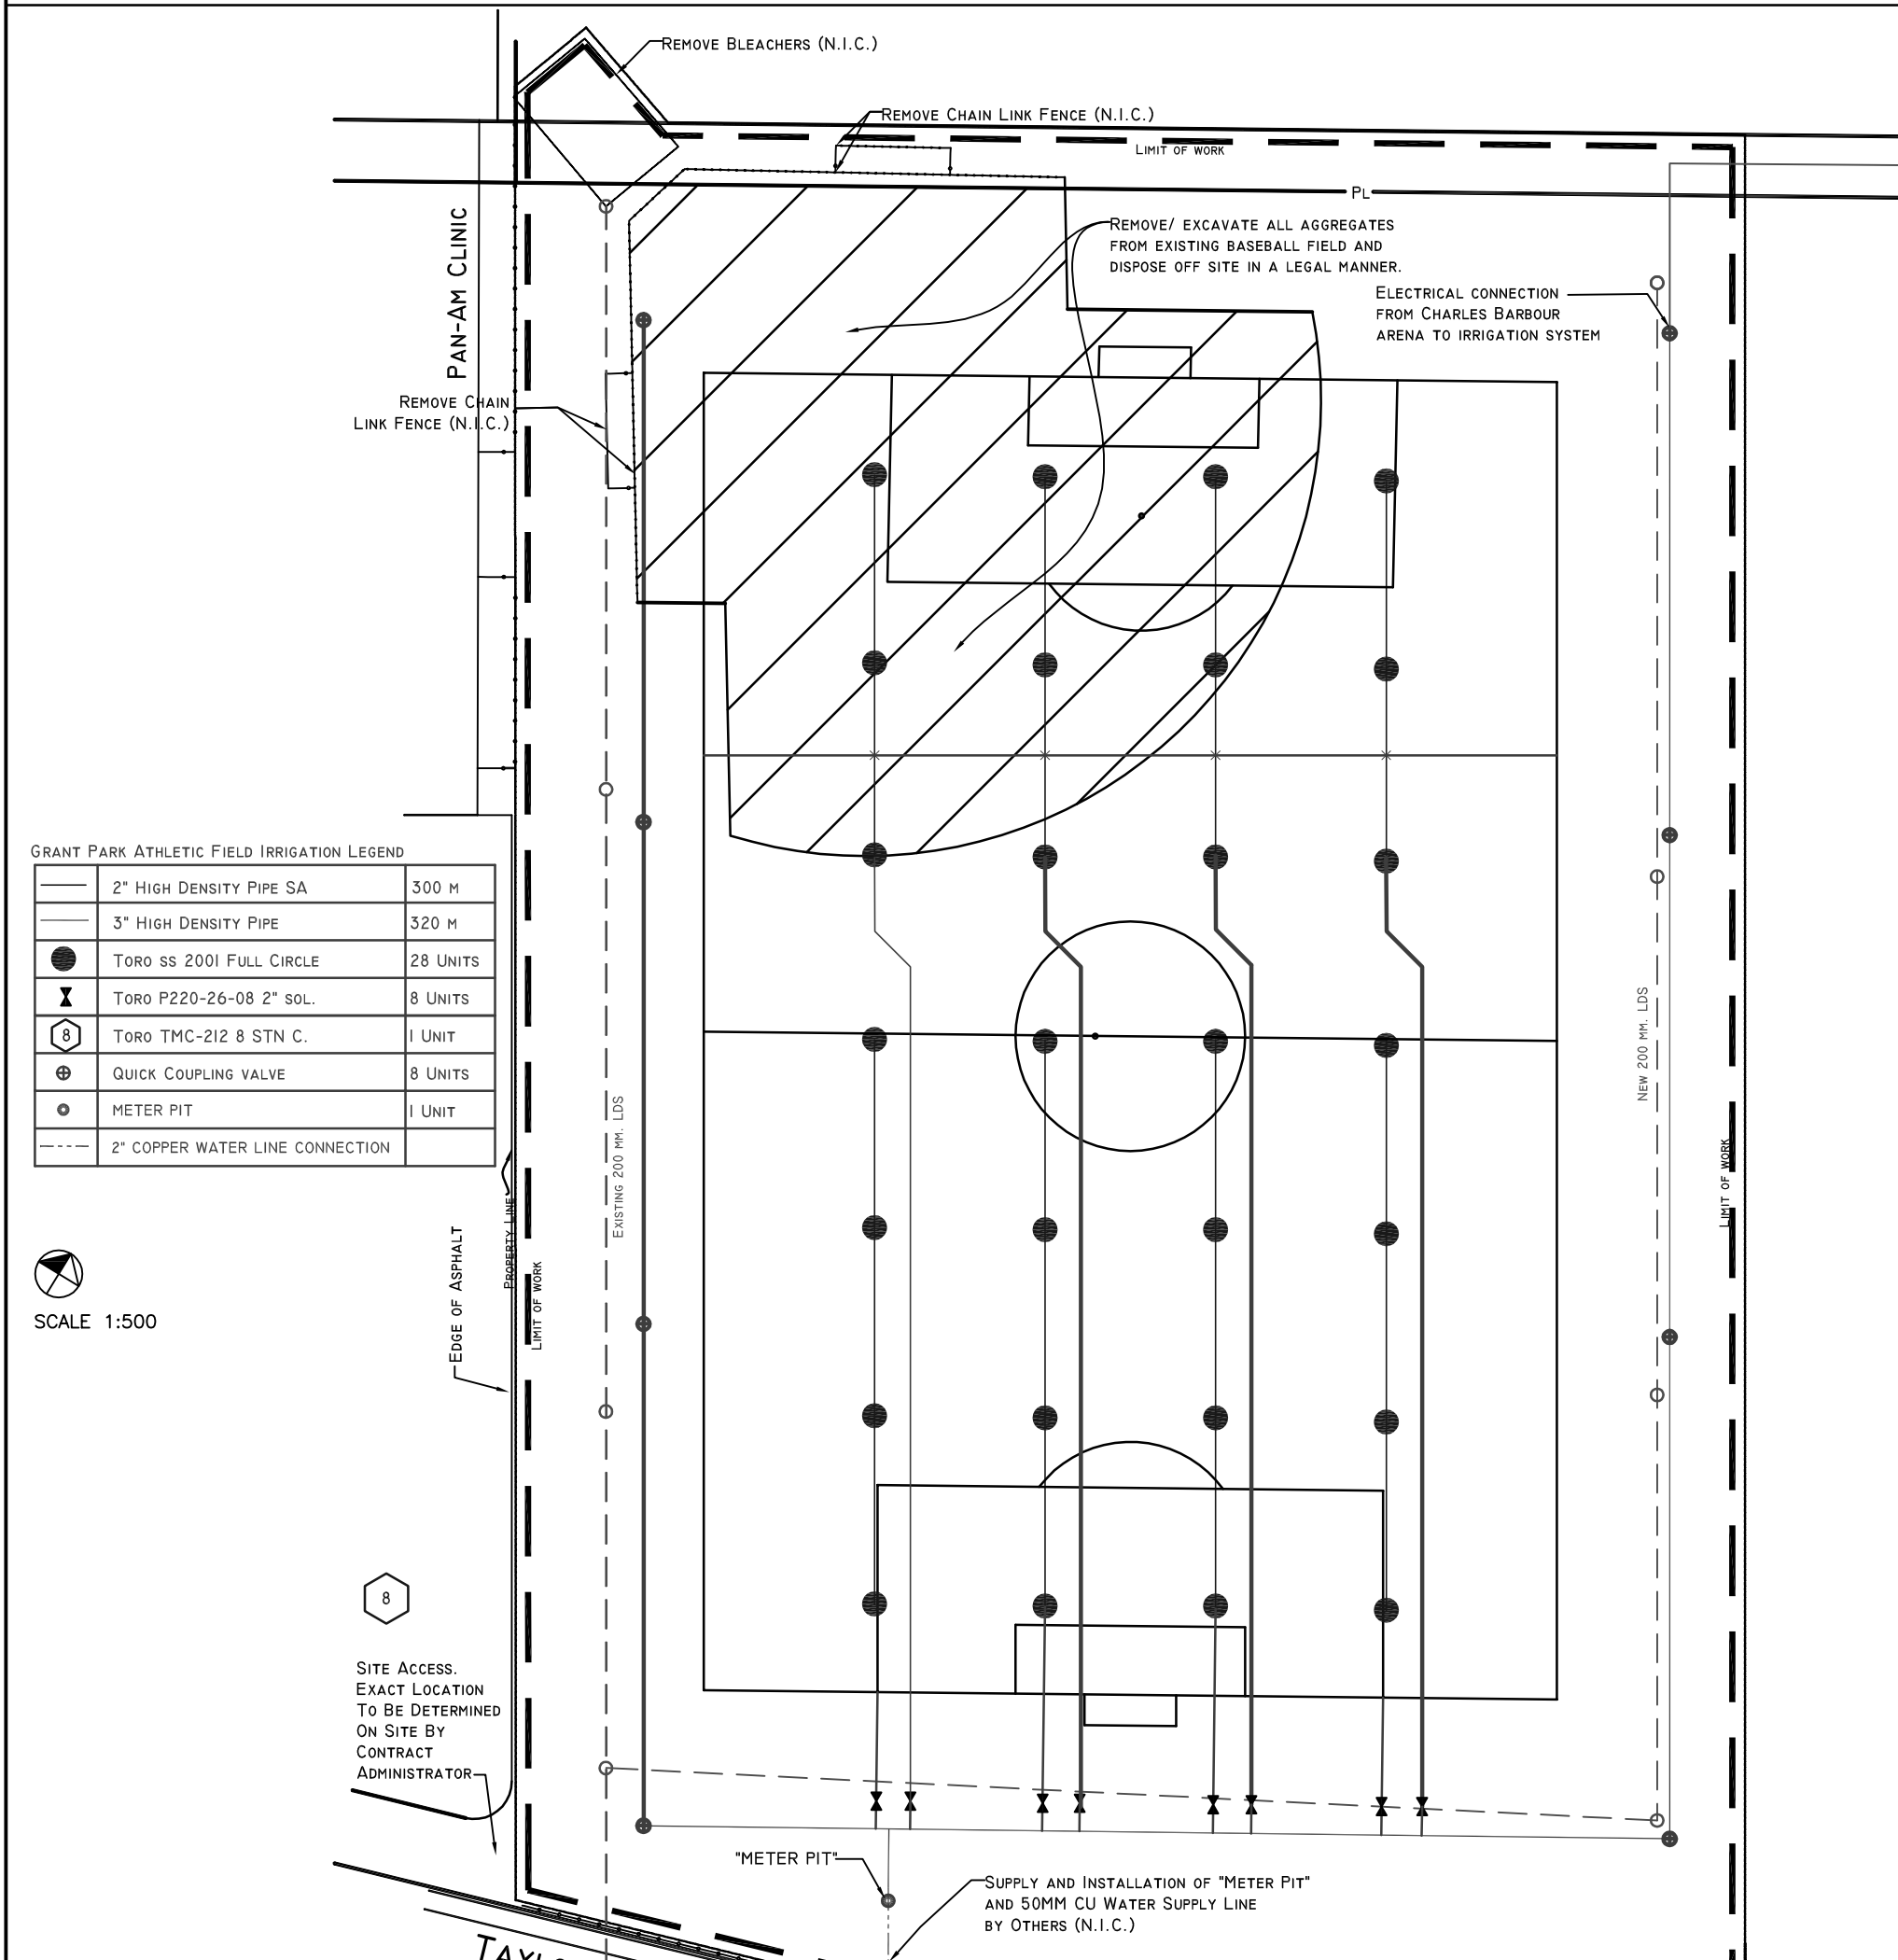

GRANT PARK ATHLETIC FIELD IRRIGATION LEGEND

	2" HIGH DENSITY PIPE SA	300 M
	3" HIGH DENSITY PIPE	320 M
	TORO SS 2001 FULL CIRCLE	28 UNITS
	TORO P220-26-08 2" SOL.	8 UNITS
	TORO TMC-212 8 STN C.	1 UNIT
	QUICK COUPLING VALVE	8 UNITS
	METER PIT	1 UNIT
	2" COPPER WATER LINE CONNECTION	

NOTES:

1. SOD ENTIRE PROJECT AREA TO THE LIMIT OF WORK (1M INSIDE PROPERTY LINE)

LOCATION OF UNDERGROUND STRUCTURES AS SHOWN ARE BASED ON THE BEST INFORMATION AVAILABLE BUT NO GUARANTEE IS GIVEN THAT ALL EXISTING UTILITIES ARE SHOWN OR THAT THE GIVEN LOCATIONS ARE EXACT. CONFIRMATION OF EXISTENCE AND EXACT LOCATION OF ALL SERVICES MUST BE OBTAINED FROM THE INDIVIDUAL UTILITIES BEFORE PROCEEDING WITH CONSTRUCTION.