


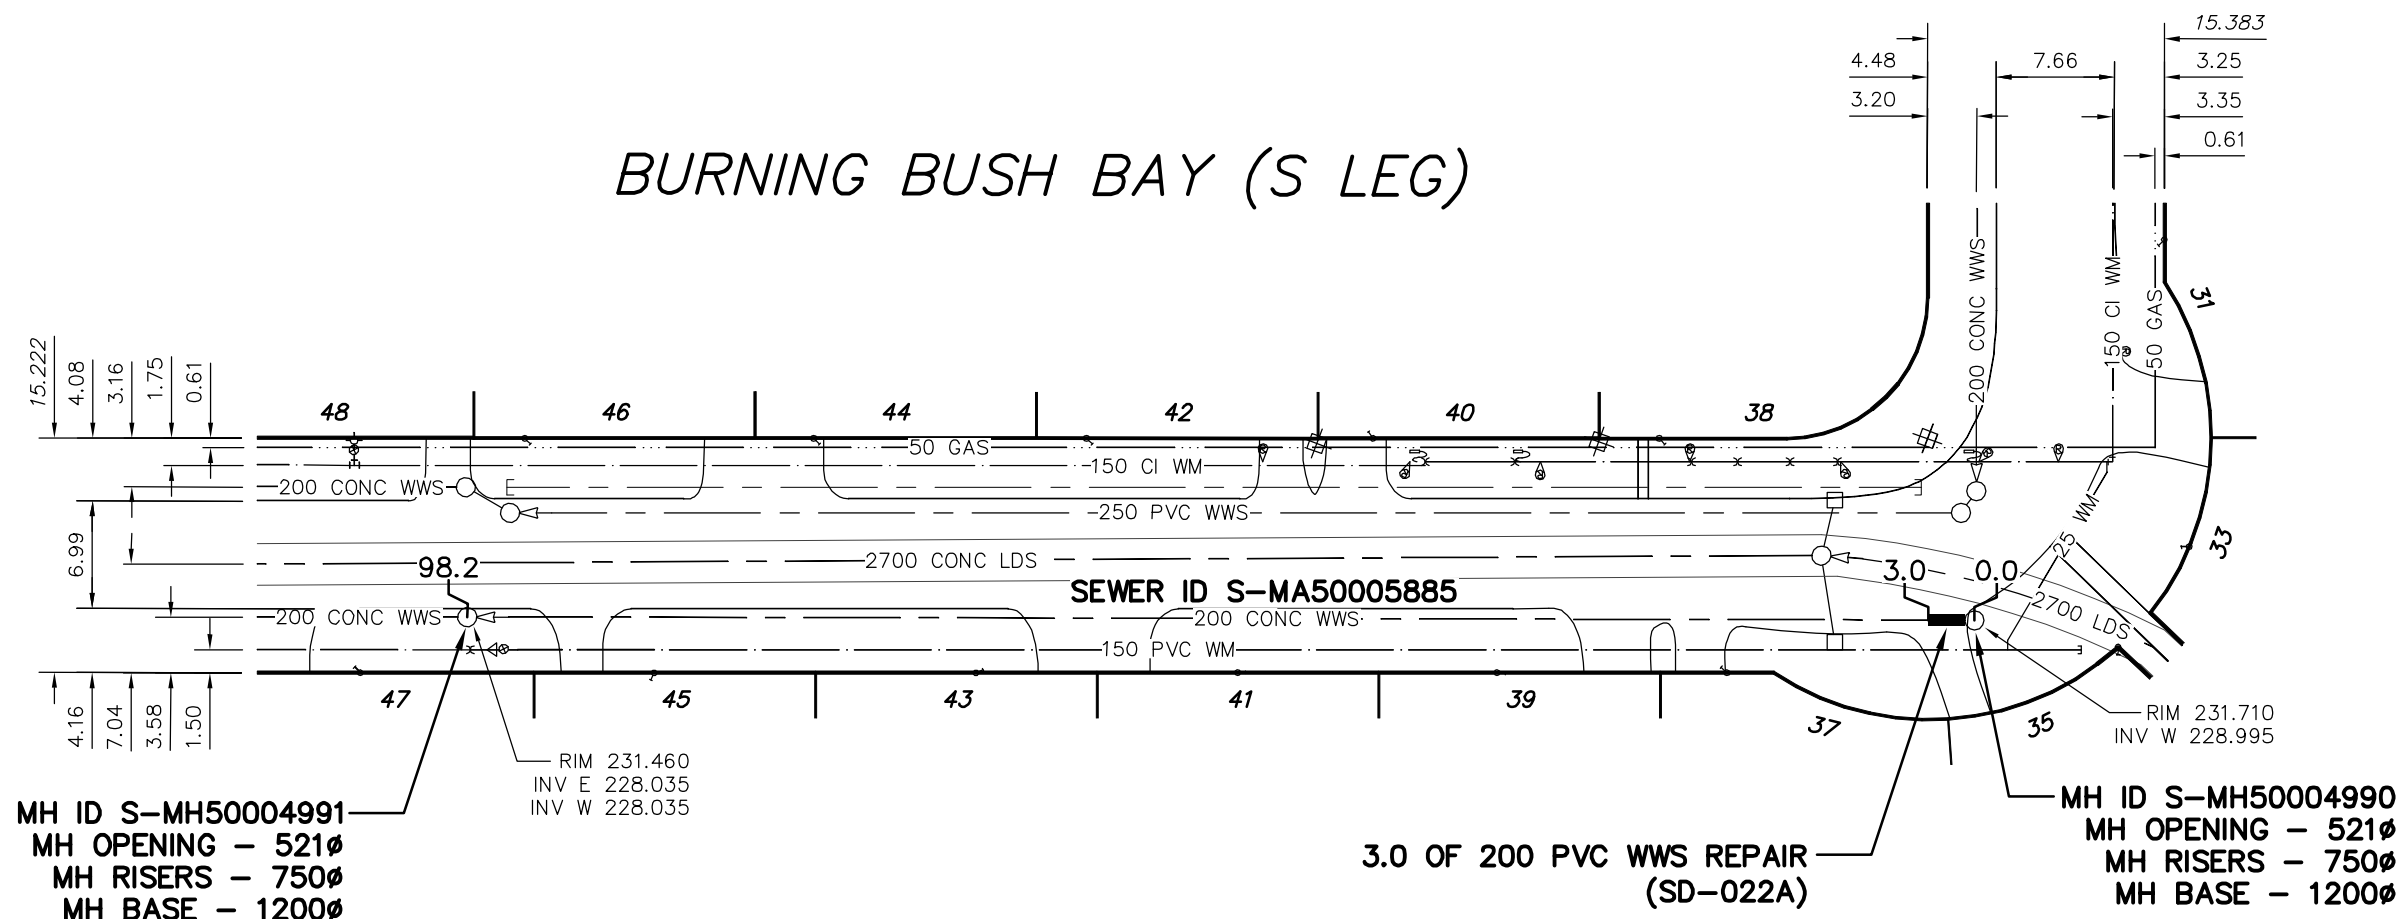

BURNING BUSH BAY (S LEG)

BURNING BUSH
BY (E LEG)



SEWER JUNCTION INFORMATION FROM SEWER VIDEO INSPECTION SEWER ID S-MA50005885
DISTANCE FROM MH ID S-MH50004990
NO JUNCTIONS WITHIN REPAIR

ENGINEER'S SEAL

ORIGINAL SIGNED
BY
S.R.J.
COURNOYER
10/08/16

BID OPPORTUNITY: 572-2010
FILENAME : 9386.dwg
PLOT DATE : 2010 08 16

LEGEND:

52.0 | MEASUREMENT TO REPAIR FROM REFERENCE MH SHOWN THUS...

METRIC

WHOLE NUMBERS INDICATE MILLIMETRES
DECIMALIZED NUMBERS INDICATE METRES

B.M. ELEV.	FIELD BOOK #:	CITY OF WINNIPEG WATER AND WASTE ENGINEERING DIVISION		THE CITY OF WINNIPEG WATER AND WASTE DEPARTMENT	
POSTED TO LBIS		DESIGNED BY: SC	CHECKED BY: SC	2010 SEWER RENEWALS AND REPAIRS CONTRACT 20	
		DRAWN BY: CJH	APPROVED BY: KZ	BURNING BUSH BAY (S LEG)	
		HOR. SCALE 1:500	RELEASED FOR CONSTRUCTION	MH AT BURNING BUSH BAY (E LEG) TO 1ST MH W OF BURNING BUSH BAY (E LEG)	
		VERTICAL		SHEET 5 OF 20	
NO.	REVISIONS	DATE	BY	CITY DRAWING NUMBER	
		2010 08 16		9386	