


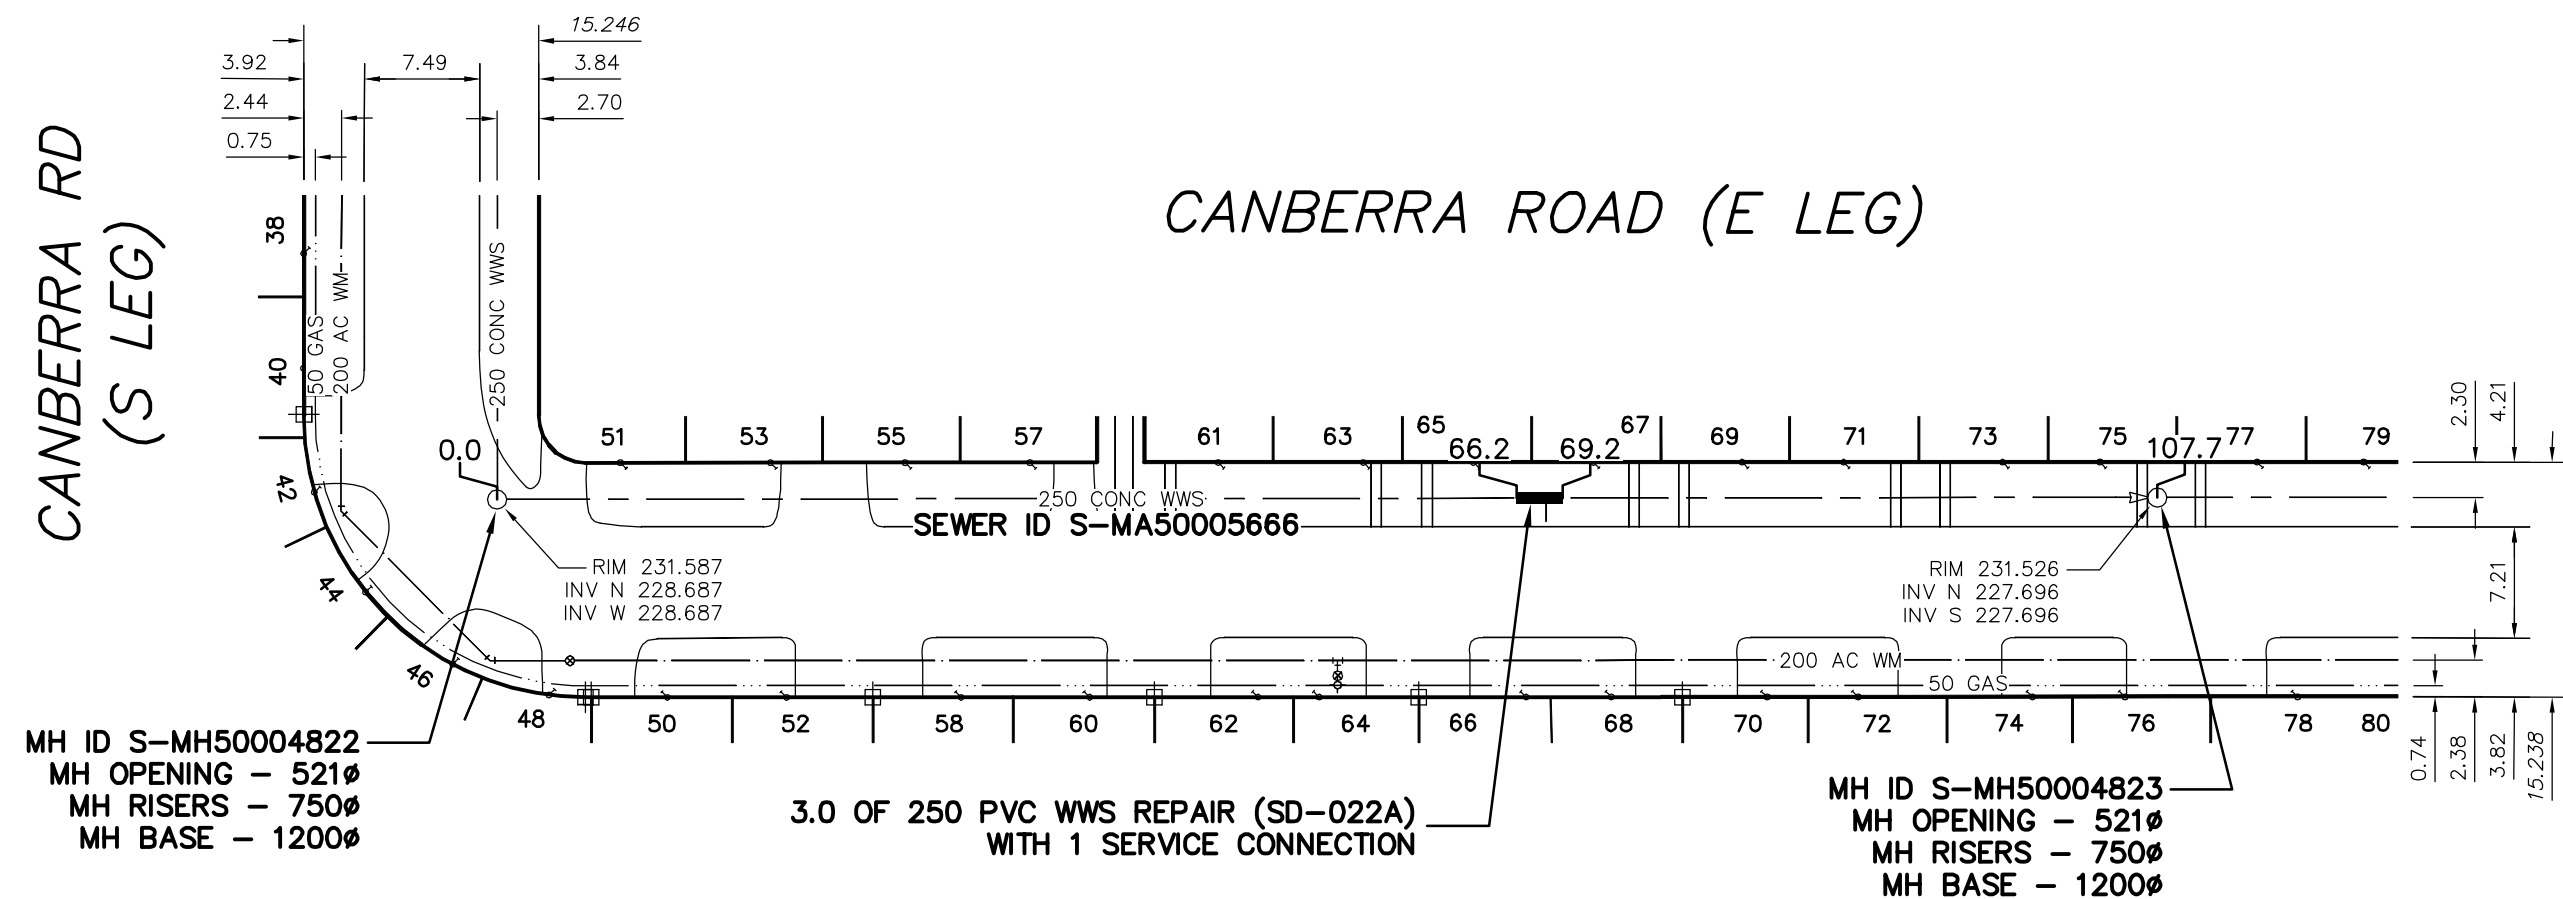

CANBERRA RD
(S LEG)

CANBERRA ROAD (E LEG)



SEWER JUNCTION INFORMATION FROM SEWER VIDEO INSPECTION SEWER ID S-MA50005666			
DISTANCE FROM MH ID S-MH50004823			
39.7	S	150Ø	EAST CX

ENGINEER'S SEAL

ORIGINAL SIGNED
BY
S.R.J.
COURNOYER
10/08/16

BID OPPORTUNITY: 572-2010
FILENAME : 9387.dwg
PLOT DATE : 2010 08 16

LEGEND:
52.0 | MEASUREMENT TO REPAIR FROM REFERENCE MH SHOWN THUS...
0.0

METRIC
WHOLE NUMBERS INDICATE MILLIMETRES
DECIMALIZED NUMBERS INDICATE METRES

B.M. ELEV.	FIELD BOOK #:	CITY OF WINNIPEG WATER AND WASTE ENGINEERING DIVISION		THE CITY OF WINNIPEG WATER AND WASTE DEPARTMENT	
POSTED TO LIS		DESIGNED BY: SC	CHECKED BY: SC	2010 SEWER RENEWALS AND REPAIRS CONTRACT 20	
		DRAWN BY: CJH	APPROVED BY: KZ	CANBERRA ROAD (E LEG) MH AT CANBERRA ROAD (S LEG) TO 1ST MH N OF CANBERRA ROAD (S LEG)	
		HOR. SCALE 1:500	RELEASED FOR CONSTRUCTION	SHEET 6 OF 20	
		VERTICAL		CITY DRAWING NUMBER	
NO.	REVISIONS	DATE	BY	DATE	2010 08 16
					9387