


CYPRESS BAY (W LEG)

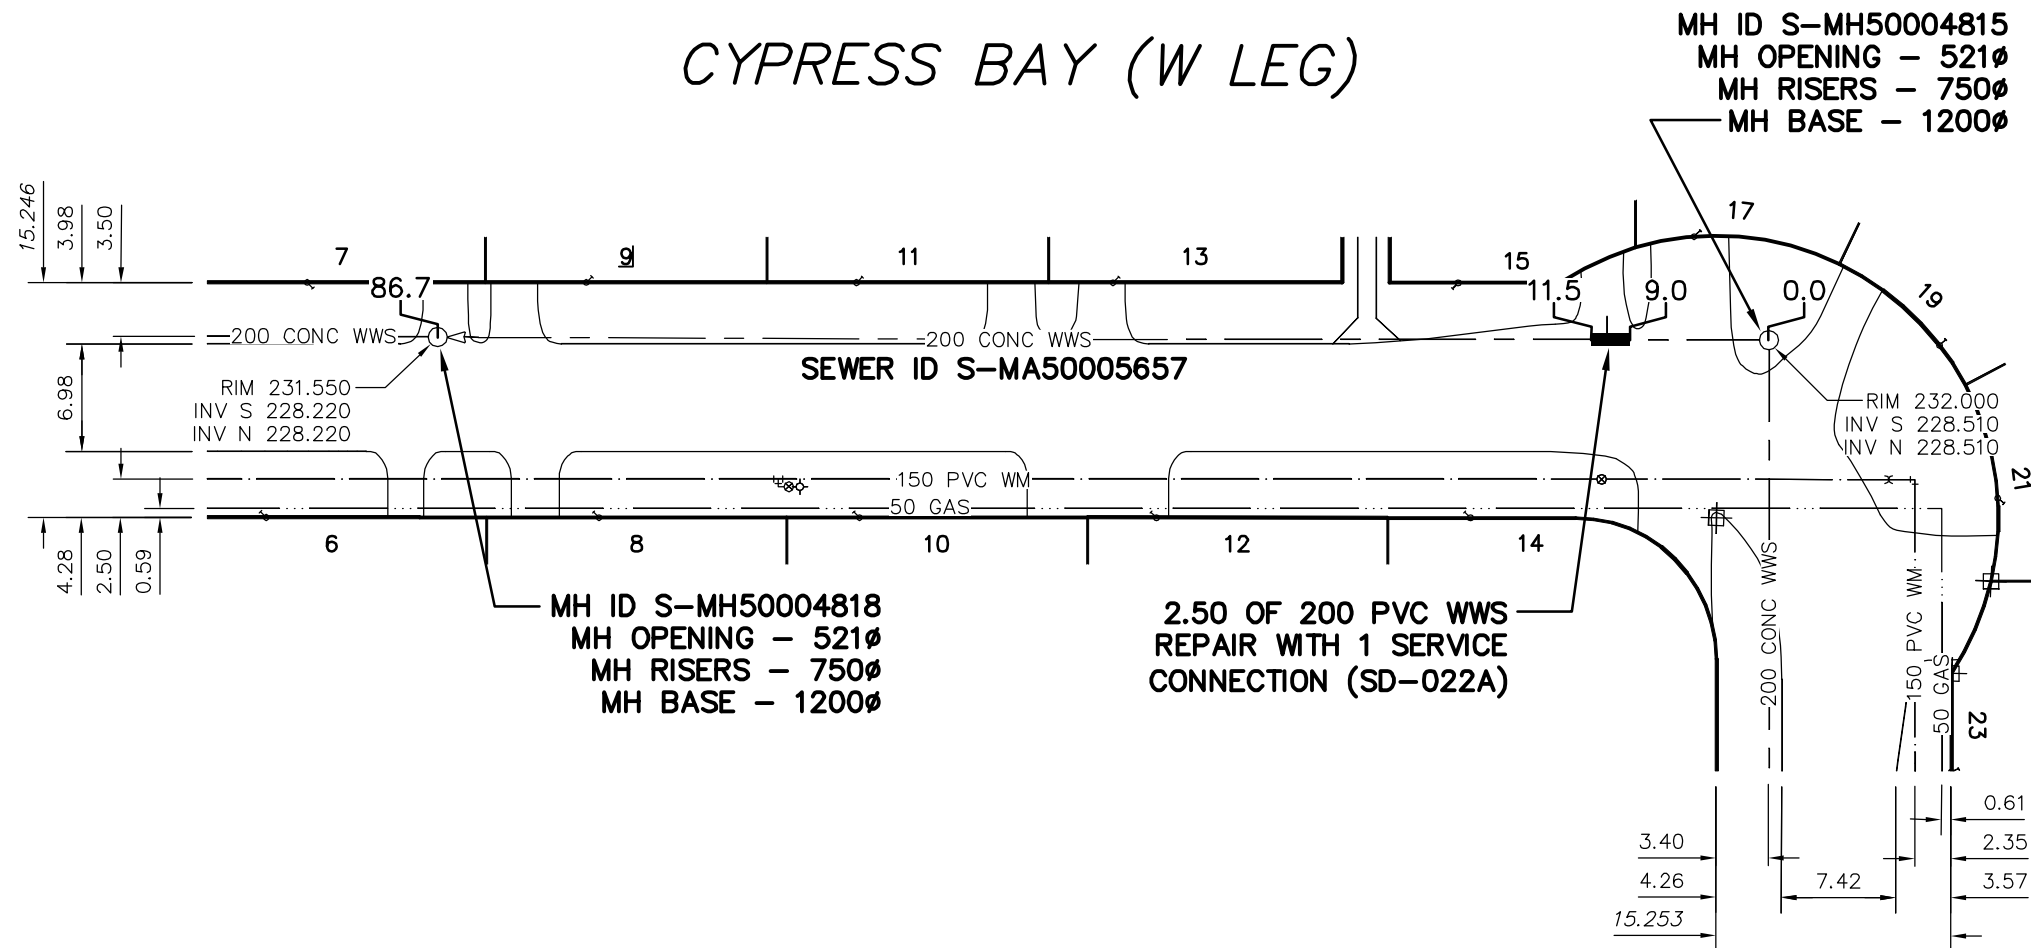

CYPRESS BY (N LEG)

SEWER JUNCTION INFORMATION FROM SEWER VIDEO INSPECTION SEWER ID S-MA50005657			
DISTANCE FROM MH ID S-MH50004815			
10.5	S	150Ø	WEST JN

ENGINEER'S SEAL

**ORIGINAL SIGNED
BY
S.R.J.
COURNOYER
10/08/16**

BID OPPORTUNITY: 572-2010
FILENAME : 9389.dwg
PLOT DATE : 2010 08 16

LEGEND:

52.0 | MEASUREMENT TO REPAIR FROM REFERENCE MH SHOWN THUS...

METRIC

WHOLE NUMBERS INDICATE MILLIMETRES
DECIMALIZED NUMBERS INDICATE METRES

B.M. ELEV.	FIELD BOOK #:	<i>CITY OF WINNIPEG WATER AND WASTE ENGINEERING DIVISION</i>		THE CITY OF WINNIPEG WATER AND WASTE DEPARTMENT	
POSTED TO LBIS		DESIGNED BY: SC	CHECKED BY: SC	2010 SEWER RENEWALS AND REPAIRS CONTRACT 20	
		DRAWN BY: CJH	APPROVED BY: KZ	CYPRESS BAY (W LEG)	
		HOR. SCALE 1:500	RELEASED FOR CONSTRUCTION	MH AT CYPRESS BAY (N LEG) TO 1ST MH S OF CYPRESS BAY (N LEG)	
		VERTICAL		SHEET 8 OF 20	
NO.	REVISIONS	DATE	BY	DATE	CITY DRAWING NUMBER
				2010 08 16	9389