


# DULUTH BAY (E LEG)

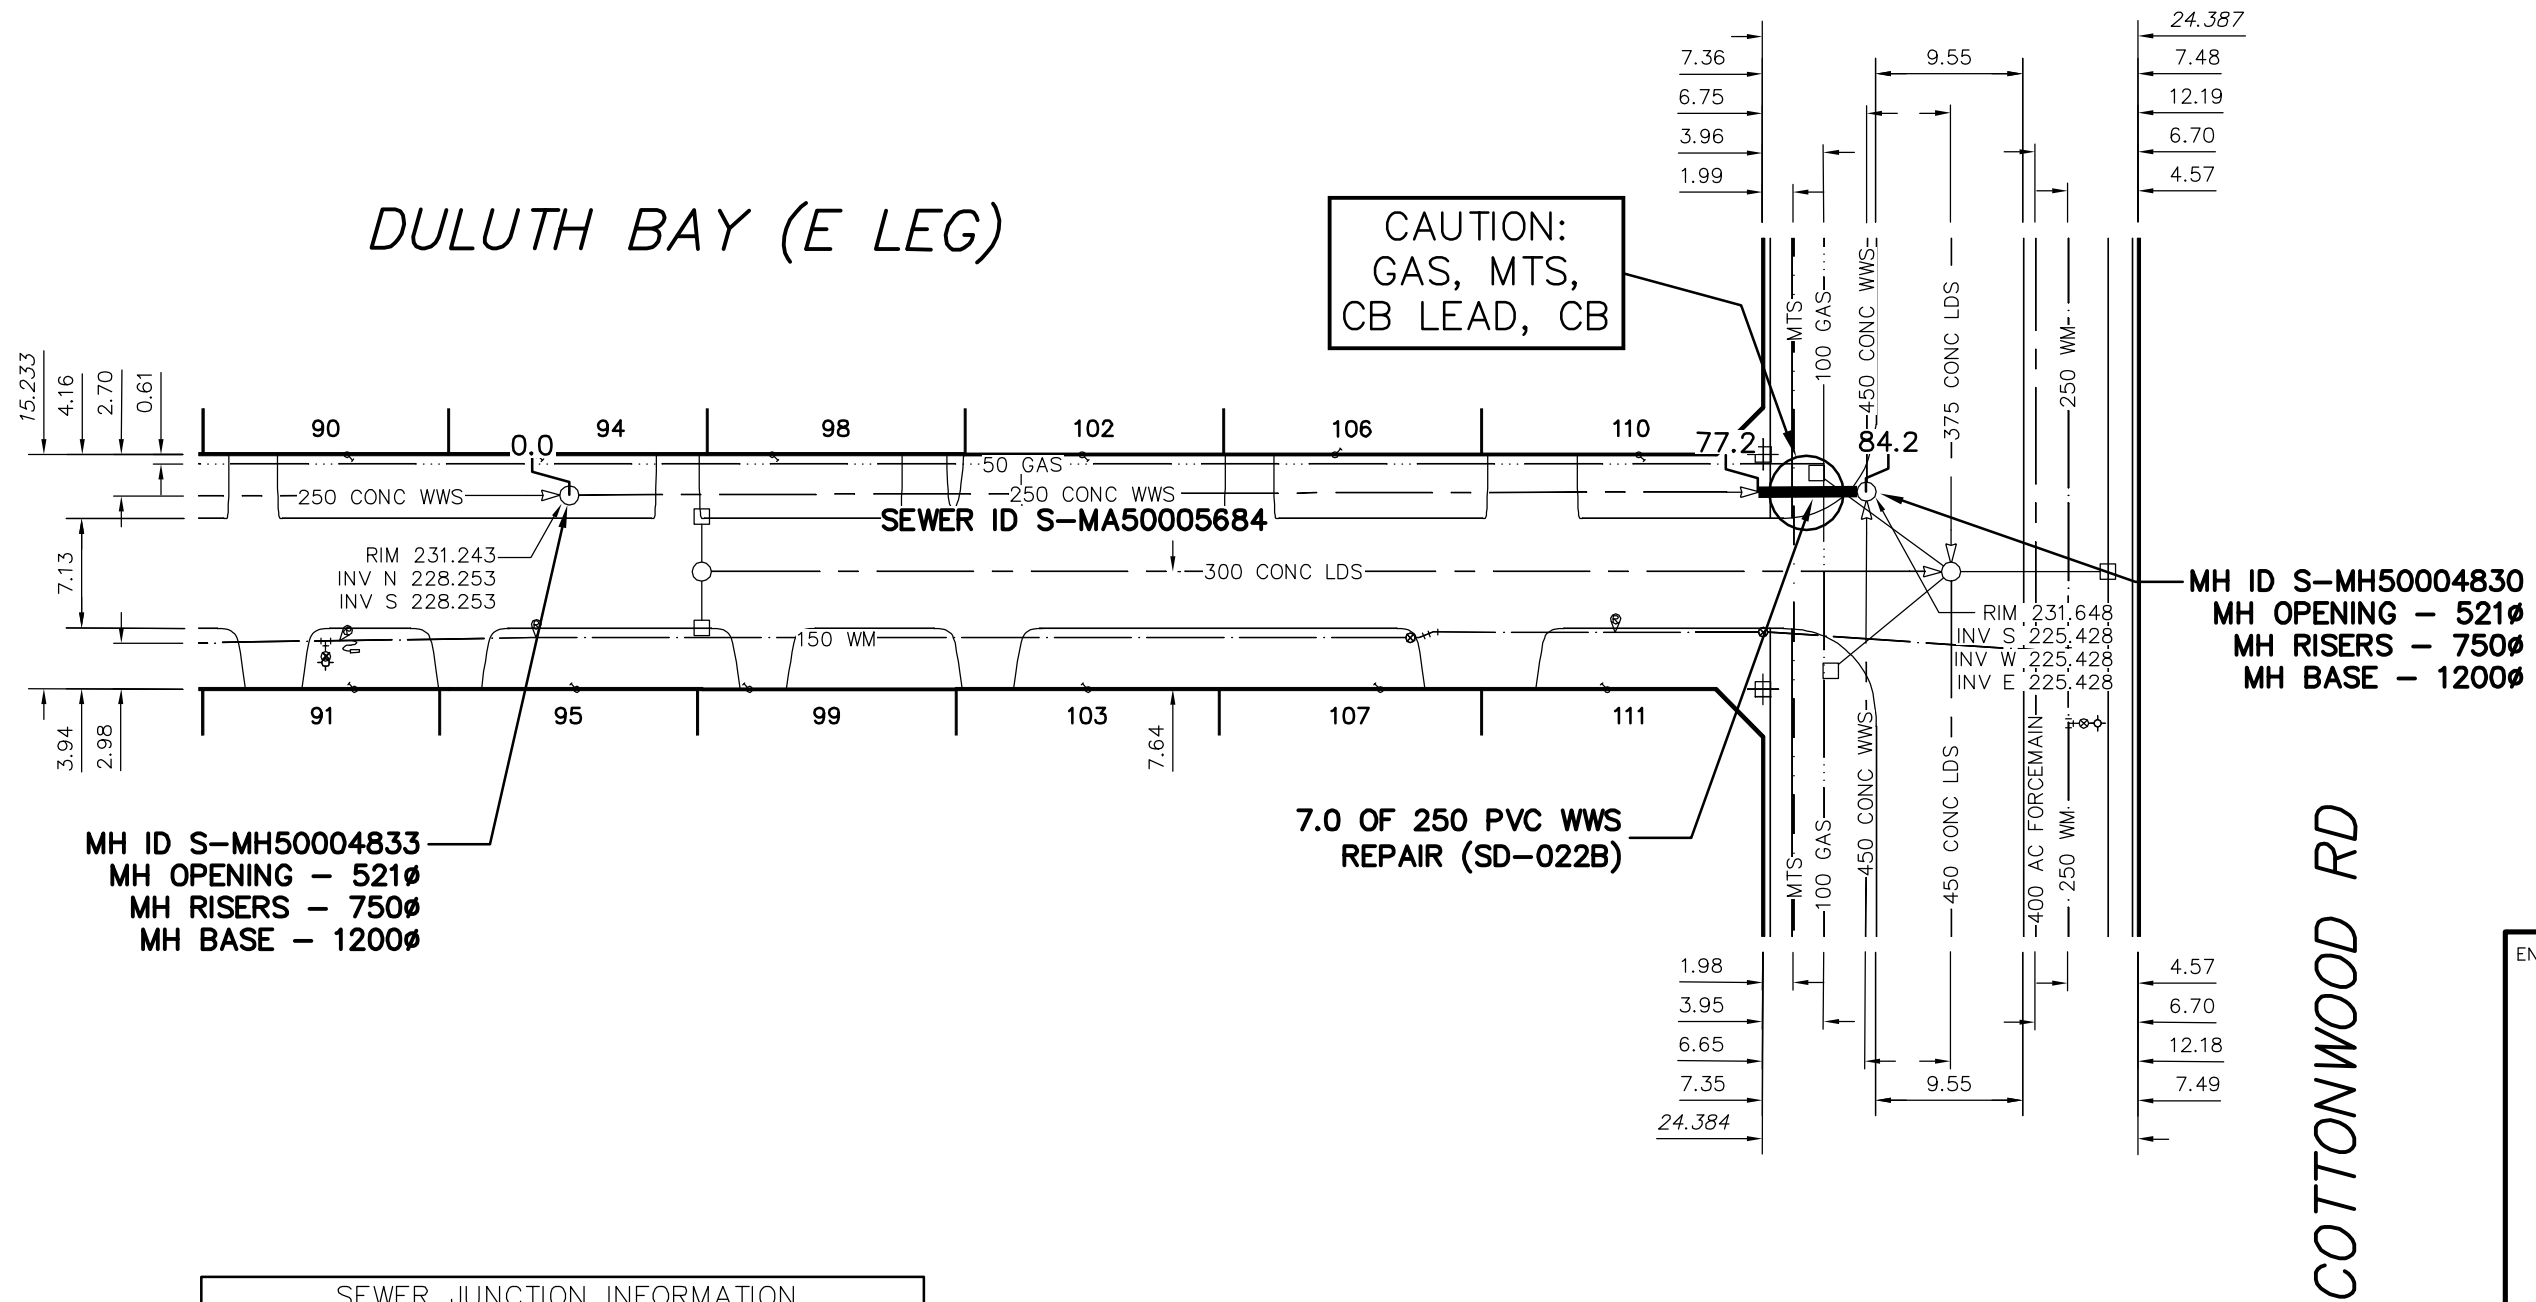

SEWER JUNCTION INFORMATION FROM SEWER VIDEO INSPECTION SEWER ID S-MA50005684
DISTANCE FROM MH ID S-MH50004833
NO JUNCTIONS WITHIN REPAIR

ENGINEER'S SEAL

**ORIGINAL SIGNED  
BY  
S.R.J.  
COURNOYER  
10/08/16**

BID OPPORTUNITY: 572-2010  
FILENAME : 9390.dwg  
PLOT DATE : 2010 08 16

**LEGEND:**

52.0 | MEASUREMENT TO REPAIR FROM REFERENCE MH SHOWN THUS...

**METRIC**

WHOLE NUMBERS INDICATE MILLIMETRES  
DECIMALIZED NUMBERS INDICATE METRES

B.M. ELEV.	FIELD BOOK #:	<b>CITY OF WINNIPEG WATER AND WASTE ENGINEERING DIVISION</b>		<b>THE CITY OF WINNIPEG WATER AND WASTE DEPARTMENT</b>	
POSTED TO LIS		DESIGNED BY: SC	CHECKED BY: SC	<b>2010 SEWER RENEWALS AND REPAIRS CONTRACT 20</b>	
		DRAWN BY: CJH	APPROVED BY: KZ	<b>DULUTH BAY (E LEG)</b>	
		HOR. SCALE: 1:500	RELEASED FOR CONSTRUCTION	<b>1ST MH S OF COTTONWOOD ROAD TO MH AT COTTONWOOD ROAD</b>	
		VERTICAL		SHEET <b>9</b> OF <b>20</b>	
NO.	REVISIONS	DATE	BY	CITY DRAWING NUMBER	
		2010 08 16		<b>9390</b>	