


DULUTH BAY (W LEG)

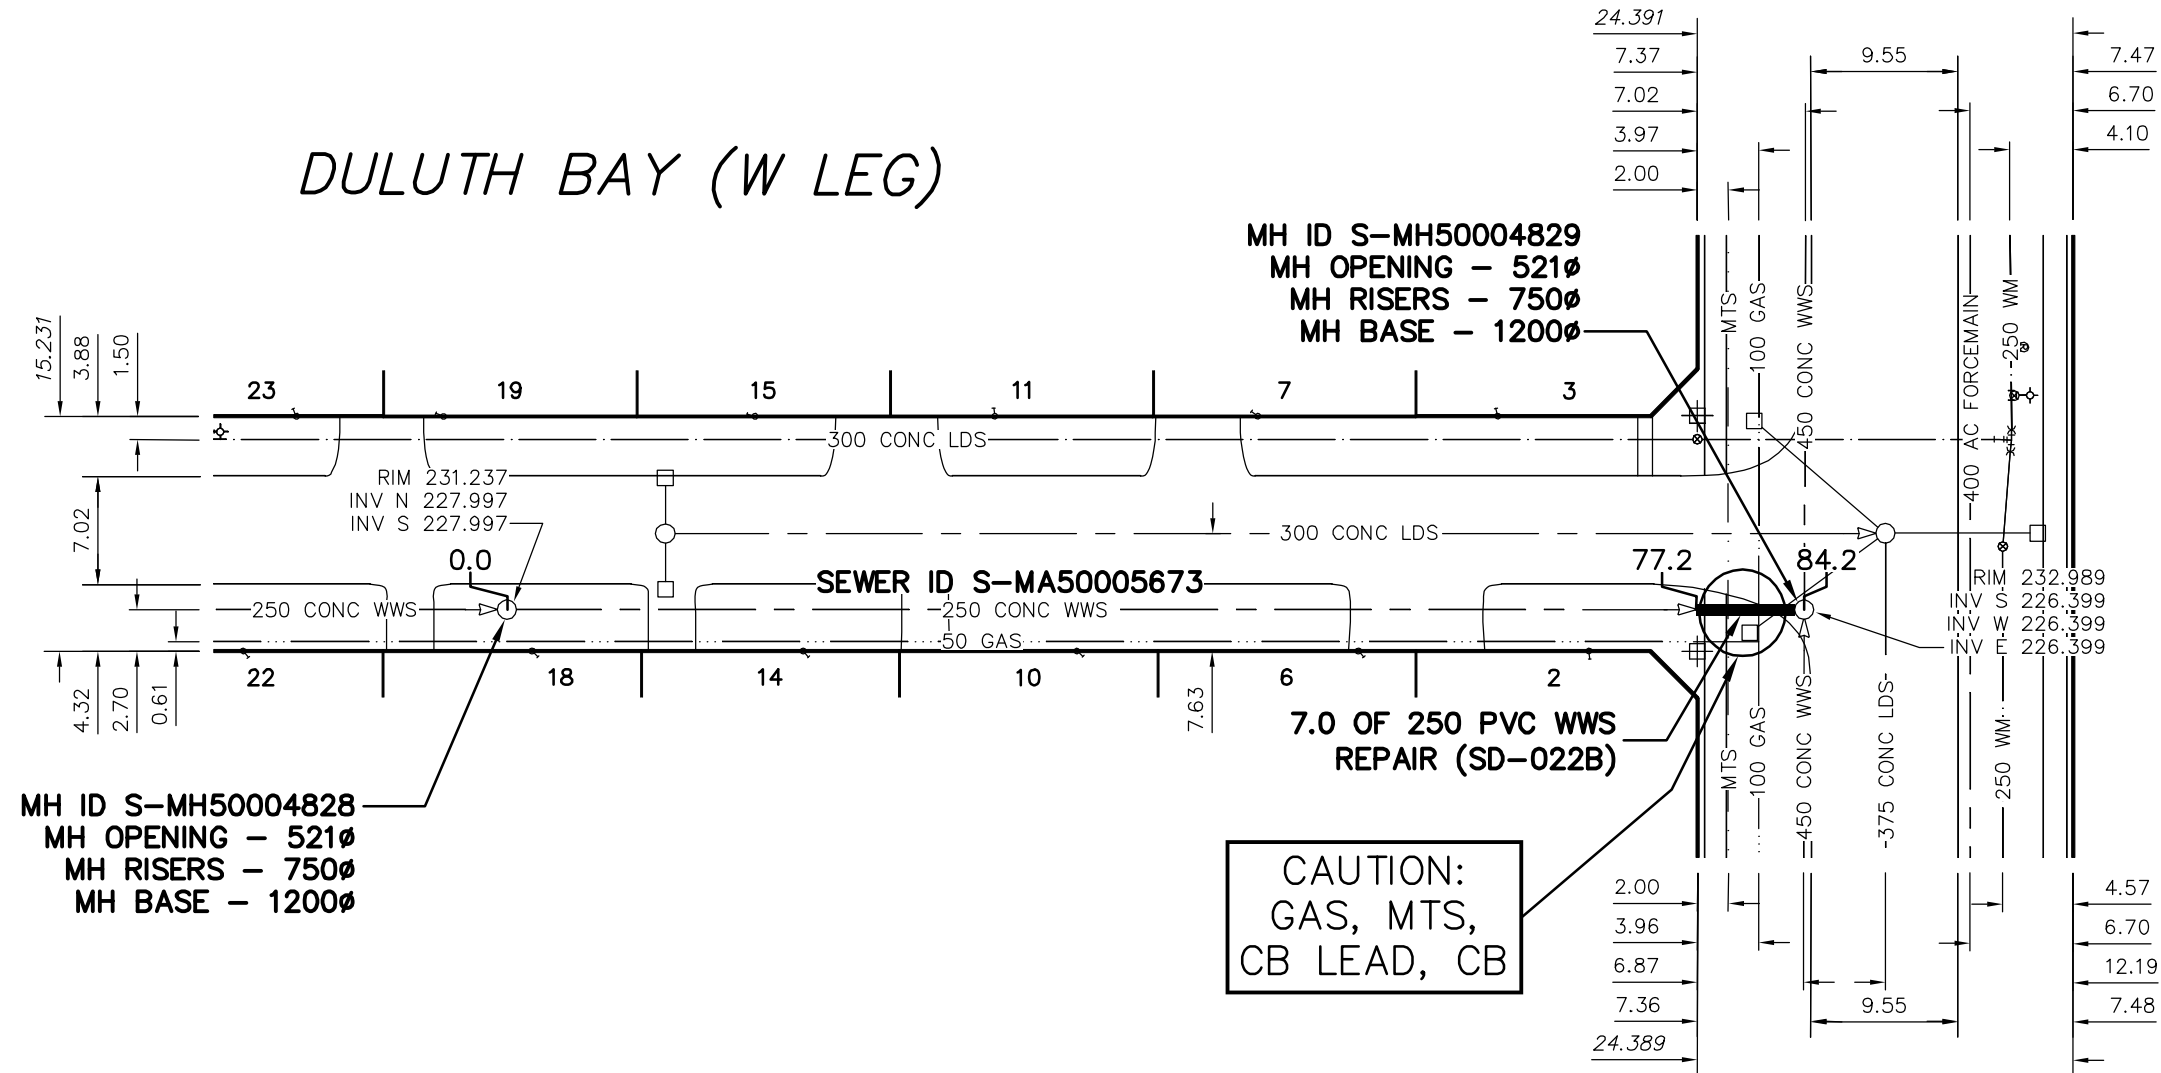

COTTONWOOD RD

SEWER JUNCTION INFORMATION FROM SEWER VIDEO INSPECTION SEWER ID S-MA50005673
DISTANCE FROM MH ID S-MH50004828
NO JUNCTIONS WITHIN REPAIR

ENGINEER'S SEAL

**ORIGINAL SIGNED
 BY
 S.R.J.
 COURNOYER
 10/08/16**

BID OPPORTUNITY: 572-2010
 FILENAME : 9391.dwg
 PLOT DATE : 2010 08 16

LEGEND:

52.0 | MEASUREMENT TO REPAIR FROM REFERENCE MH SHOWN THUS...

METRIC

WHOLE NUMBERS INDICATE MILLIMETRES
 DECIMALIZED NUMBERS INDICATE METRES

B.M. ELEV.	FIELD BOOK #:	CITY OF WINNIPEG WATER AND WASTE ENGINEERING DIVISION		THE CITY OF WINNIPEG WATER AND WASTE DEPARTMENT	
POSTED TO LIS		DESIGNED BY: SC	CHECKED BY: SC	2010 SEWER RENEWALS AND REPAIRS CONTRACT 20	
		DRAWN BY: CJH	APPROVED BY: KZ	DULUTH BAY (W LEG)	
		HOR. SCALE: 1:500	RELEASED FOR CONSTRUCTION	1ST MH S OF COTTONWOOD ROAD TO MH AT COTTONWOOD ROAD	
		VERTICAL		SHEET 10 OF 20	
NO.	REVISIONS	DATE	BY	CITY DRAWING NUMBER	
		2010 08 16		9391	