




HEATHER ROAD (N LEG)

HARPER AVE

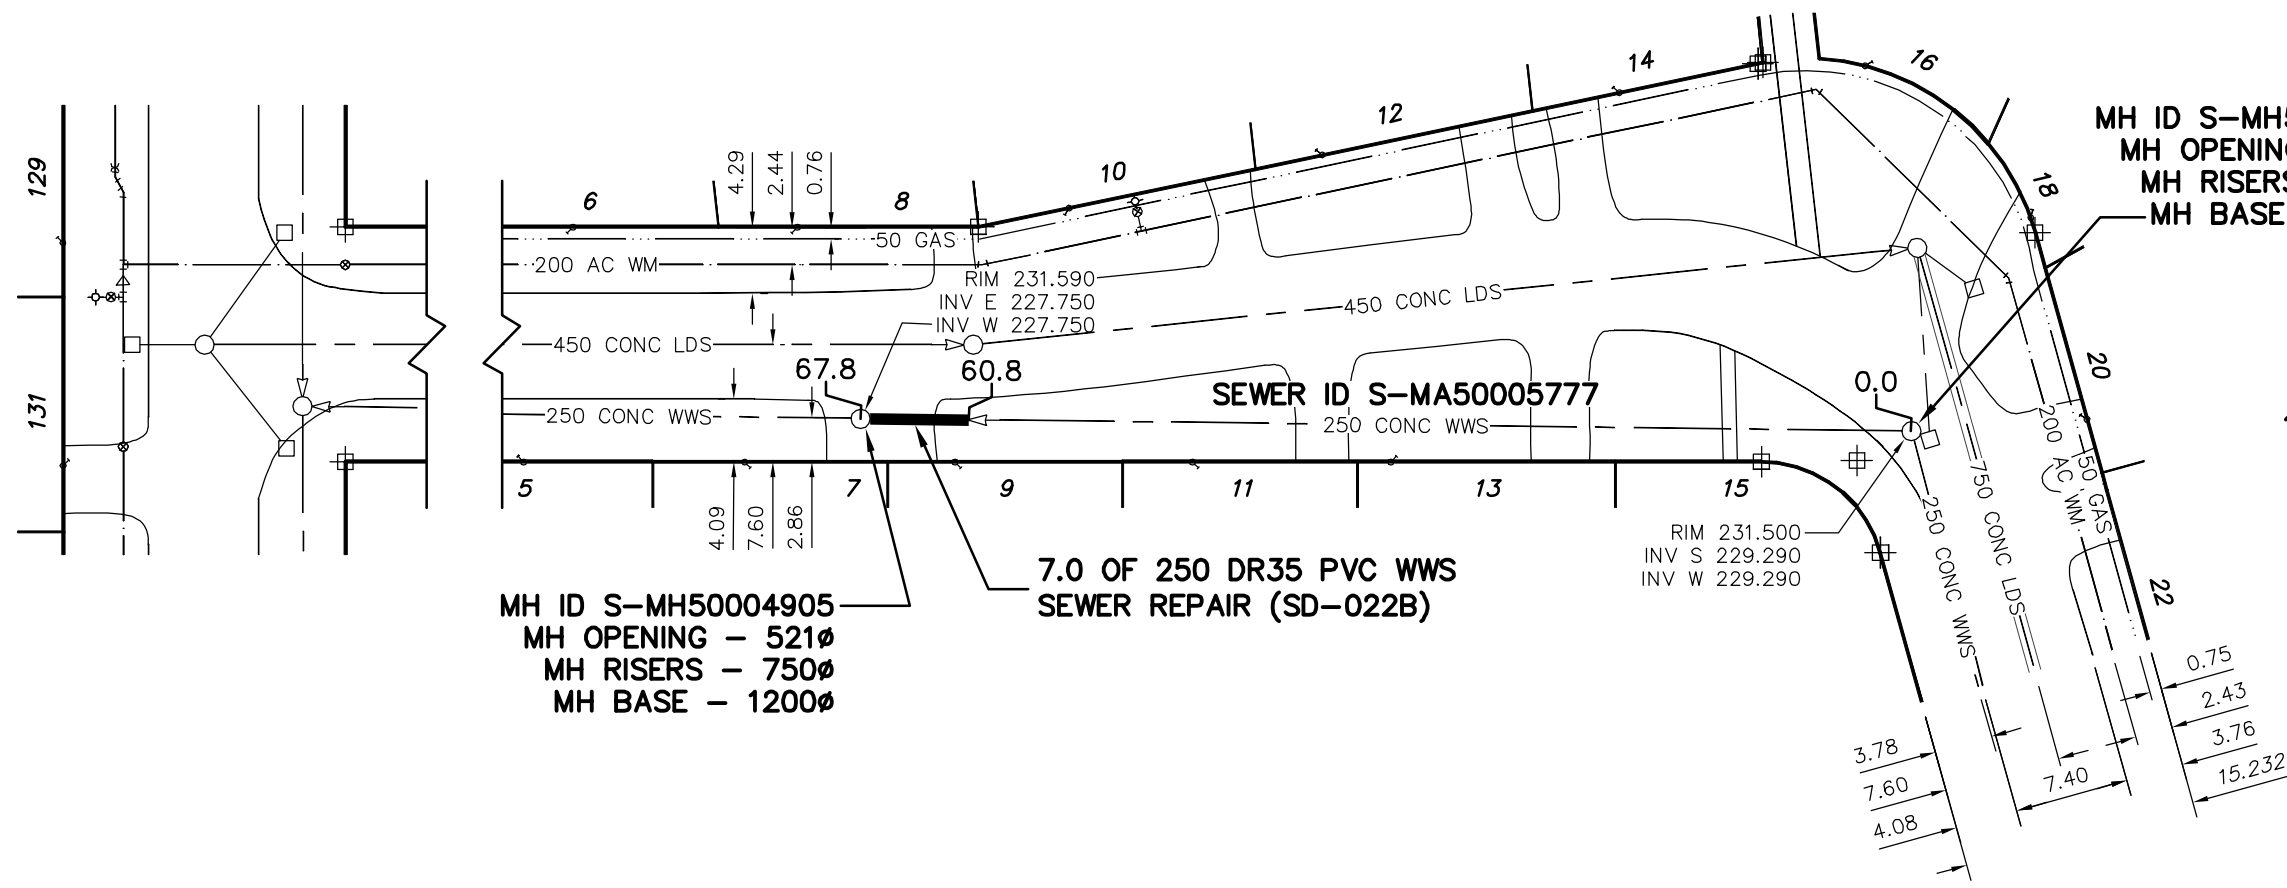

MH ID S-MH50004904
 MH OPENING - 521Ø
 MH RISERS - 750Ø
 MH BASE - 1200Ø

MH ID S-MH50004905
 MH OPENING - 521Ø
 MH RISERS - 750Ø
 MH BASE - 1200Ø

7.0 OF 250 DR35 PVC WWS
 SEWER REPAIR (SD-022B)

HEATHER RD
 (E LEG)

SEWER JUNCTION INFORMATION FROM SEWER VIDEO INSPECTION SEWER ID S-MA50005777
DISTANCE FROM MH ID S-MH50004904
NO JUNCTIONS WITHIN REPAIR

ENGINEER'S SEAL

ORIGINAL SIGNED
 BY
 S.R.J.
 COURNOYER
 10/08/16

BID OPPORTUNITY: 572-2010
 FILENAME : 9393.dwg
 PLOT DATE : 2010 08 16

LEGEND:
 52.0 | MEASUREMENT TO REPAIR FROM REFERENCE MH SHOWN THUS...
 0.0 |

METRIC
 WHOLE NUMBERS INDICATE MILLIMETRES
 DECIMALIZED NUMBERS INDICATE METRES

B.M. ELEV.	FIELD BOOK #:	CITY OF WINNIPEG WATER AND WASTE ENGINEERING DIVISION		THE CITY OF WINNIPEG WATER AND WASTE DEPARTMENT	
POSTED TO LBIS		DESIGNED BY: SC	CHECKED BY: SC	2010 SEWER RENEWALS AND REPAIRS CONTRACT 20	
		DRAWN BY: CJH	APPROVED BY: KZ	HEATHER ROAD (N LEG) MH AT HEATHER ROAD (E LEG) TO 1ST MH W OF HEATHER ROAD (E LEG)	
		HOR. SCALE: 1:500	RELEASED FOR CONSTRUCTION	SHEET 12 OF 20	
		VERTICAL		CITY DRAWING NUMBER	
NO.	REVISIONS	DATE	BY	DATE	2010 08 16
					9393