


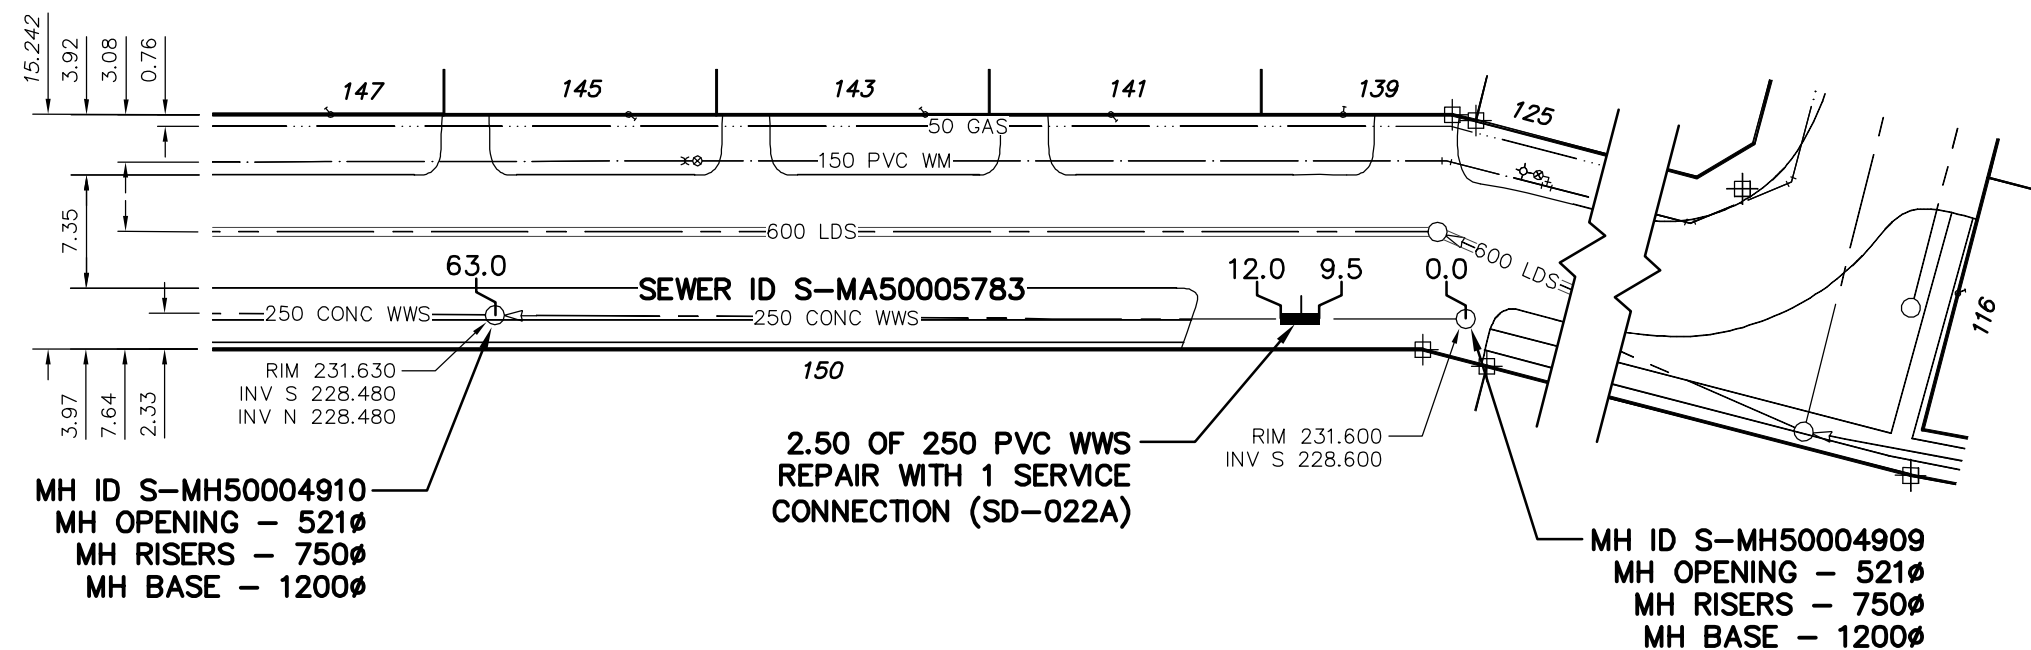

# HOWDEN ROAD (E LEG)



SEWER JUNCTION INFORMATION FROM SEWER VIDEO INSPECTION SEWER ID S-MA50005783			
DISTANCE FROM MH ID S-MH50004909			
10.7	S	100mm	WEST CN

ENGINEER'S SEAL

ORIGINAL SIGNED BY  
S.R.J. COURNOYER  
10/08/16

BID OPPORTUNITY: 572-2010  
FILENAME : 9394.dwg  
PLOT DATE : 2010 08 16

**LEGEND:**

52.0 | MEASUREMENT TO REPAIR FROM REFERENCE MH SHOWN THUS...

**METRIC**

WHOLE NUMBERS INDICATE MILLIMETRES  
DECIMALIZED NUMBERS INDICATE METRES

B.M. ELEV.	FIELD BOOK #:	<b>CITY OF WINNIPEG WATER AND WASTE ENGINEERING DIVISION</b>		<b>THE CITY OF WINNIPEG WATER AND WASTE DEPARTMENT</b>	
POSTED TO LIS		DESIGNED BY: SC	CHECKED BY: SC	2010 SEWER RENEWALS AND REPAIRS CONTRACT 20	
		DRAWN BY: CJH	APPROVED BY: KZ	<b>HOWDEN ROAD (E LEG)</b>	
		HOR. SCALE: 1:500	RELEASED FOR CONSTRUCTION	1ST MH S OF HOWDEN ROAD (N LEG) TO 2ND MH S OF HOWDEN ROAD (N LEG)	
		DATE: 2010 08 16	DATE:	SHEET 13 OF 20 CITY DRAWING NUMBER <b>9394</b>	