


APPROXIMATE AREA OF WEARING SURFACE DELAMINATION


**PLAN**  
N.T.S.

**NOTES:**

1. APPROXIMATE QUANTITY TO REPLACE = 4 m<sup>2</sup>
2. ALL MEASUREMENTS TO BE FIELD VERIFIED.

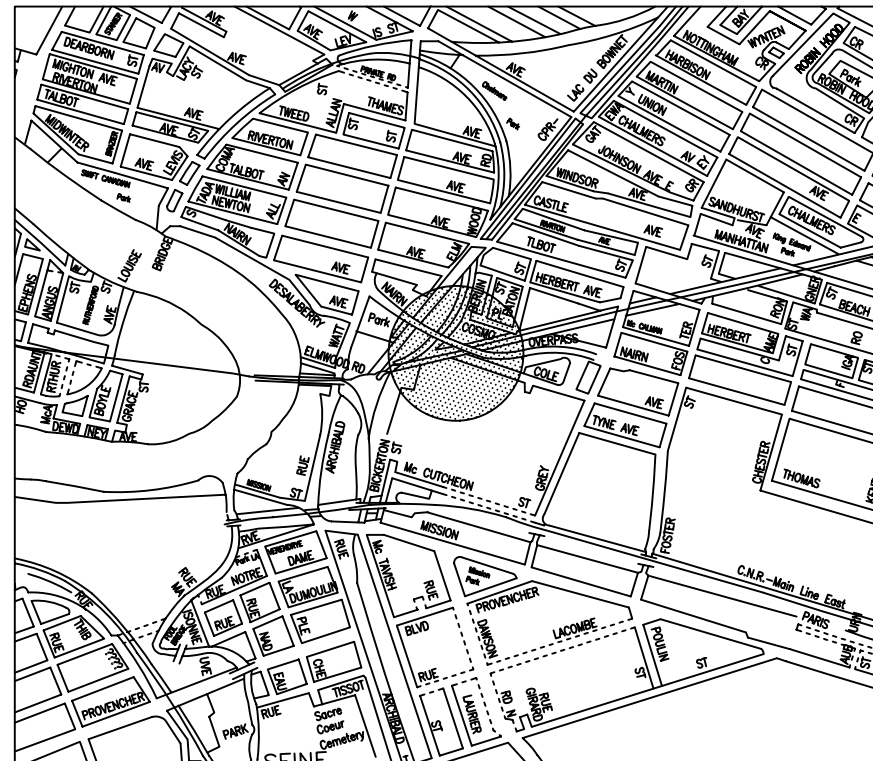

**LOCATION PLAN**

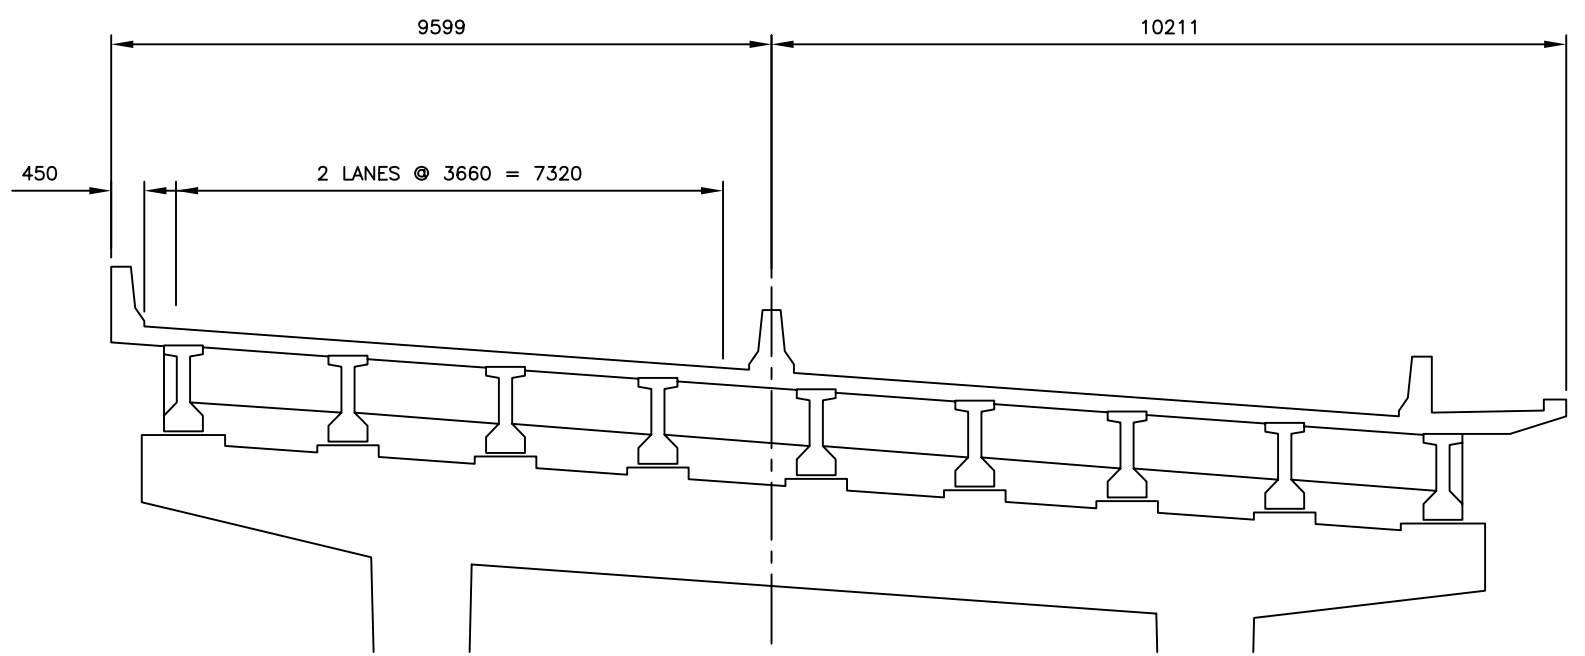

**TYPICAL SECTION**  
N.T.S.

**NOTE:**

NO.	REVISION	DATE	BY	MRT
0	ISSUED FOR TENDER	20/07/10		

DESIGNED BY: B.A.N.  
 DRAWN BY: M.R.T.  
 CHECKED BY: B.A.N.  
 APPROVED BY: B.A.N.  
 AUTHORIZED BY:  
 ORIGINAL SIGNED BY B.A. NEIRINCK  
 B.A. NEIRINCK  
 BRIDGE PLANNING & OPERATIONS ENGINEER


**METRIC**  
WHOLE NUMBERS INDICATE MILLIMETRES  
 DECIMALIZED NUMBERS INDICATE METRES

**CITY OF WINNIPEG**  
 PUBLIC WORKS DEPARTMENT  
 ENGINEERING DIVISION

MISCELLANEOUS DECK SEALING & CONCRETE REPAIRS

NAIRN OVERPASS EASTBOUND  
 PLAN & SECTION

SHEET 1 OF 1  
 HORIZONTAL: N.T.S.  
 VERTICAL: N.T.S.  
 CITY DRAWING NUMBER:  
**B121-10-01**

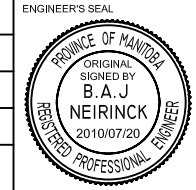

BID OPPORTUNITY NO.:  
**580-2010**