


2	Arbour Top Plan
L-6	Scale: 1:20



1	Arbour Side Elevation
L-6	Scale: 1:20

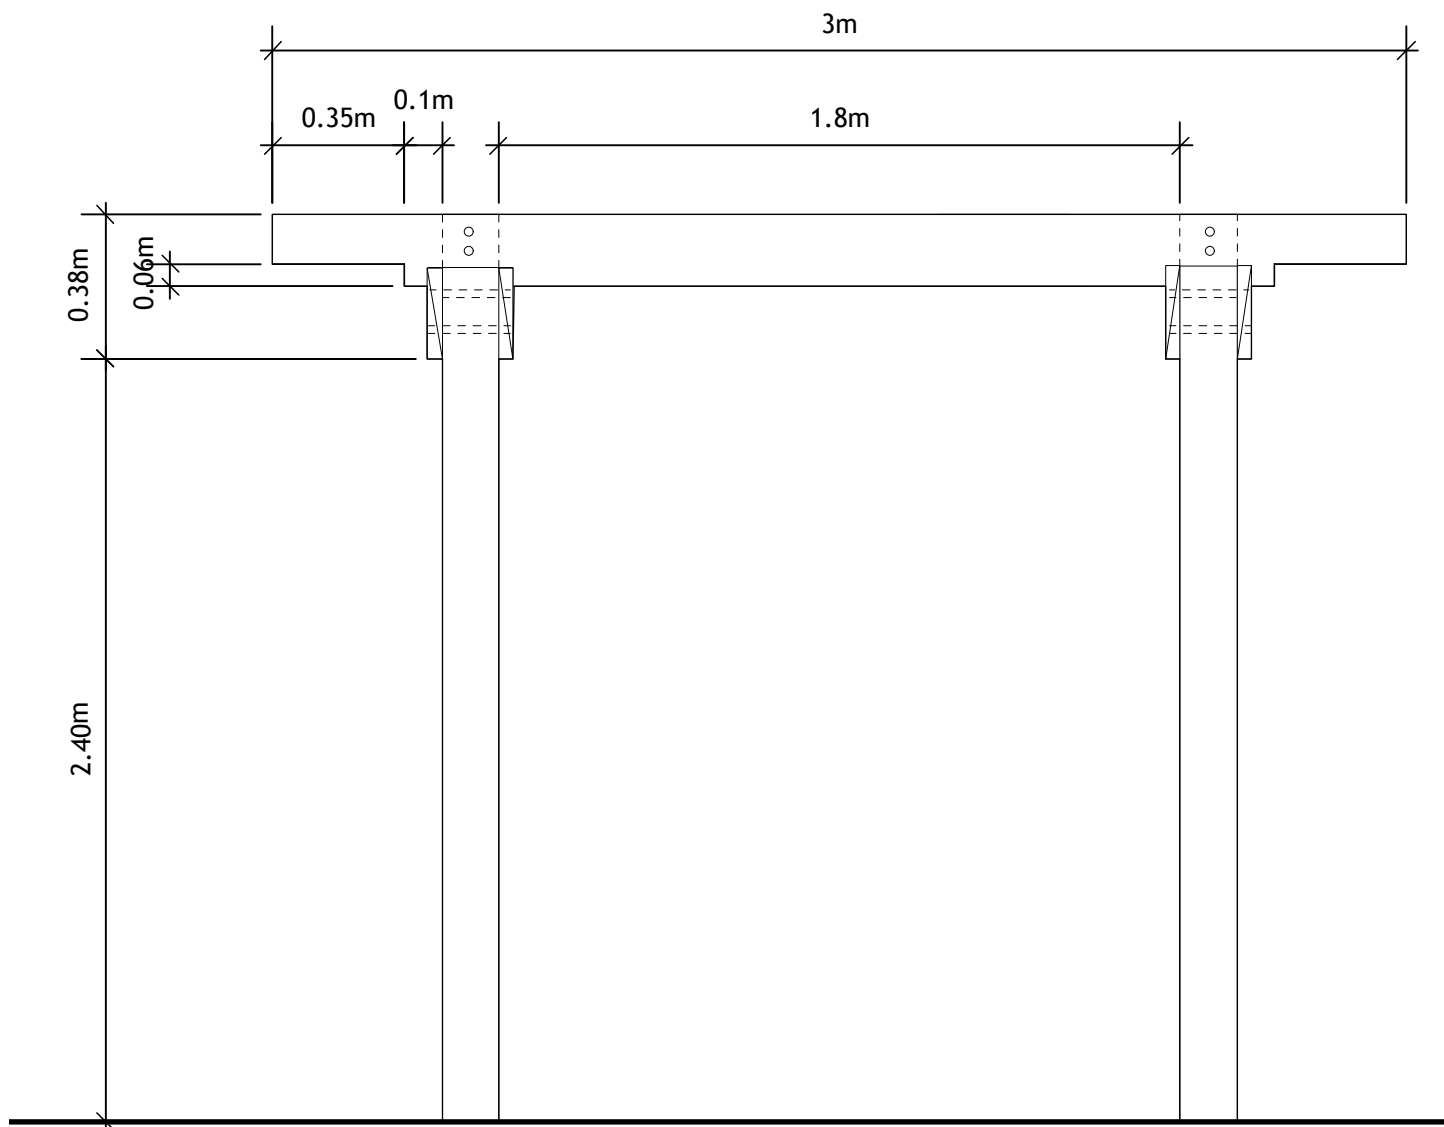