


1 FENCE W/SIDE CANOPY - ELEVATION
SCALE 1:20

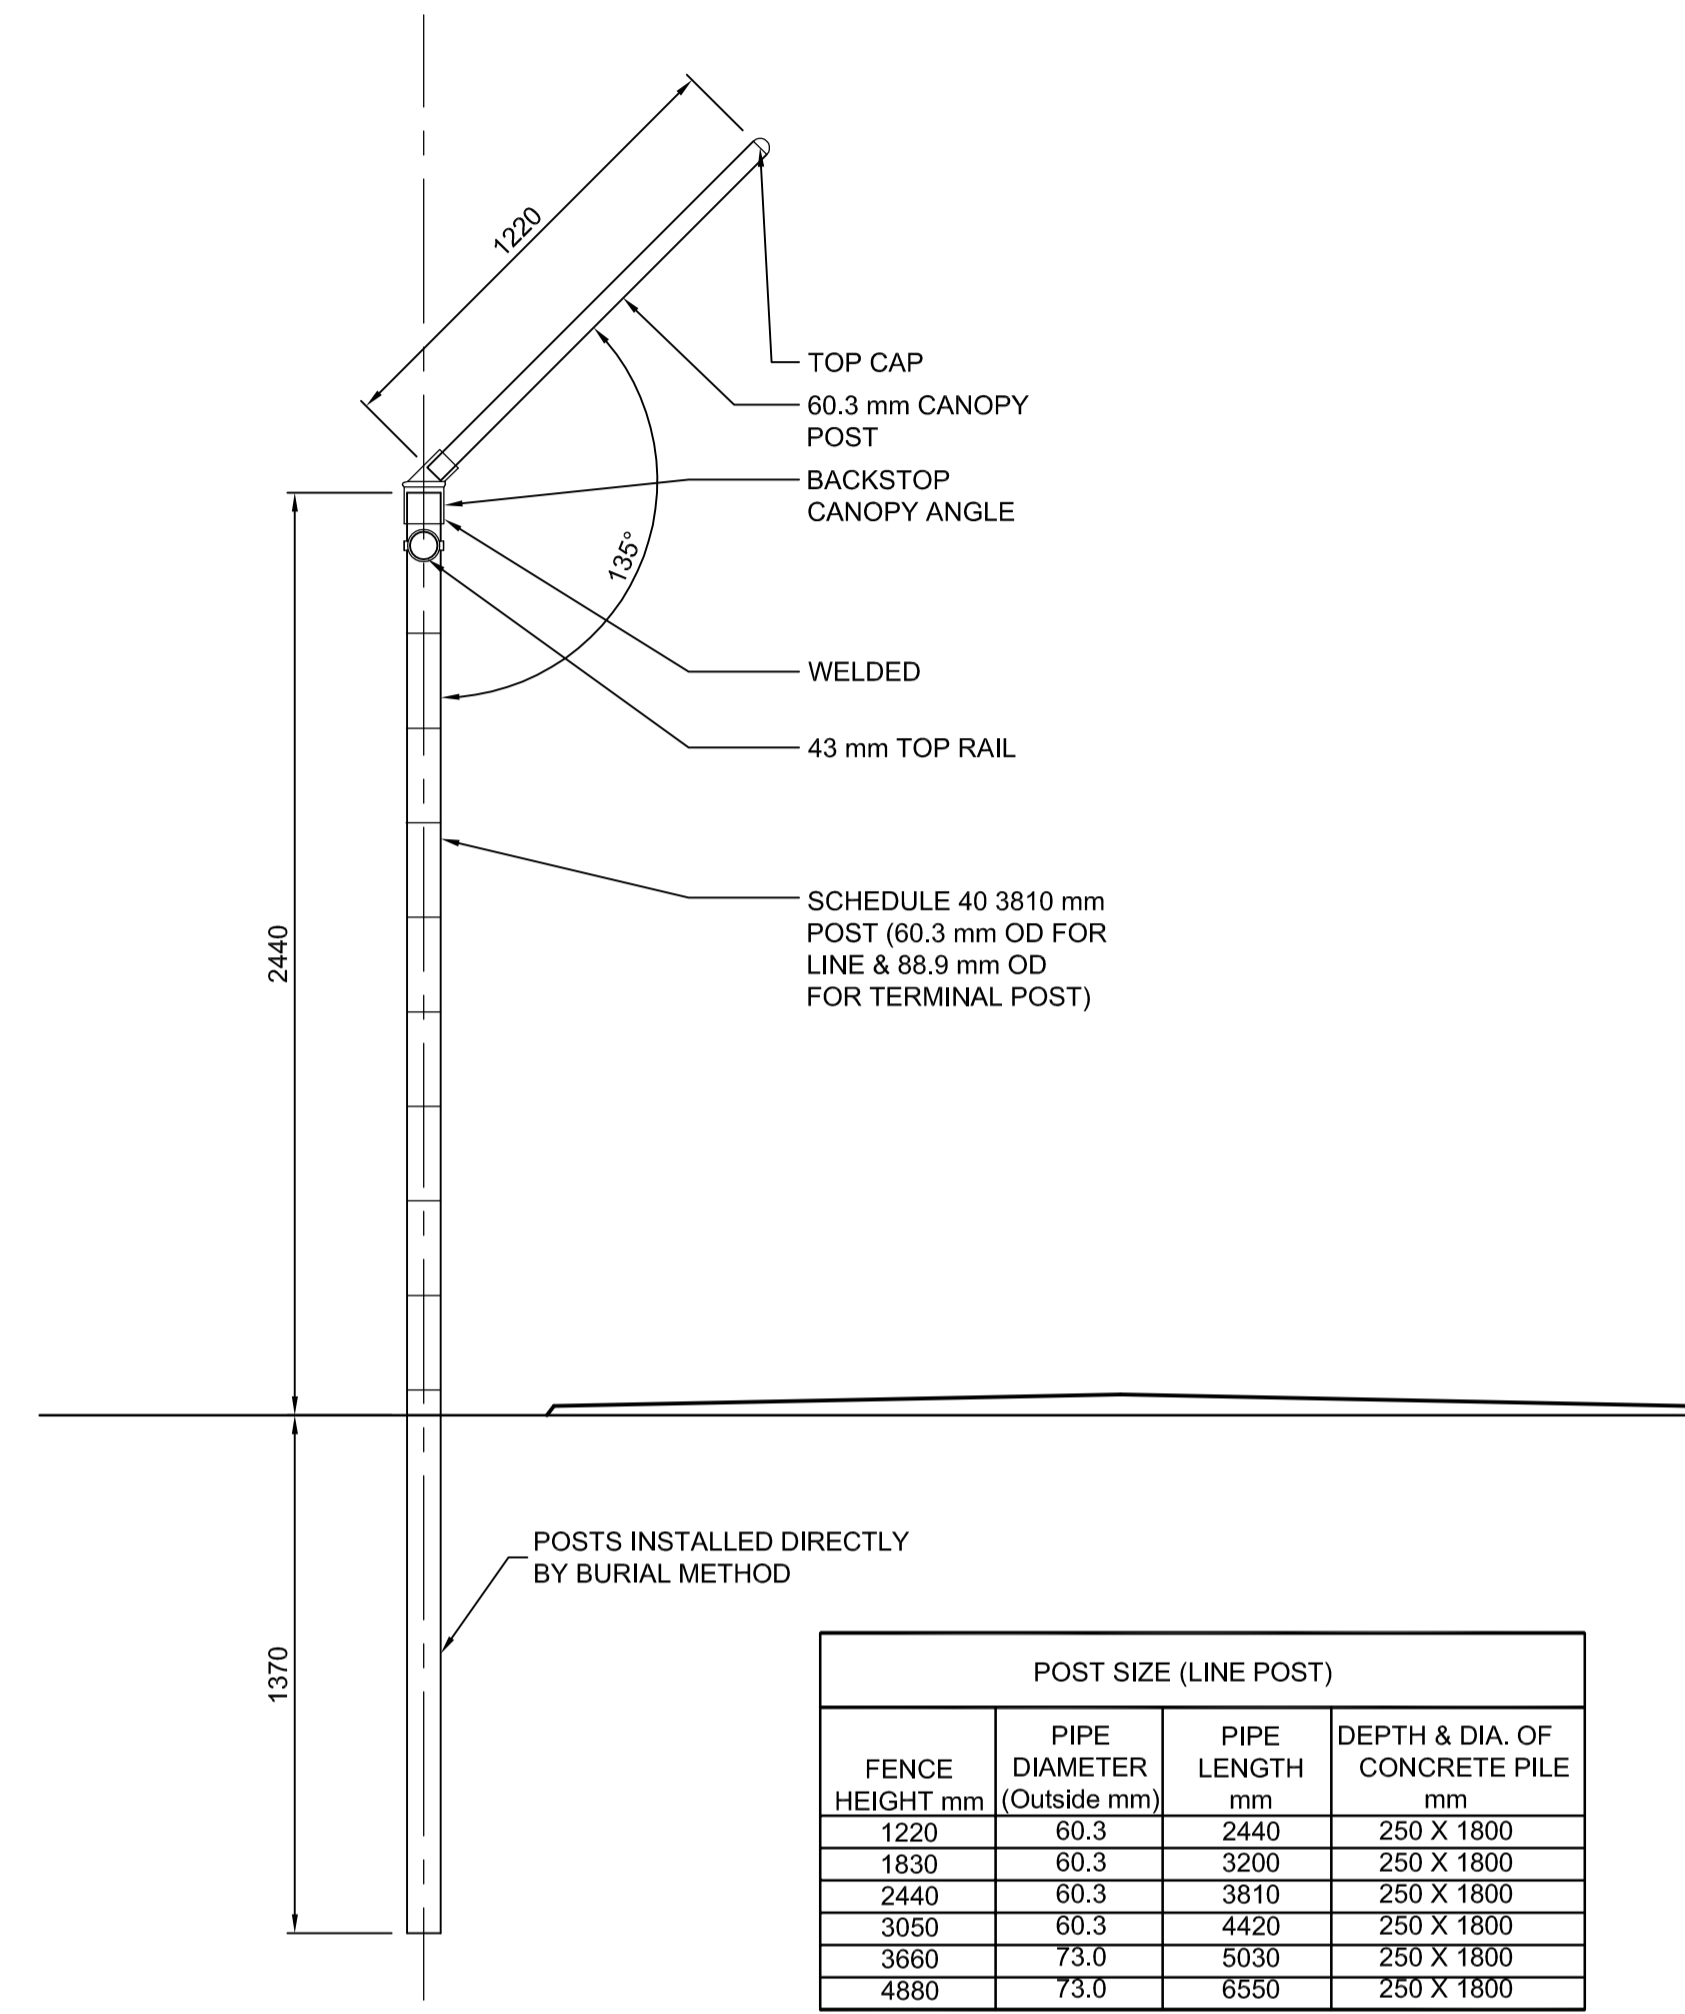

2 FENCE W/SIDE CANOPY - SECTION
SCALE 1:20

POST SIZE (LINE POST)			
FENCE HEIGHT mm	PIPE DIAMETER (Outside mm)	PIPE LENGTH mm	DEPTH & DIA. OF CONCRETE PILE mm
1220	60.3	2440	250 X 1800
1830	60.3	3200	250 X 1800
2440	60.3	3810	250 X 1800
3050	60.3	4420	250 X 1800
3660	73.0	5030	250 X 1800
4880	73.0	6550	250 X 1800

METRIC

WHOLE NUMBERS INDICATE MILLIMETRES
DECIMALIZED NUMBERS INDICATE METRES

G:\CAD\092692\Contract\ATP-GOLF-PATH-DETAILS.dwg

150 WM	WATERMAIN	150 WM	HYDRO	HYDRO	HYDRO	150 mm W.M.	WATERMAIN	150 mm W.M.
⊕	HYDRANT	⊕	MTS	MTS	+	+	HYDRANT	+
⊗	VALVE	⊗			⊗	⊗	VALVE	⊗
300 LDS	LAND DRAINAGE SEWER	300 LDS			300 mm L.D.S.	300 mm L.D.S.	LAND DRAINAGE SEWER	300 mm L.D.S.
250 WWS	WASTE WATER SEWER	250 WWS			250 mm W.W.S.	250 mm W.W.S.	WASTE WATER SEWER	250 mm W.W.S.
○	MANHOLE	●			— · — · —	— · — · —	MANHOLE	— · — · —
□	CATCH BASIN	■			▨	▨	NORTH/WEST GUTTER	▨
▽	CURB INLET	▽			▨	▨	SOUTH/EAST GUTTER	▨
— · — · —	JUNCTIONS	— · — · —			▨	▨	NORTH/WEST T/LANE	▨
— · — · —	CULVERT	— · — · —			▨	▨	SOUTH/EAST T/LANE	▨
100 GAS	GAS	100 GAS			▨	▨		
EXISTING	LEGEND-PLAN	PROPOSED	EXISTING	LEGEND-PLAN	PROPOSED	EXISTING	LEGEND-PROFILE	PROPOSED


UNDERGROUND STRUCTURES
SUPPLY, U/G STRUCTURES COMMITTEE DATE

NOTE:
LOCATION OF UNDERGROUND STRUCTURES AS SHOWN ARE BASED ON THE BEST INFORMATION AVAILABLE, BUT NO GUARANTEE IS GIVEN THAT ALL EXISTING UTILITIES ARE SHOWN OR THAT THE GIVEN LOCATIONS ARE EXACT. CONFIRMATION OF EXISTENCE AND EXACT LOCATION OF ALL SERVICES MUST BE OBTAINED FROM THE INDIVIDUAL UTILITIES BEFORE PROCEEDING WITH CONSTRUCTION.

B.M. ELEV.	DESIGNED BY	DRAWN BY	CHECKED BY	APPROVED BY	HOR. SCALE	VERTICAL
	MFL	MFL	DBW		AS NOTED	AS NOTED
2	ISSUED FOR TENDER	08/17/10	DBW			
1	ISSUED FOR 90% REVIEW	07/23/10	DBW			
NO.	REVISIONS	DATE	BY	DATE		

RELEASED FOR CONSTRUCTION

CONSULTANT PROJECT NUMBER
09-2692

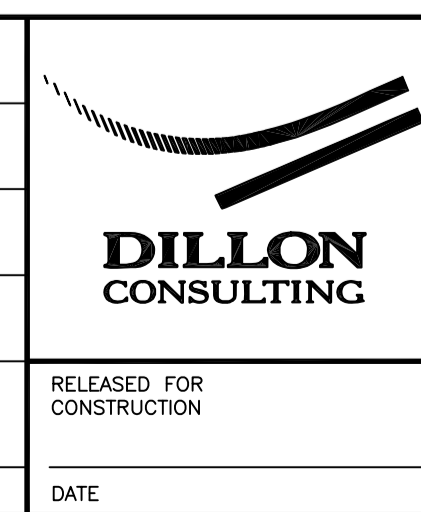

ENGINEER'S SEAL

THE CITY OF WINNIPEG
PUBLIC WORKS DEPARTMENT

2010 ACTIVE TRANSPORTATION
INFRASTRUCTURE STIMULUS PROGRAM -
KILDONAN PARK GOLF COURSE PATHWAY

CITY DRAWING NUMBER
W-382-15

SHEET 15 OF 15

CONSULTANT DRAWING NUMBER

