

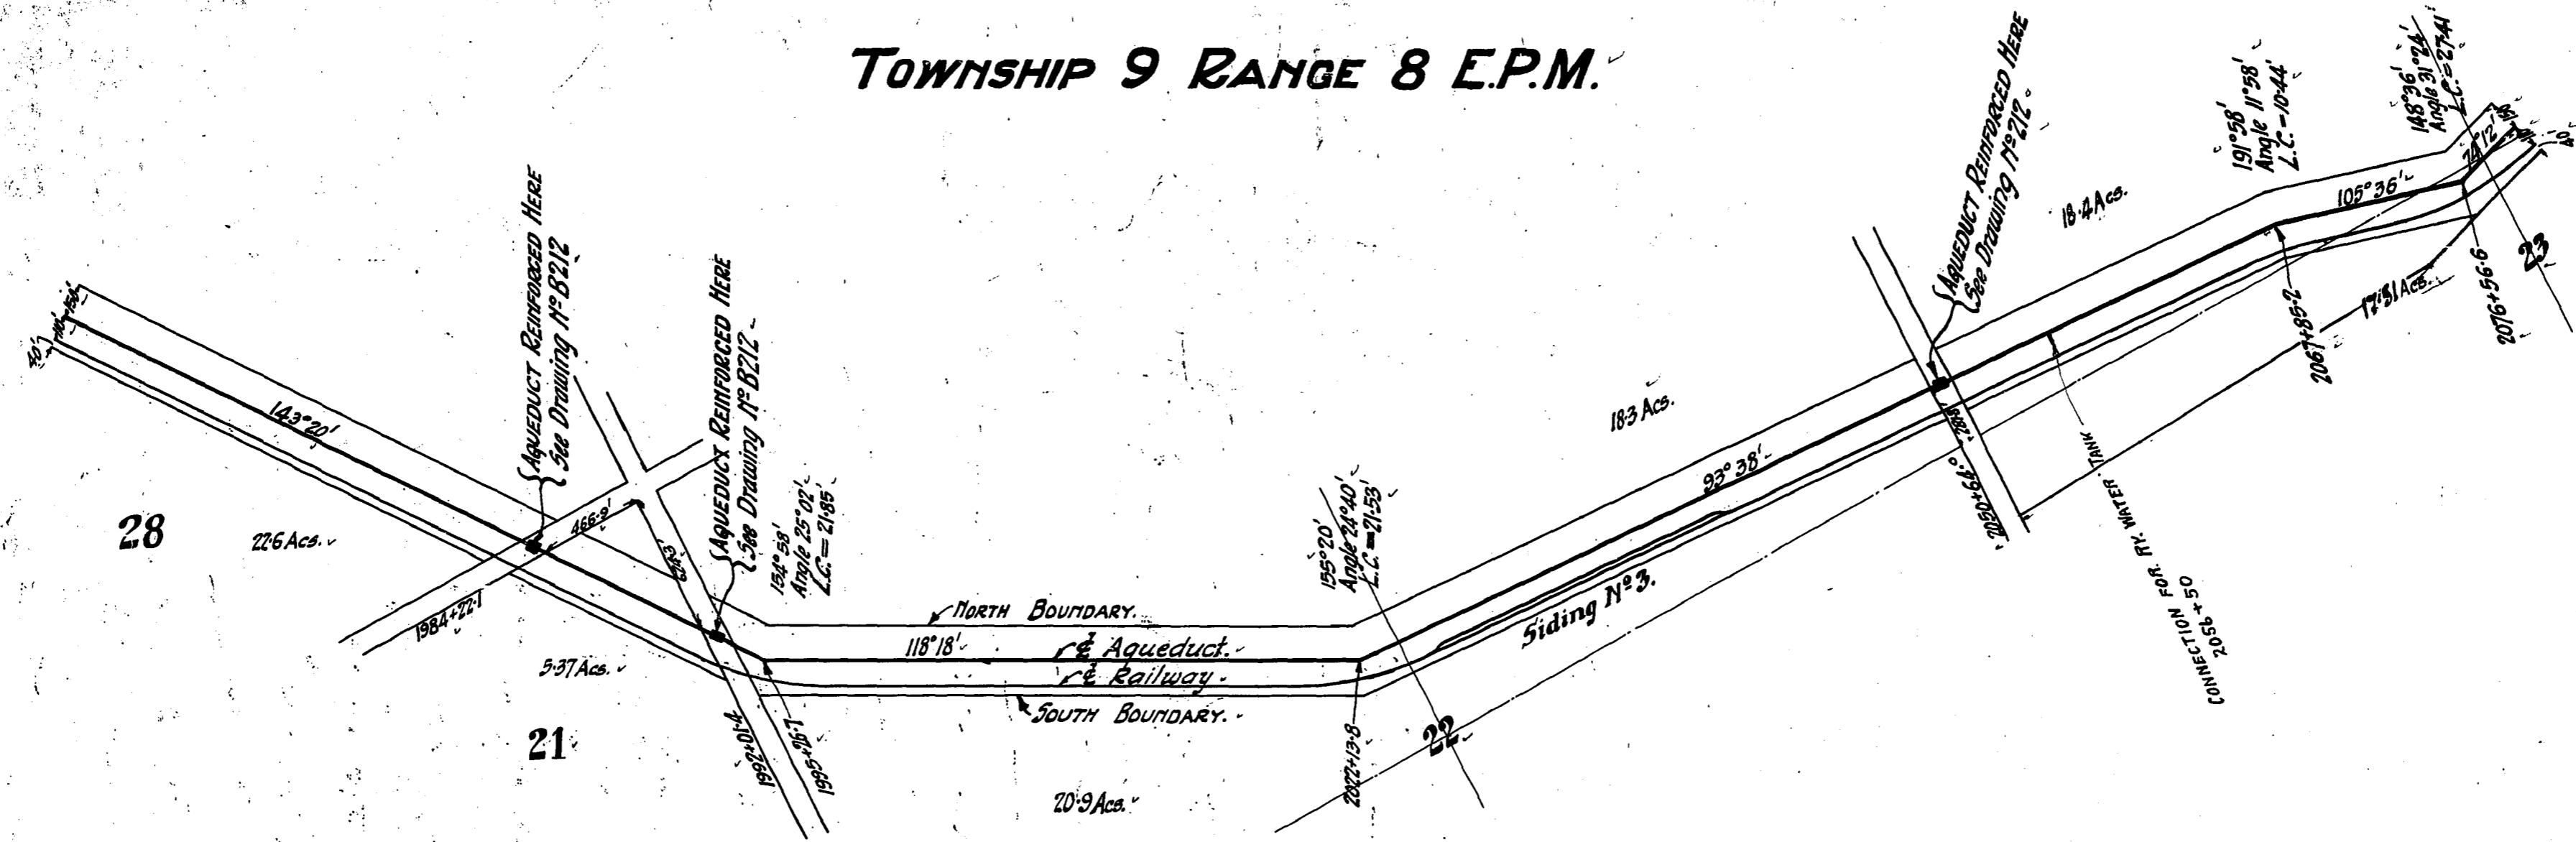


TOWNSHIP 9 RANGE 8 E.P.M.

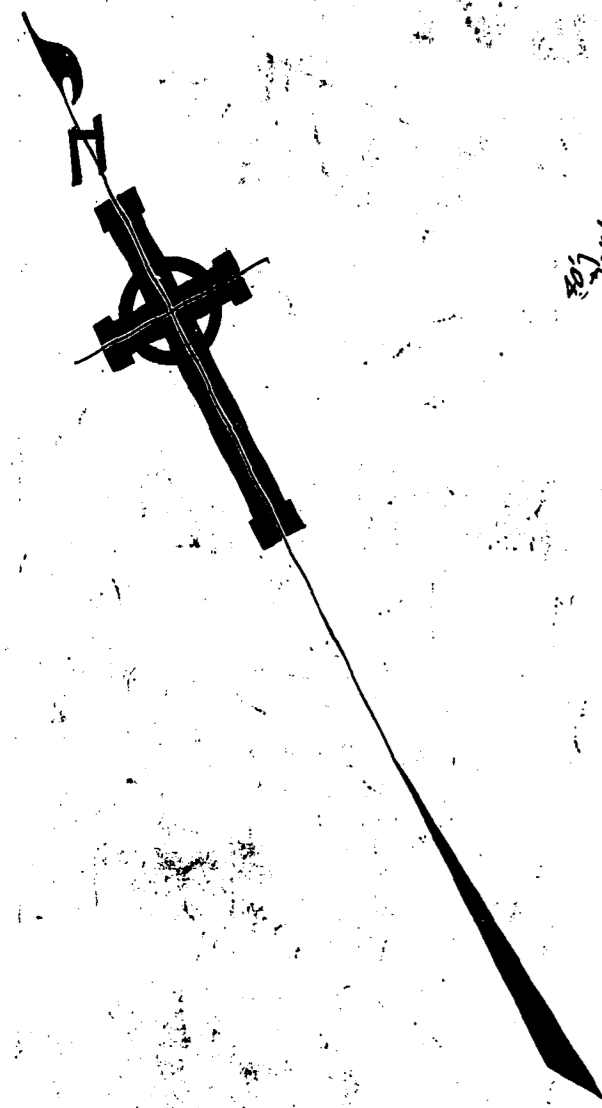

PLAN ~ 500 feet = 1 Inch.

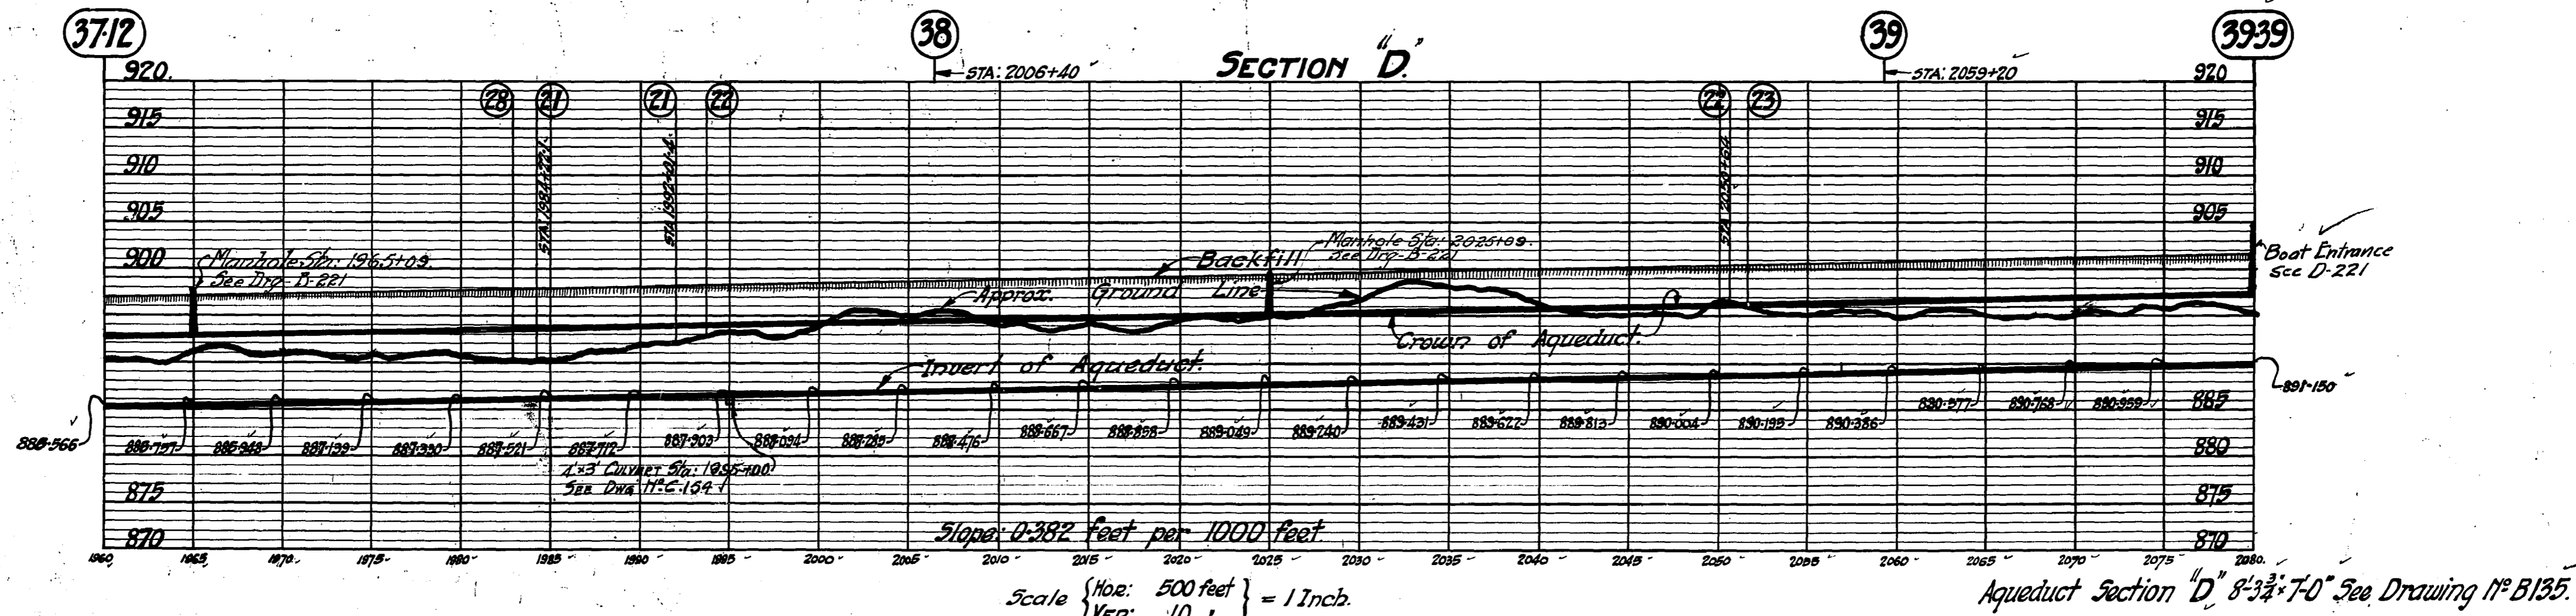

CONTRACT #31. D292.

GREATER WINNIPEG WATER DISTRICT.  
Aqueduct Plan & Profile.  
MILE 3712. TO MILE 3939.  
Date: 7-3-1916. Scale as shown.

James H. Fverts  
CONSULTING ENGINEER.  
W. G. Chace  
CHIEF ENGINEER.

DRAWN BY: [Signature]  
TRACED BY: [Signature]  
CHECKED BY: [Signature]  
APPROVED: [Signature]