



Existing Tree Notes

1. Existing tree locations and information are provided as information only. Contractor is not to rely on this information without verifying its accuracy in terms of location, size, condition etc.

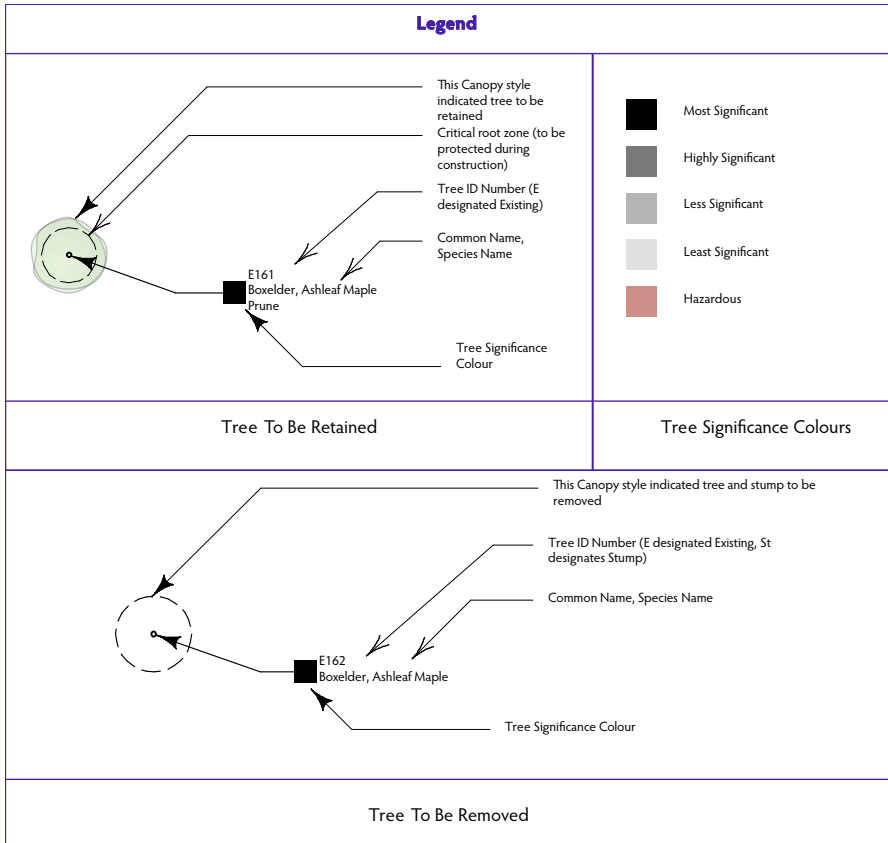

Existing Tree Schedule

Tree No	Name	Height	Canopy Diam	FBH	DBH	Condition	
E01	White Spruce	22	156	104	31	4.20	Good
E02	White Spruce	8	6	1	0.25	Good	
E03	White Spruce	8	4	1	0.15	Good	
E04	White Spruce	8	6	1	0.25	Good	
E05	Chokecherry	6	5	1	0.10	Poor	
E06	Siberian Elm	11	9	2	0.41	Good	
E07	Siberian Elm	8	4	2	0.10	Good	
E08	Boxelder, Ashleaf Maple	6	4	2	0.15	Average	
E09	Siberian Elm	8	5	1	0.15	Good	
E10	Boxelder, Ashleaf Maple	5	2	1	0.05	Good	
E11	Boxelder, Ashleaf Maple	6	2	1	0.05	Good	
E12	Boxelder, Ashleaf Maple	5	5	2	0.10	Good	
E13	Boxelder, Ashleaf Maple	5	5	2	0.10	Good	
E14	White Spruce	9	4	1	0.15	Good	
E15	Boxelder, Ashleaf Maple	5	5	2	0.10	Good	
E16	Boxelder, Ashleaf Maple	5	5	2	0.10	Good	
E17	Boxelder, Ashleaf Maple	5	5	2	0.10	Good	
E18	Boxelder, Ashleaf Maple	6	5	4	0.51	Poor	
E19	Siberian Elm	9	5	1	0.30	Not Set	
E20	Siberian Elm	9	5	1	0.30	Not Set	
E21	Green Ash	9	5	1	0.30	Not Set	
E22	Green Ash	9	5	1	0.30	Not Set	

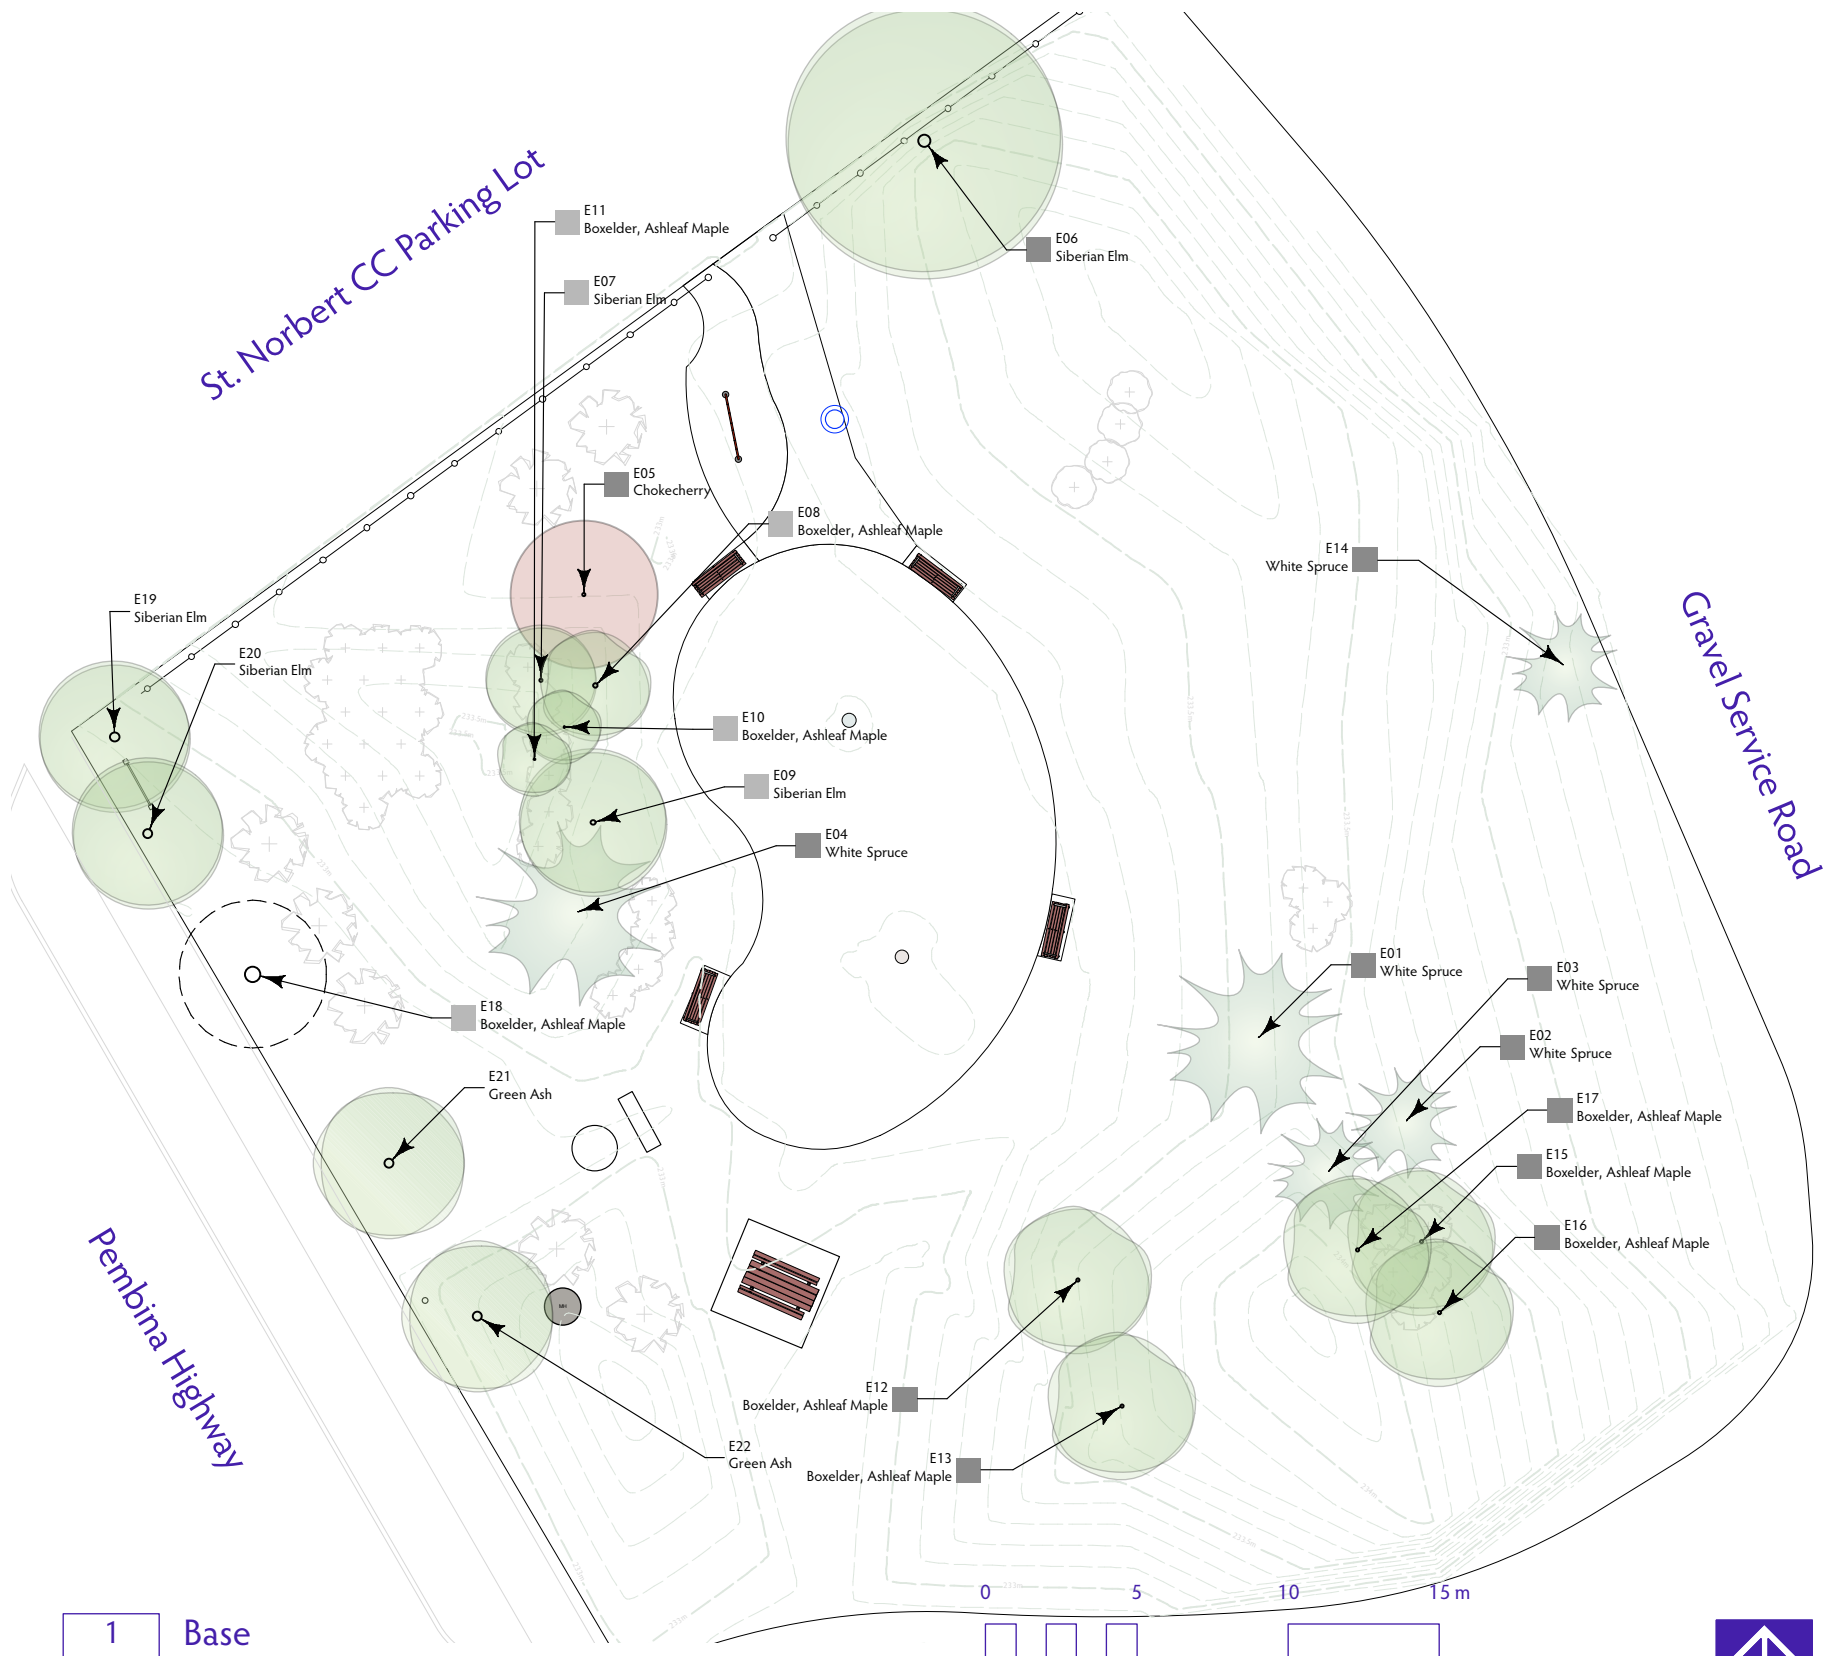

1 Base
SN-4 Scale: 1:250

No.	Date	Issue Notes
1	1/7/11	For RFP

St. Norbert Spray Pad Enhancement Existing Tree Plan

