




CITY OF WINNIPEG PUBLIC WORKS DEPARTMENT ENGINEERING DIVISION

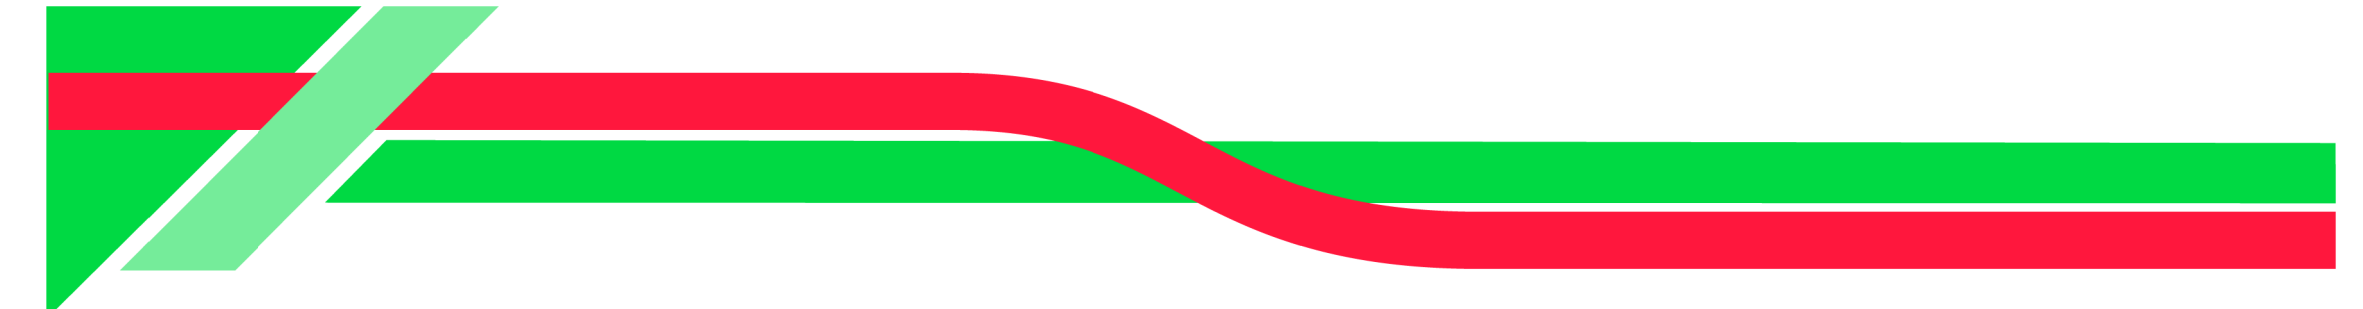

Canada-Manitoba
Infrastructure Program

Programme Infrastructures
Canada-Manitoba



2010 ACTIVE TRANSPORT PROGRAM OMAND PARK UPGRADES


DRAWING LIST

5509114-C-14 STA. 1+00.00 - STA. 1+85.00

5509114-C-15 STA. 1+85.00 - STA. 2+25.00

5509114-C-16 STA. 2+25.00 - STA. 3+55.00

5509114-C-17 PORATGE AVENUE SIDEWALK

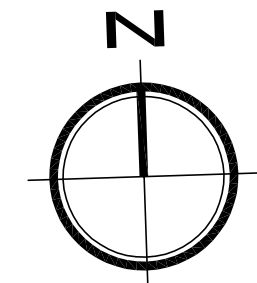

Site 07, 2010 - 4:36pm
P:\5509114-000-2010-Active Transportation Infrastructure Stimulus Program\MMM Drawings\Omand Park Upgrades\5509114-OMAND PARK UPGRADES COVER 080910.dwg -tbl COVER



MMM Group Limited
Suite 111 - 93 Lombard Ave.
Winnipeg, MB R3B 3B1
t.204.943.3178
f.204.943.4948
www.mmm.ca

RELEASE FOR CONSTRUCTION BY:

STREET PROJECT ENGINEER

DATE