


Existing set of breakers for lighting system in Paint Booth #4

Existing set of breakers for lighting system in Paint Booth #3

Existing set of breakers for lighting system in Paint Booth #2

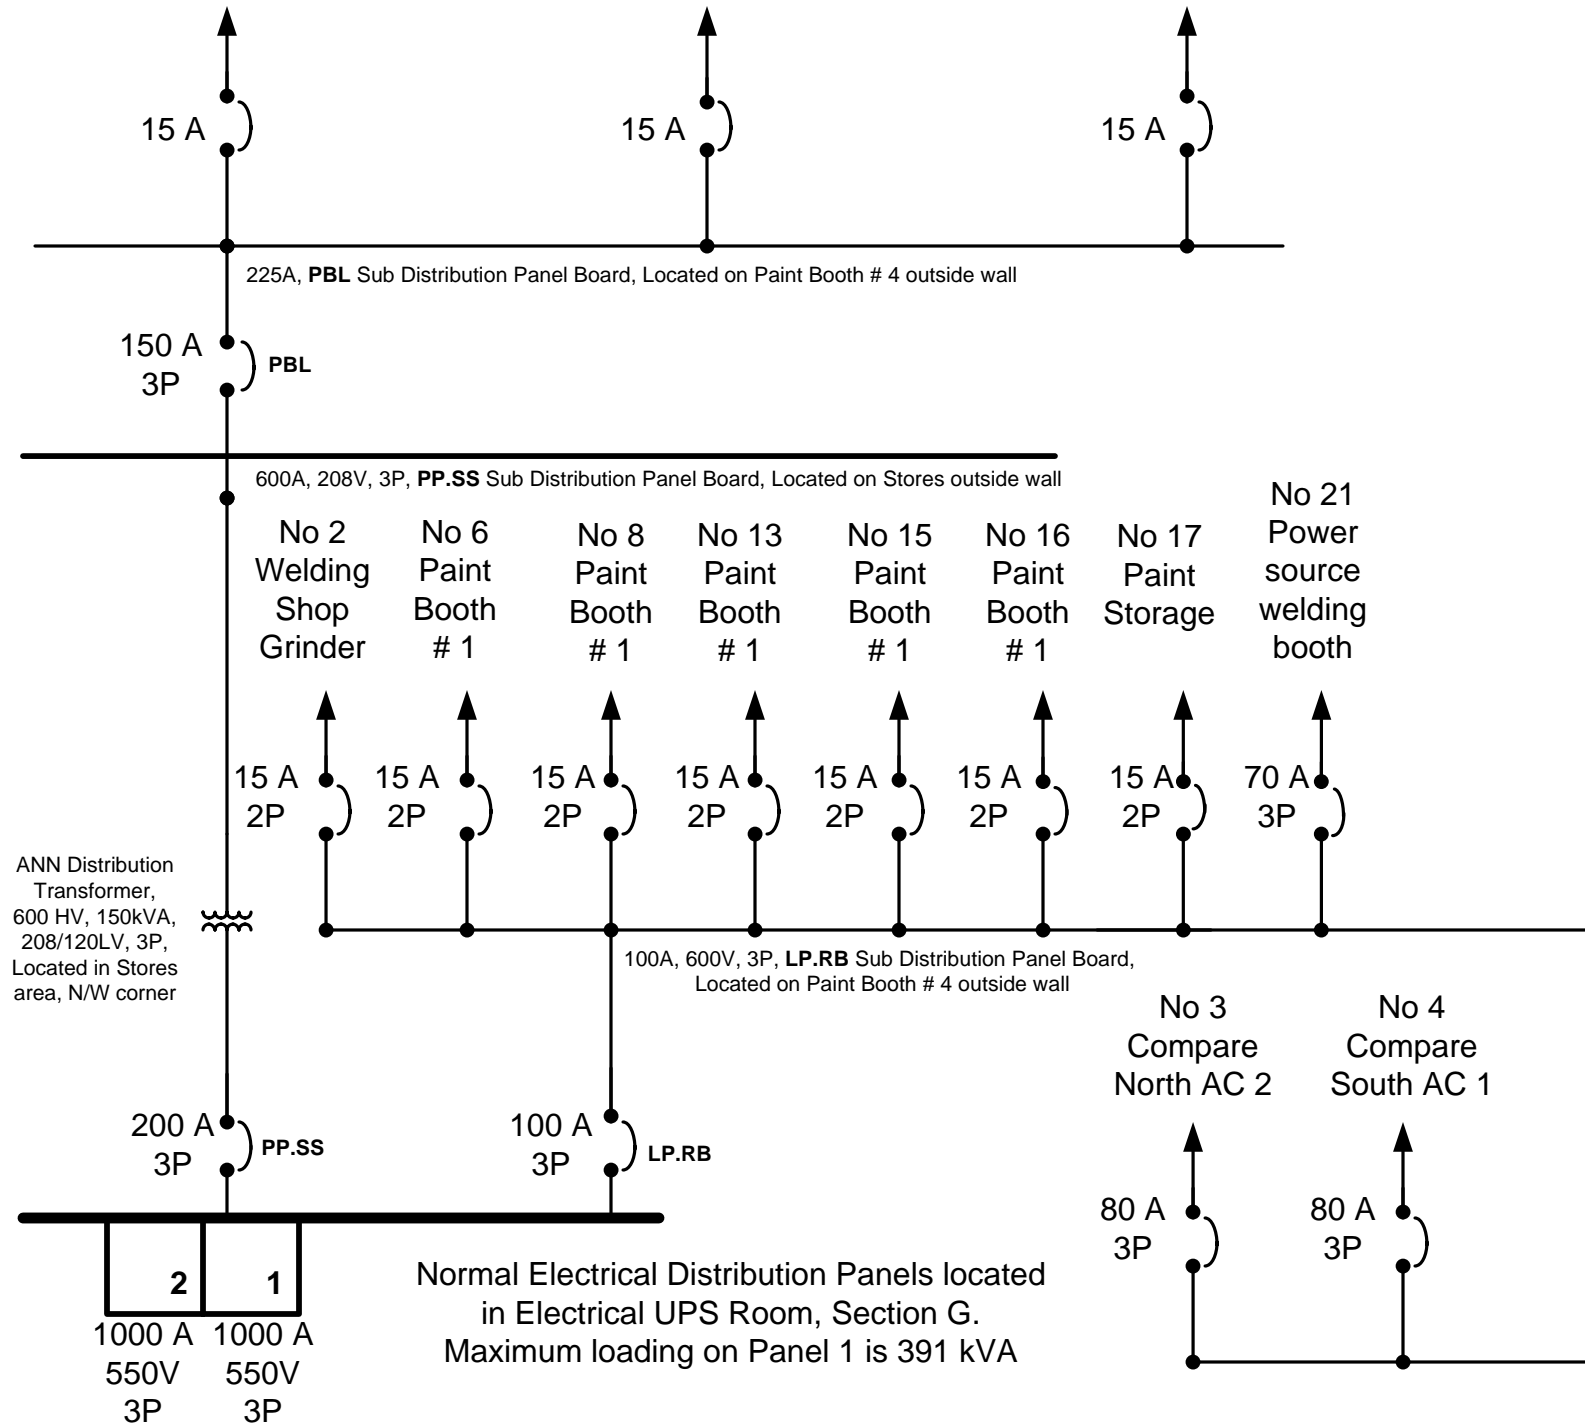

<b>WINNIPEG TRANSIT DEPARTMENT</b> 421 Osborne Street Winnipeg MB R3L 2A2 Tel: 986-5812 / 479-5430 avecherya@winnipeg.ca		
PROJECT <b>SUPPLY AND INSTALLATION OF LIGHTING SYSTEM IN PAINT BOOTH AT 421 OSBORNE STREET</b>		
SHEET TITLE <b>EXISTING ELECTRICAL DISTRIBUTION FOR LIGHTING SYSTEM FOR PAINT BOOTHS #1,#2,#3,#4</b>		
DRAWN BY <b>AV</b>	CHECKED BY	APPR. BY
eFILE 665-2010 <b>DRAWING A-2-RO</b>	PROJECT No <b>665-2010</b>	
DATE <b>2010. 08.26</b>	SCALE <b>NTS</b>	
SHEET No <b>A-2</b>		