


ID	Quant	Botanical Name	Project Plant Name	Type	Ht	Spr	Size	Spacing
B	39	<i>Euonymus alatus</i> "Compactus"	Dwarf Winged Burning Bush	shrub	0.9	0.9	2 gal	0.8m o.c.
J	11	<i>Juniperus sabinna</i> "Buffalo"	Buffalo Juniper	shrub	0.3	1.8	2 gal	1.1m o.c.

PLANTING PLAN
SCALE: 1:250

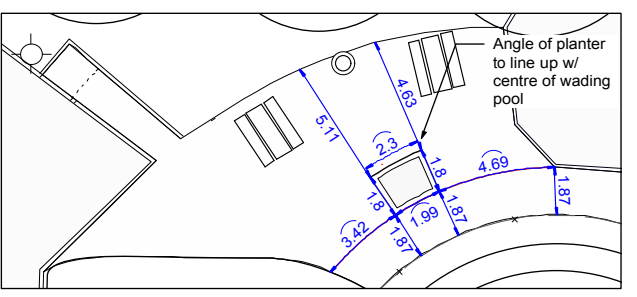

CONTRACTOR TO CONFIRM ALL DIMENSIONS AND REPORT ANY DISCREPANCIES TO CONTRACT ADMINISTRATOR PRIOR TO CONSTRUCTION. LOCATION OF UNDERGROUND STRUCTURES AS SHOWN ARE BASED ON THE BEST INFORMATION AVAILABLE BUT NO GUARANTEE IS GIVEN THAT ALL EXISTING UTILITIES ARE SHOWN OR THAT THE GIVEN LOCATIONS ARE EXACT. CONFIRMATION OF EXISTENCE AND EXACT LOCATION OF ALL SERVICES MUST BE OBTAINED FROM THE INDIVIDUAL UTILITIES BEFORE PROCEEDING WITH CONSTRUCTION.

THE CITY OF WINNIPEG
Planning, Property and Development Department
Planning and Land Use Division
Unit 15 - 30 Fort Street, Winnipeg, MB, (R3C 4X5)

DESIGNED BY	IL	CHECKED BY	
DRAWN BY	IL	APPROVED BY	
HORIZ. SCALE		DATE	
VERT. SCALE	1:350		
DATE	JAN 10		
		MANAGER, PARK AND OPEN SPACES	
		MANAGER, PLANNING AND LAND USE DIVISION	

DRAWING TITLE
**ORIOLES COMMUNITY CLUB PLAYGROUND
PROPOSED PLAYGROUND RENOVATIONS**

DRAWING NO.
O.2-A2-R1

SITE ADDRESS
444 Burnell Street

BID OPPORTUNITY NO.
67-2010