

**NOTE:**


1. CHAIN LINK FENCE CONSTRUCTION SHALL BE COMPLETED IN ACCORDANCE WITH CITY OF WINNIPEG SPECIFICATION CW 3550

Drawing Title:

**CHAIN LINK FENCE  
ENTRANCE Baffle Detail**

Drawing No:

**SCD-633**

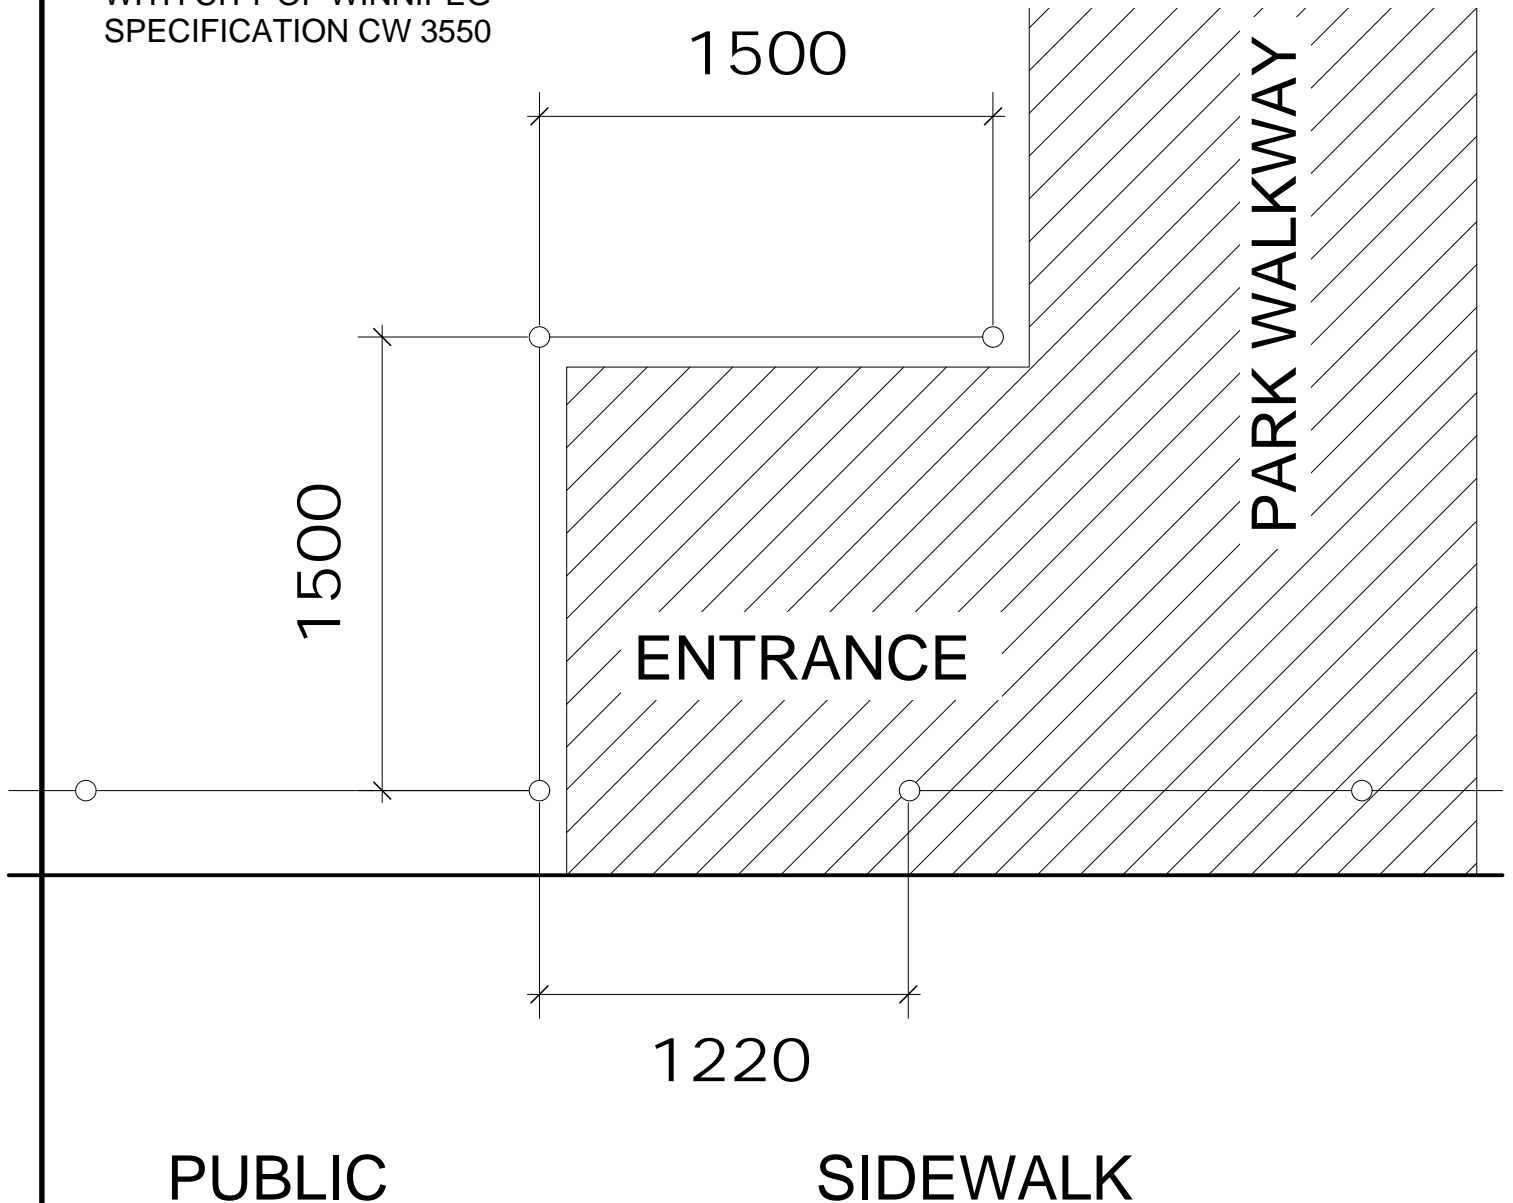

DIMENSIONS SHOWN ARE IN MILLIMETRES UNLESS OTHERWISE SPECIFIED

DATE: 06/23/2008  
SCALE: N.T.S.  
DRAWN BY: I.L.

The City of Winnipeg  
Planning, Property and Development Department  
Planning and Land Use Division  
Unit 15 - 30 Fort Street, Winnipeg, MB, R3C 4X5

